



1 Proposed Terrace New Door Detail
SCALE 1:25

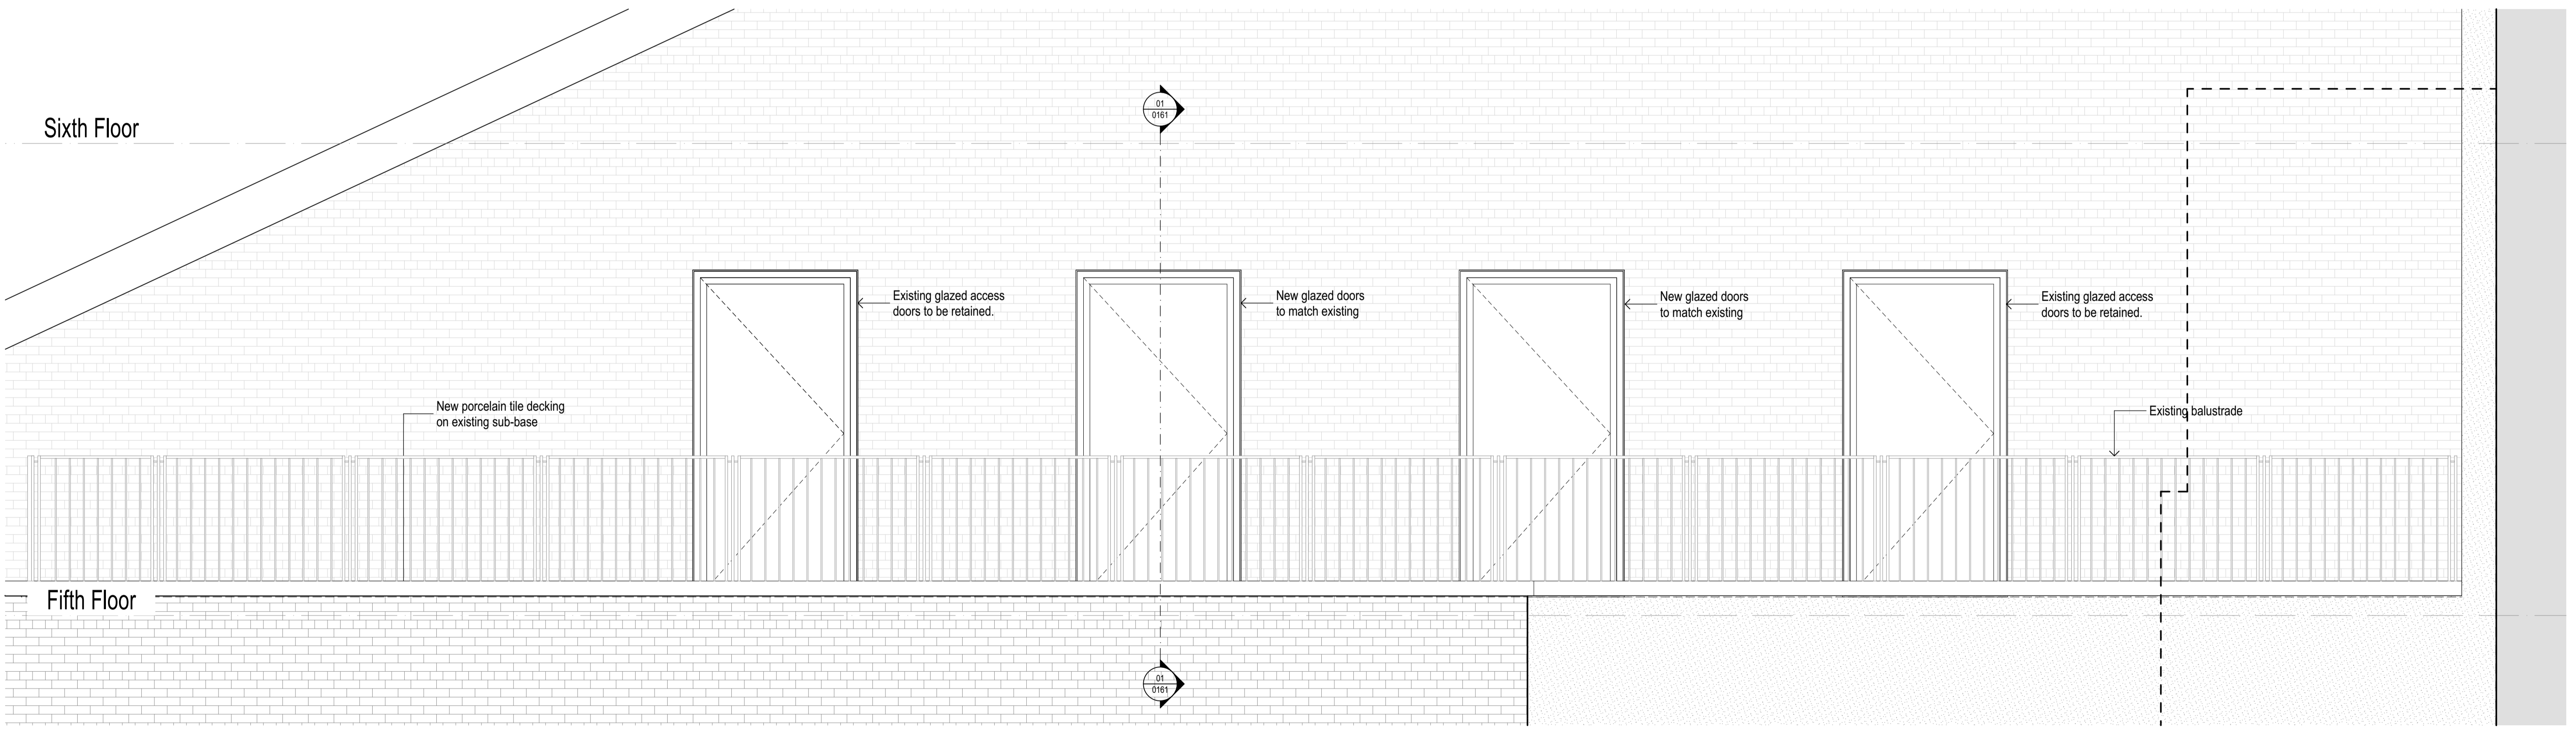

2 Proposed Terrace Detail Elevation - South
SCALE 1:25

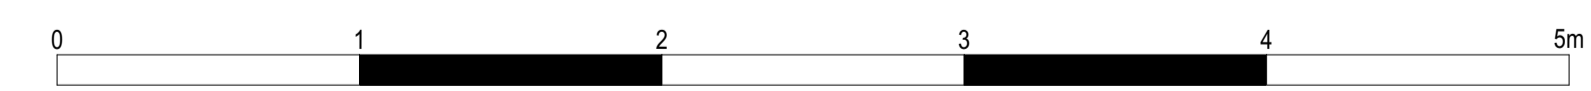


This document and its design content is © John Robertson Architects Ltd. It shall be read in conjunction with all other associated project information including models, specifications, schedules and related consultants documents. Do not scale from documents. All dimensions to be checked on site. Immediately report any discrepancies, errors or omissions on this document to the Originator. If in doubt ASK.

Rev	Date	Dwn	Chk	Description
P01	17/12/2021	AP	LM	Issue for Planning
P02	27/06/2023	AP	LM	Issued For Planning
P03	13/07/2023	AP	LM	Issued For Planning

Rev	Date	Dwn	Chk	Description

Rev	Date	Dwn	Chk	Description

KEY PLAN / NORTH SYMBOL

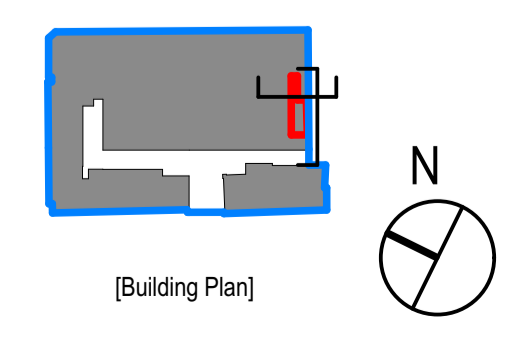

JRA
John Robertson Architects
111 Southwark Street,
London, SE1 0JF
02076335100
www.jra.co.uk
enquiries@jra.co.uk

Project
Johnson Gardens
London
Client
Johnson Hatton Office Unit Trust
11-15 Seaton Place St Helier
Jersey JE4 0QH UK

Drawing Title	Johnson Building - Proposed Fifth Floor Terrace Detail Section And Elevation		
Scale	1:25 @ A1 / 1:50 @ A3	Internal Project No.	1985
Dwg No.	1985-JRA-01-XX-DR-A-0161		
Suitability	FOR INFORMATION	S2	
Revision	PRELIMINARY		P03

Source File: BIMcloud: STSBIM23 - BIMcloud Basic for Archicad 231985 - The Estate\1985-JRA-00-ZZ-M3-A-0002_The Estate