

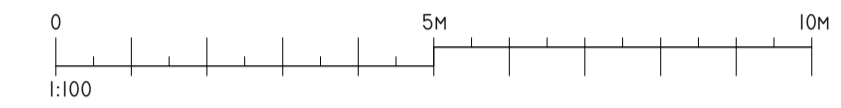
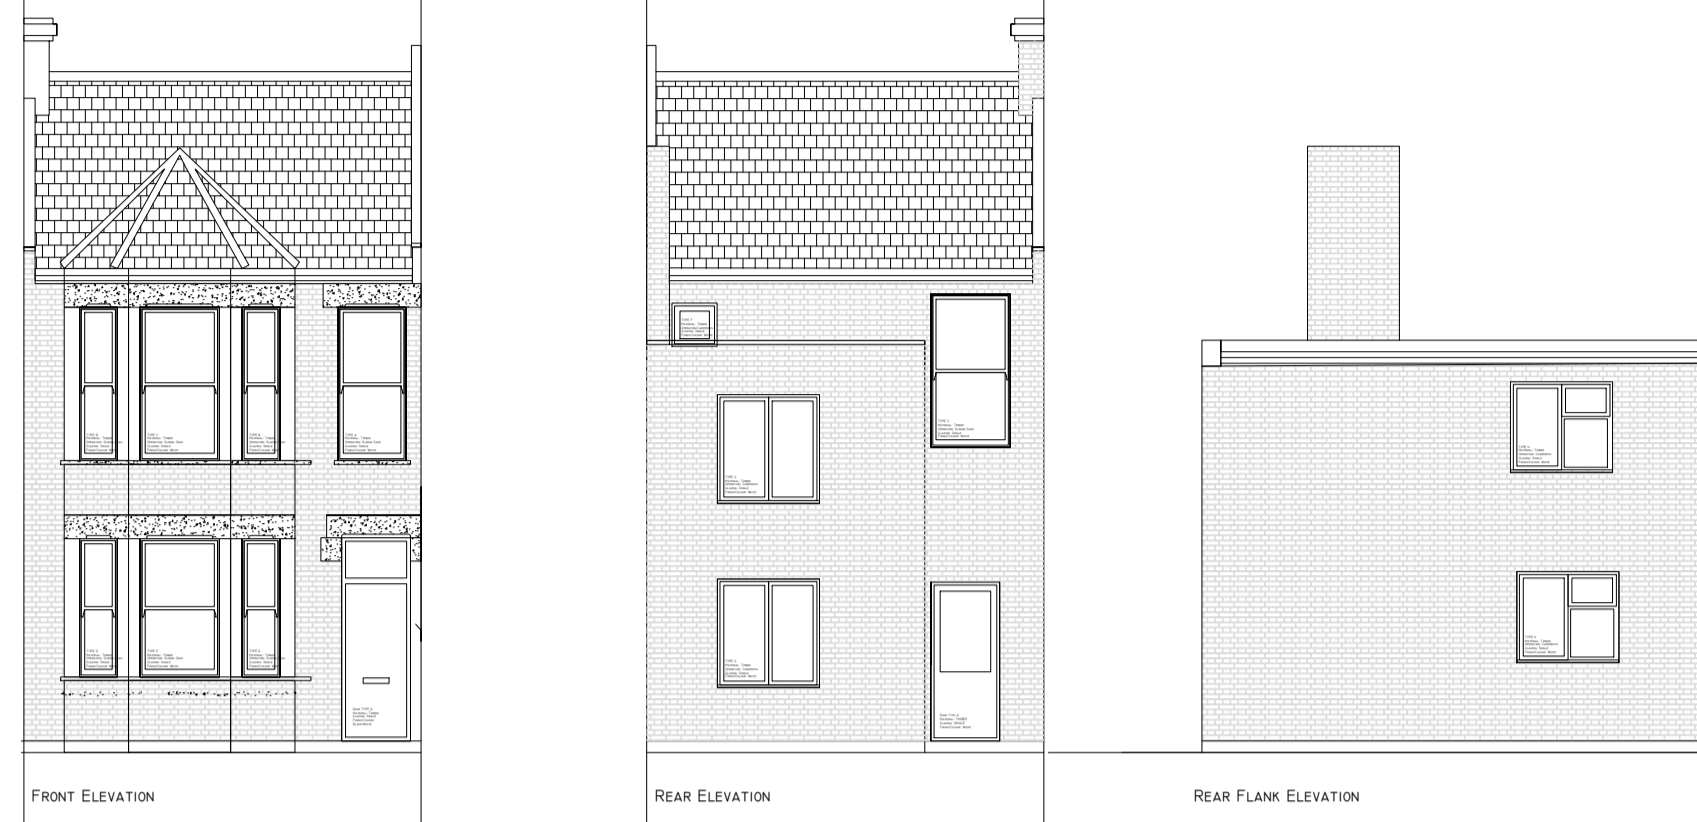
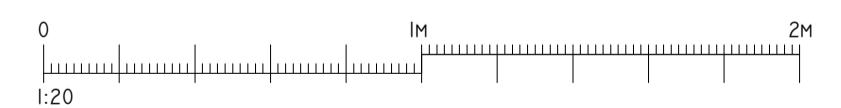


EXISTING ELEVATIONS

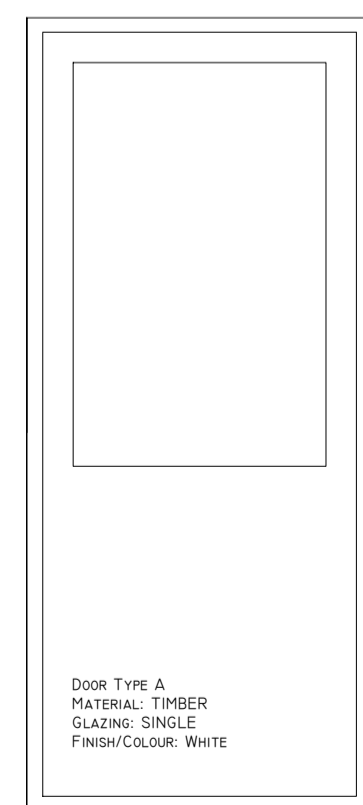

EXISTING WINDOW SCHEDULE

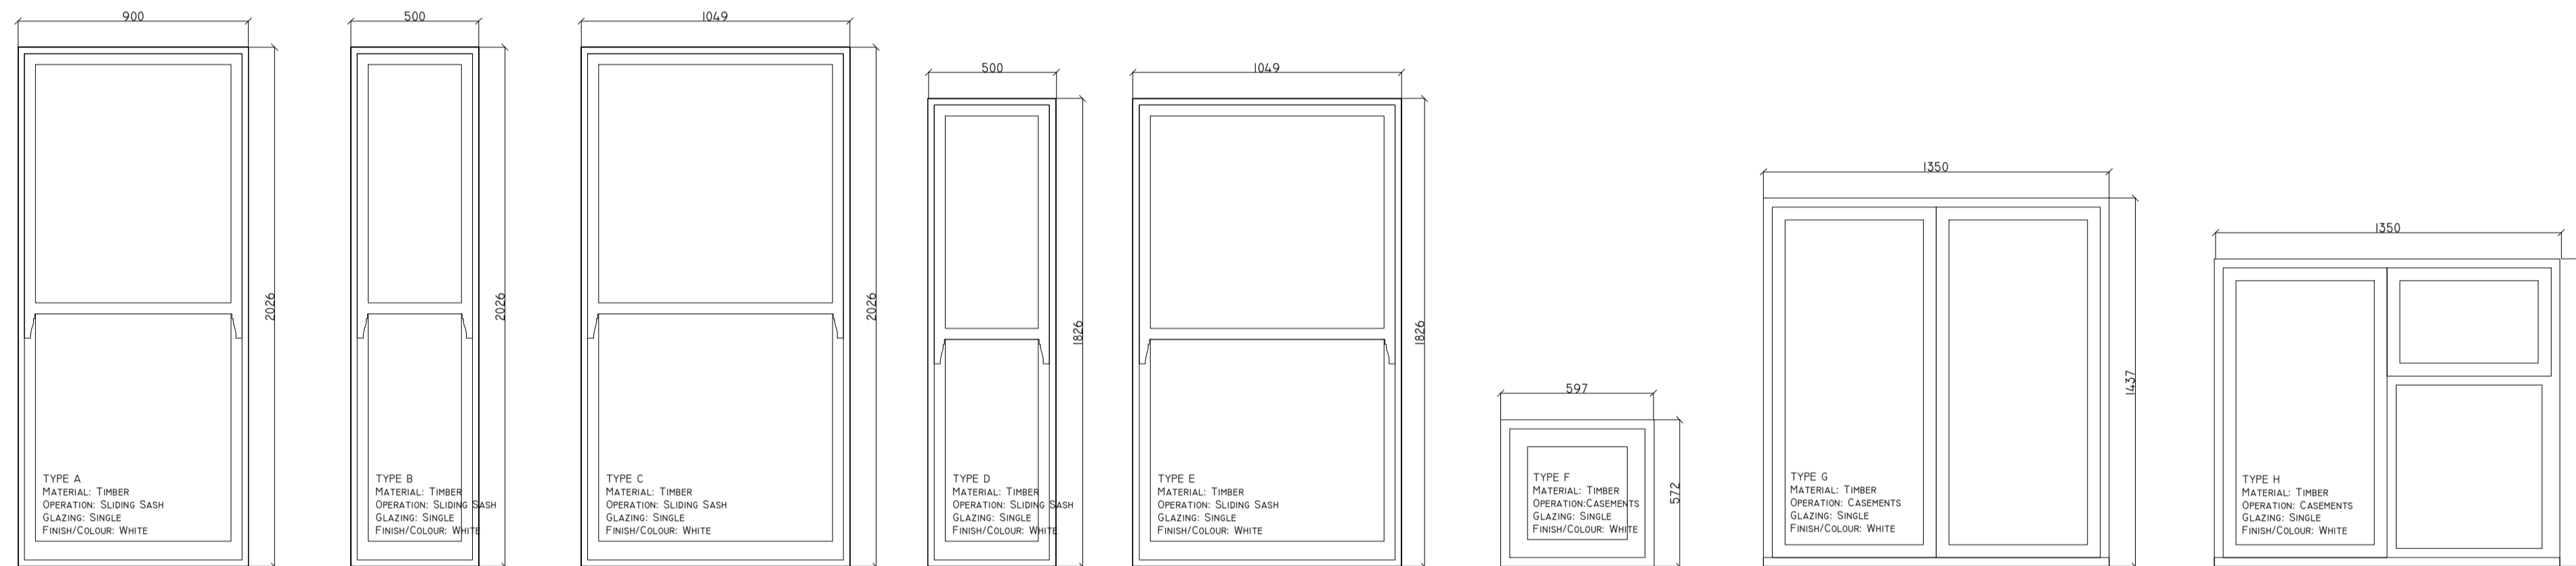

| | | |
|--|--|--|
| <p>AI</p> <p>This drawing and the copyrights and patents therein are the property of JSM and may not be used or reproduced without consent or attribution.</p> <p>It is the responsibility to review these drawings to ensure compliance with the latest building regulations and guidance documents as well as ensure the detailed measurements are correct before undertaking works.</p> <p>No structural, intrusive or specialist surveys have been undertaken as part of this design.</p> | <p>PROJECT: 6 BROOMSLEIGH ST, LONDON</p> <p>CLIENT: NW6 IGW</p> <p>PROJECT: WINDOW RENEWAL</p> | <p>TITLE: EXISTING ELEVATIONS AND WINDOW SCHEDULE</p> <p>PURPOSE OF DRAW: PLANNING</p> |
| | <p>SCALE: 1:100 (E) @ AI</p> <p>DATE: 06.03.2024</p> <p>DESIGNED BY: PJ</p> | <p>DATE: 06.03.2024</p> <p>REVISION: -</p> |