


GROUND FLOOR

GIA Floor Area : 156.5 m²

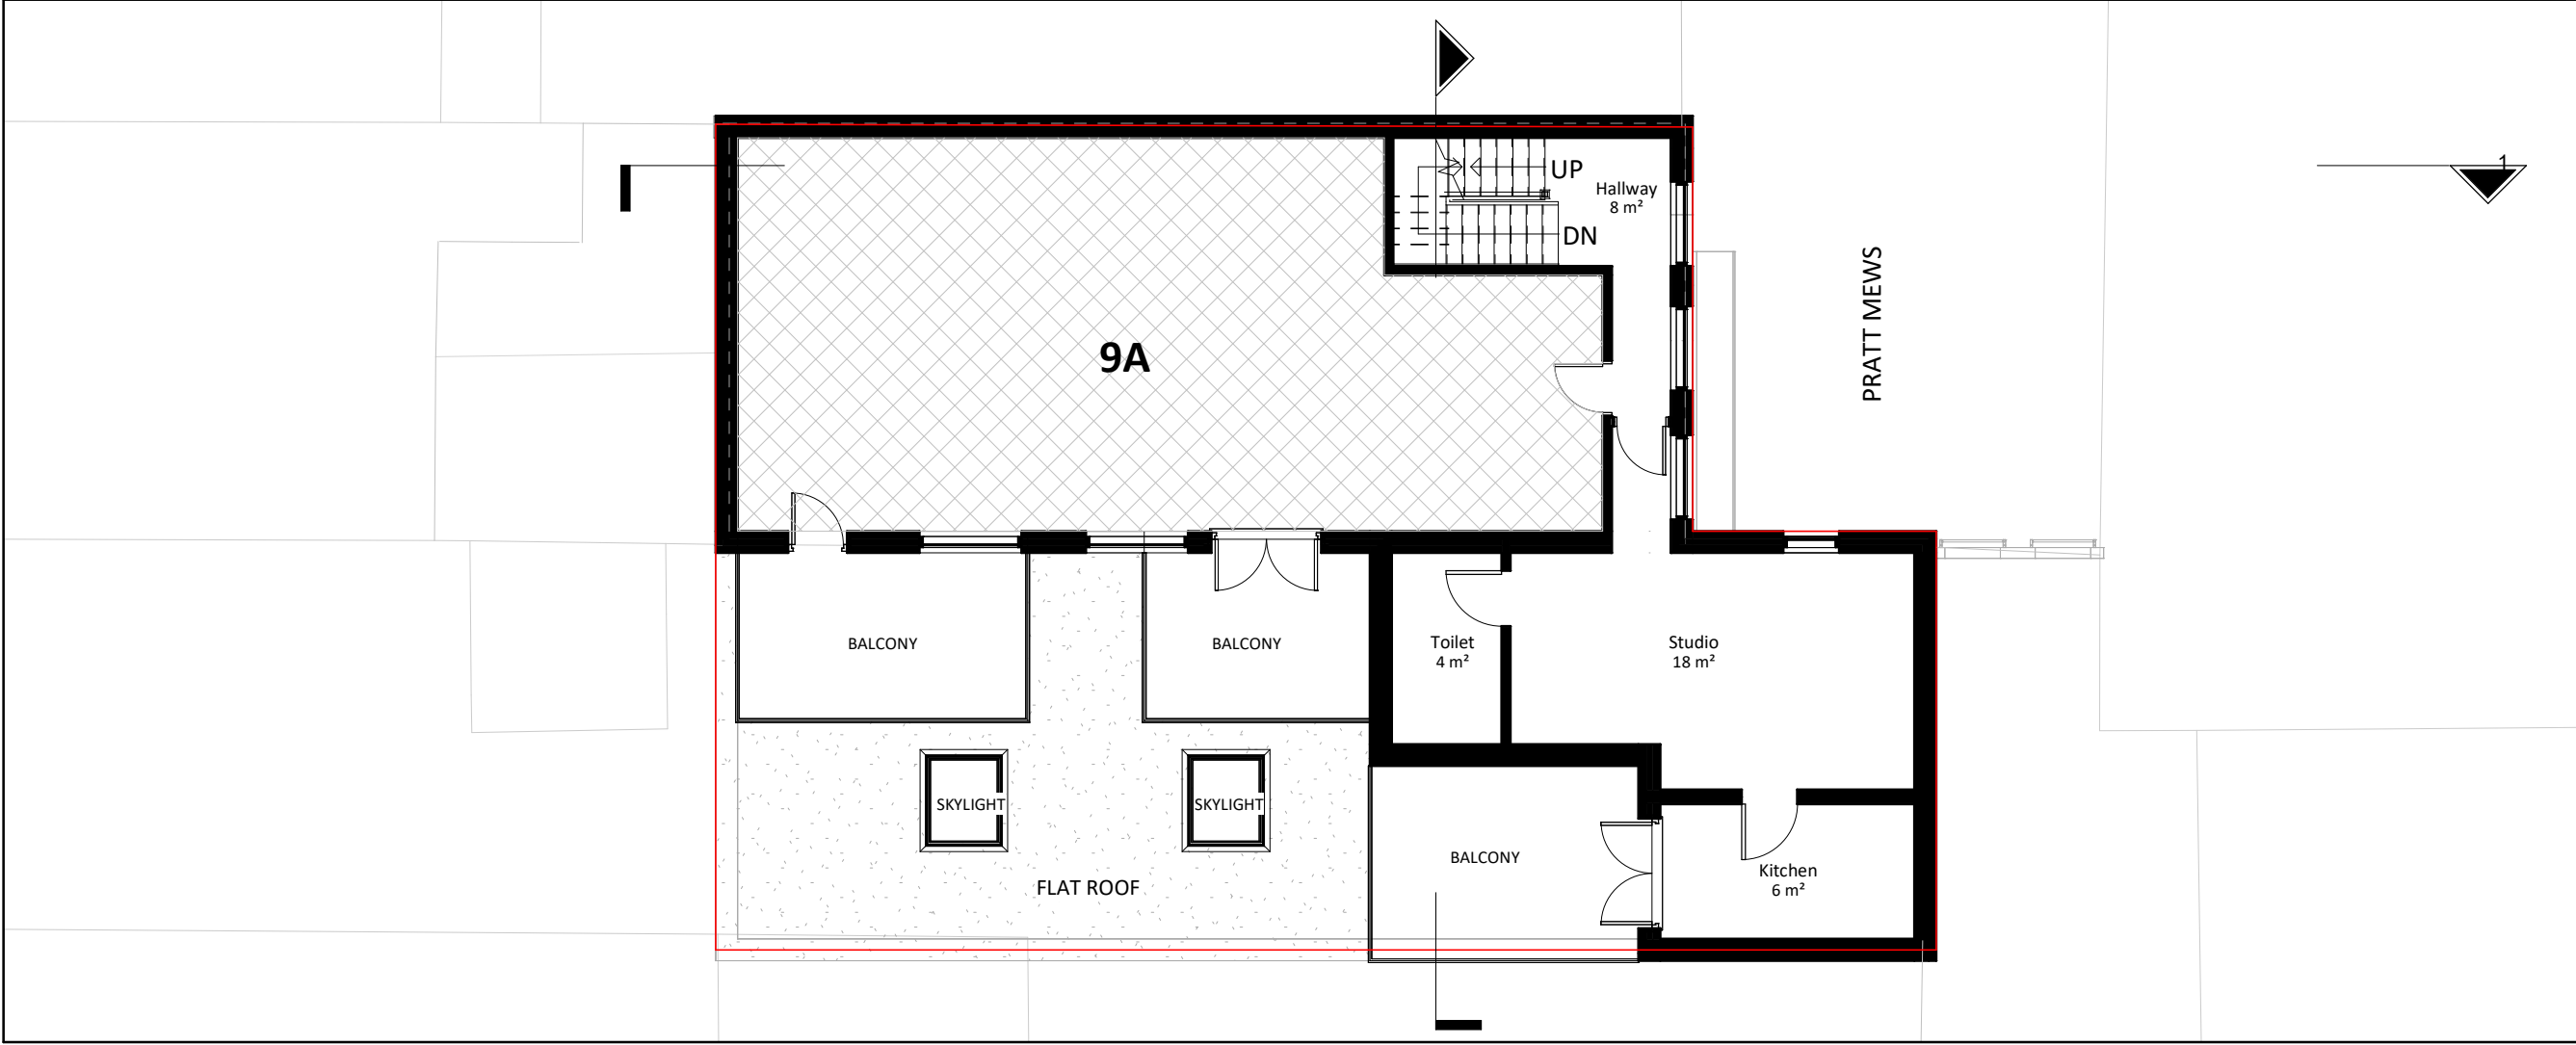

FIRST FLOOR

GIA Floor Area : 94.2m²

GENERAL NOTES:
ONLY SCALE OF DRAWINGS FOR PLANNING PURPOSES
ALL DIMENSIONS ARE TO BE CHECKED ON SITE. INCONSISTENCIES ARE TO BE REPORTED TO DIMENSIONS IMMEDIATELY.
COPYRIGHT OF PLANNING DIMENSIONS LTD

PROJECT TITLE

8-9 PRATT MEWS, NW1 0AD

CLIENT

L.K

PROJECT NO


0595

DRAWING TITLE

Existing Ground and First Floor

SCALE (@ A3)

1 : 100

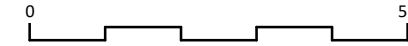

DRAWING NUMBER

EX - P001

REV

-

Date

20/12/2022

Drawn by

Aswin Sellva