


GROUND FLOOR

GIA Floor Area : 156.5 m²

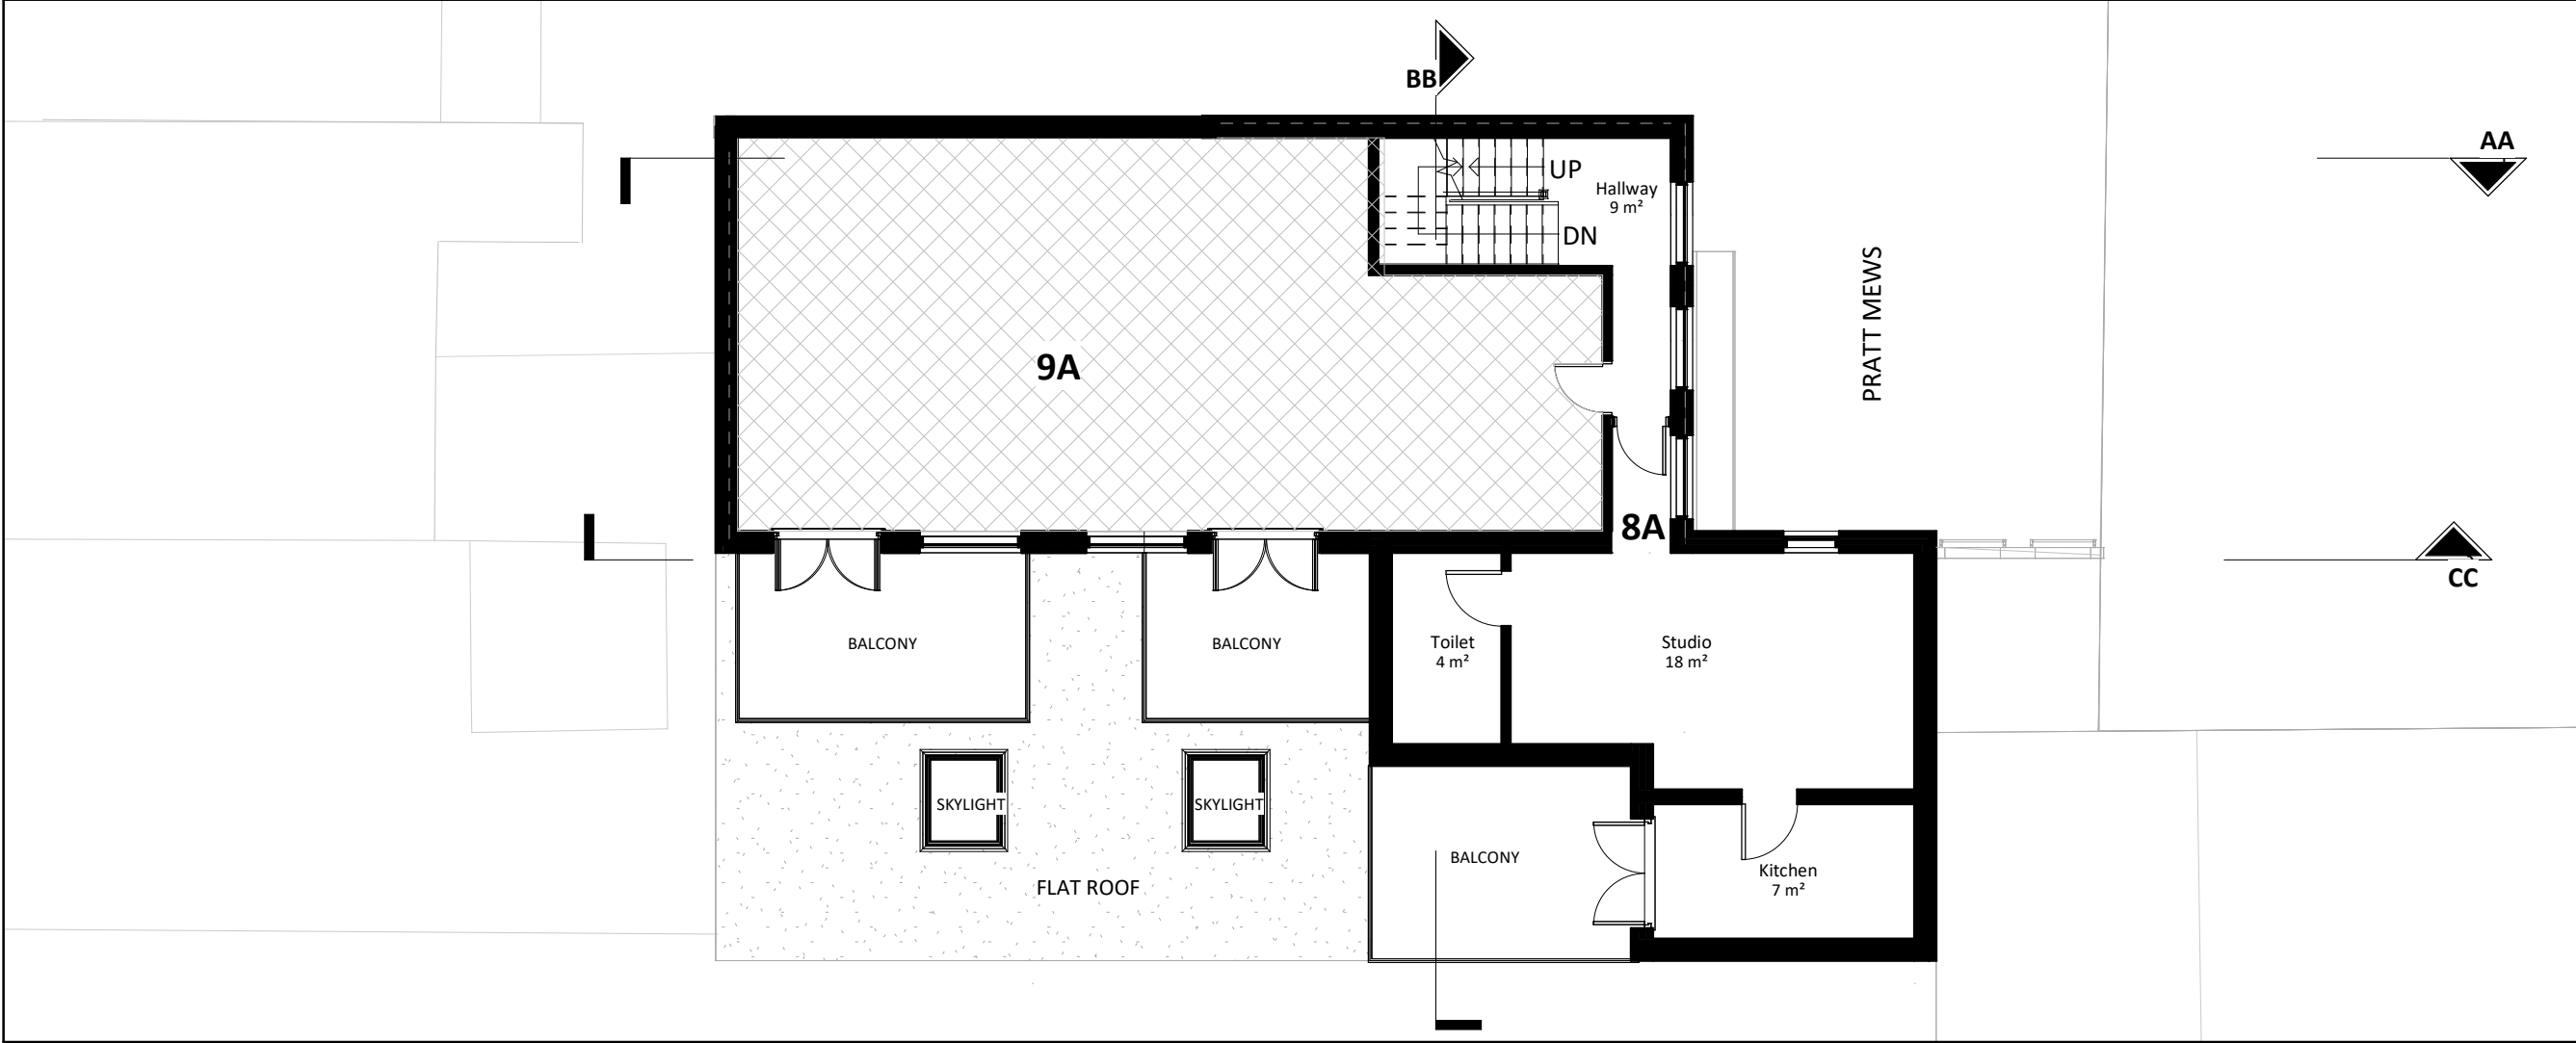

FIRST FLOOR


GIA Floor Area : 94.2m²

GENERAL NOTES:
ONLY SCALE OF DRAWINGS FOR PLANNING PURPOSES
ALL DIMENSIONS ARE TO BE CHECKED ON SITE. INCONSISTENCIES ARE TO BE REPORTED TO DIMENSIONS IMMEDIATELY.
COPYRIGHT OF PLANNING DIMENSIONS LTD

PROJECT TITLE
8-9 PRATT MEWS, NW1 0AD

CLIENT L.K
PROJECT NO 0595

DRAWING TITLE Proposed Ground and First Floor
SCALE (@ A3) 1 : 100

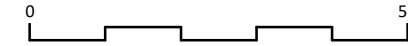

DRAWING NUMBER PR - P001
REV A

Date 15/06/2023
Drawn by Aswin Sellva