


Notes:
Drawing is not for construction. Measured survey by others and all dimensions to be checked on site. This drawing is copyright.

1 EXISTING SECTION A-A
EX.AL.200 SCALE 1:100 @ A3

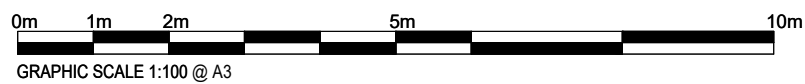

Studio Becoming
London WC1N 3EG
E: hello@studiobecoming.com

Project:
2-4 DOUGHTY MEWS
Client:
EGYPT EXPLORATION SOCIETY
Drawing Title:
EXISTING SECTION A-A

Date of Origin: 14.01.23
Drawn By: RH
Scale/s: 1:100
Size: A3
Drawing Number: EES_SB_EX_AL_200
Rev: P1