


Revisions:		
P1	Draft issue	19.04.2022
P2	Planning issue	11.04.2023

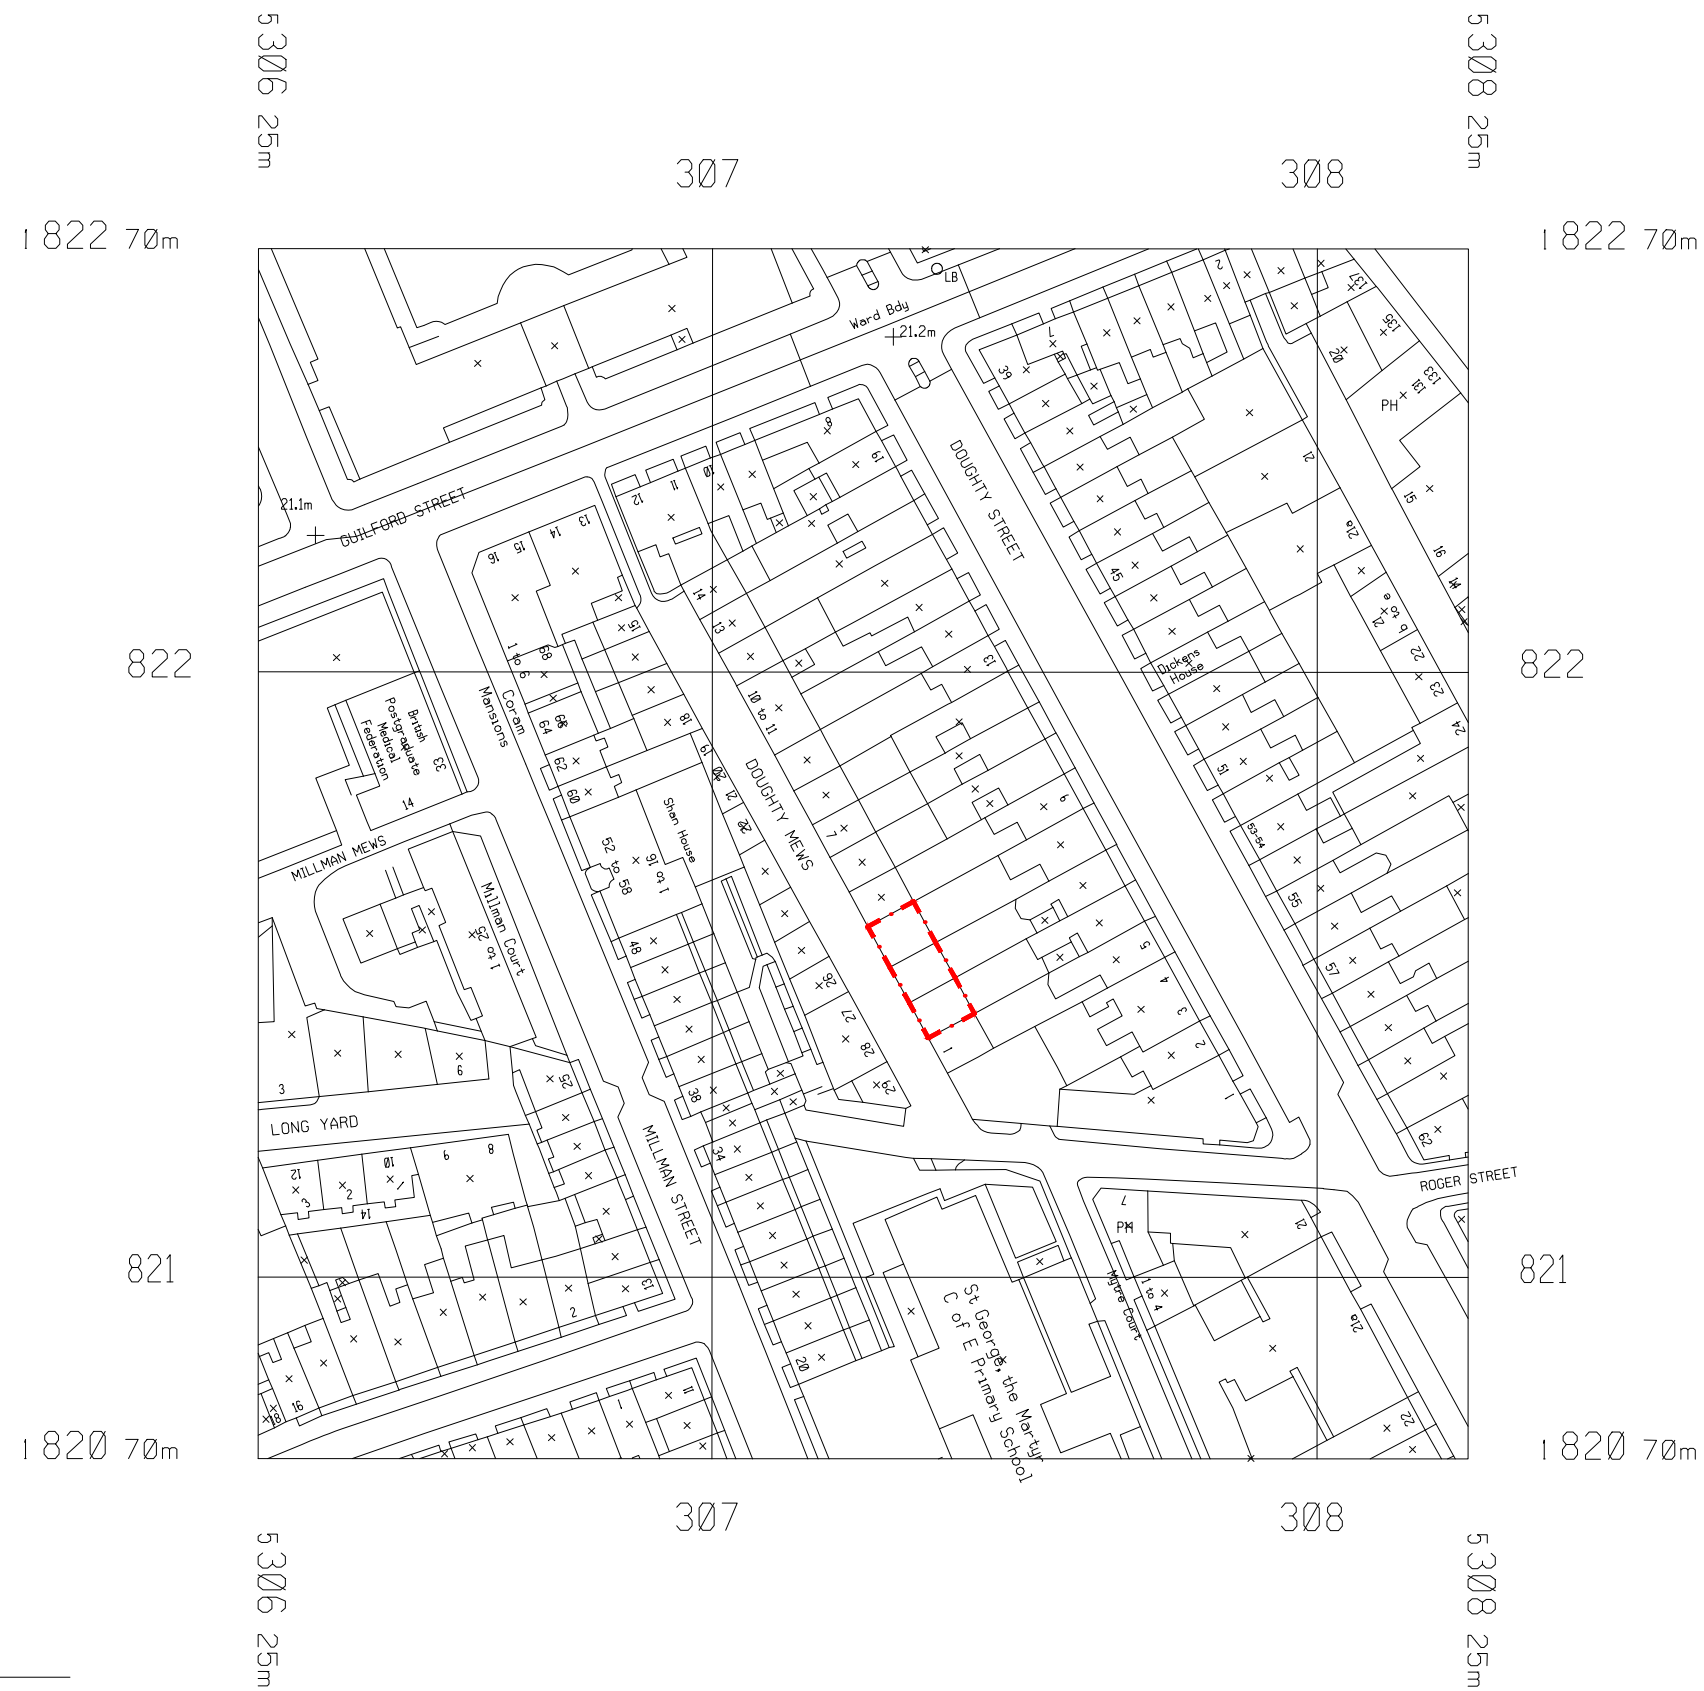

Notes:
 Drawing is not for construction. Measured survey by others and all dimensions to be checked on site. This drawing is copyright.

1 LOCATION PLAN
 EX.AL010 SCALE 1:1250 @ A3



Studio Becoming
 London WC1N 3EG
 E: hello@studiobecoming.com

Project:
2-4 DOUGHTY MEWS
 Client:
EGYPT EXPLORATION SOCIETY

Drawing Title:
LOCATION PLAN

Date of Origin: 18.04.22	Drawn By: RH	Scale/s: 1:1250	Size: A3
Drawing Number: EES_SB_EX_AL_010	Rev: P2		