



Revisions:		
P1	Draft issue	16.01.2023
P2	Survey updated	11.04.2023
P3	Drawing updated	16.05.2023

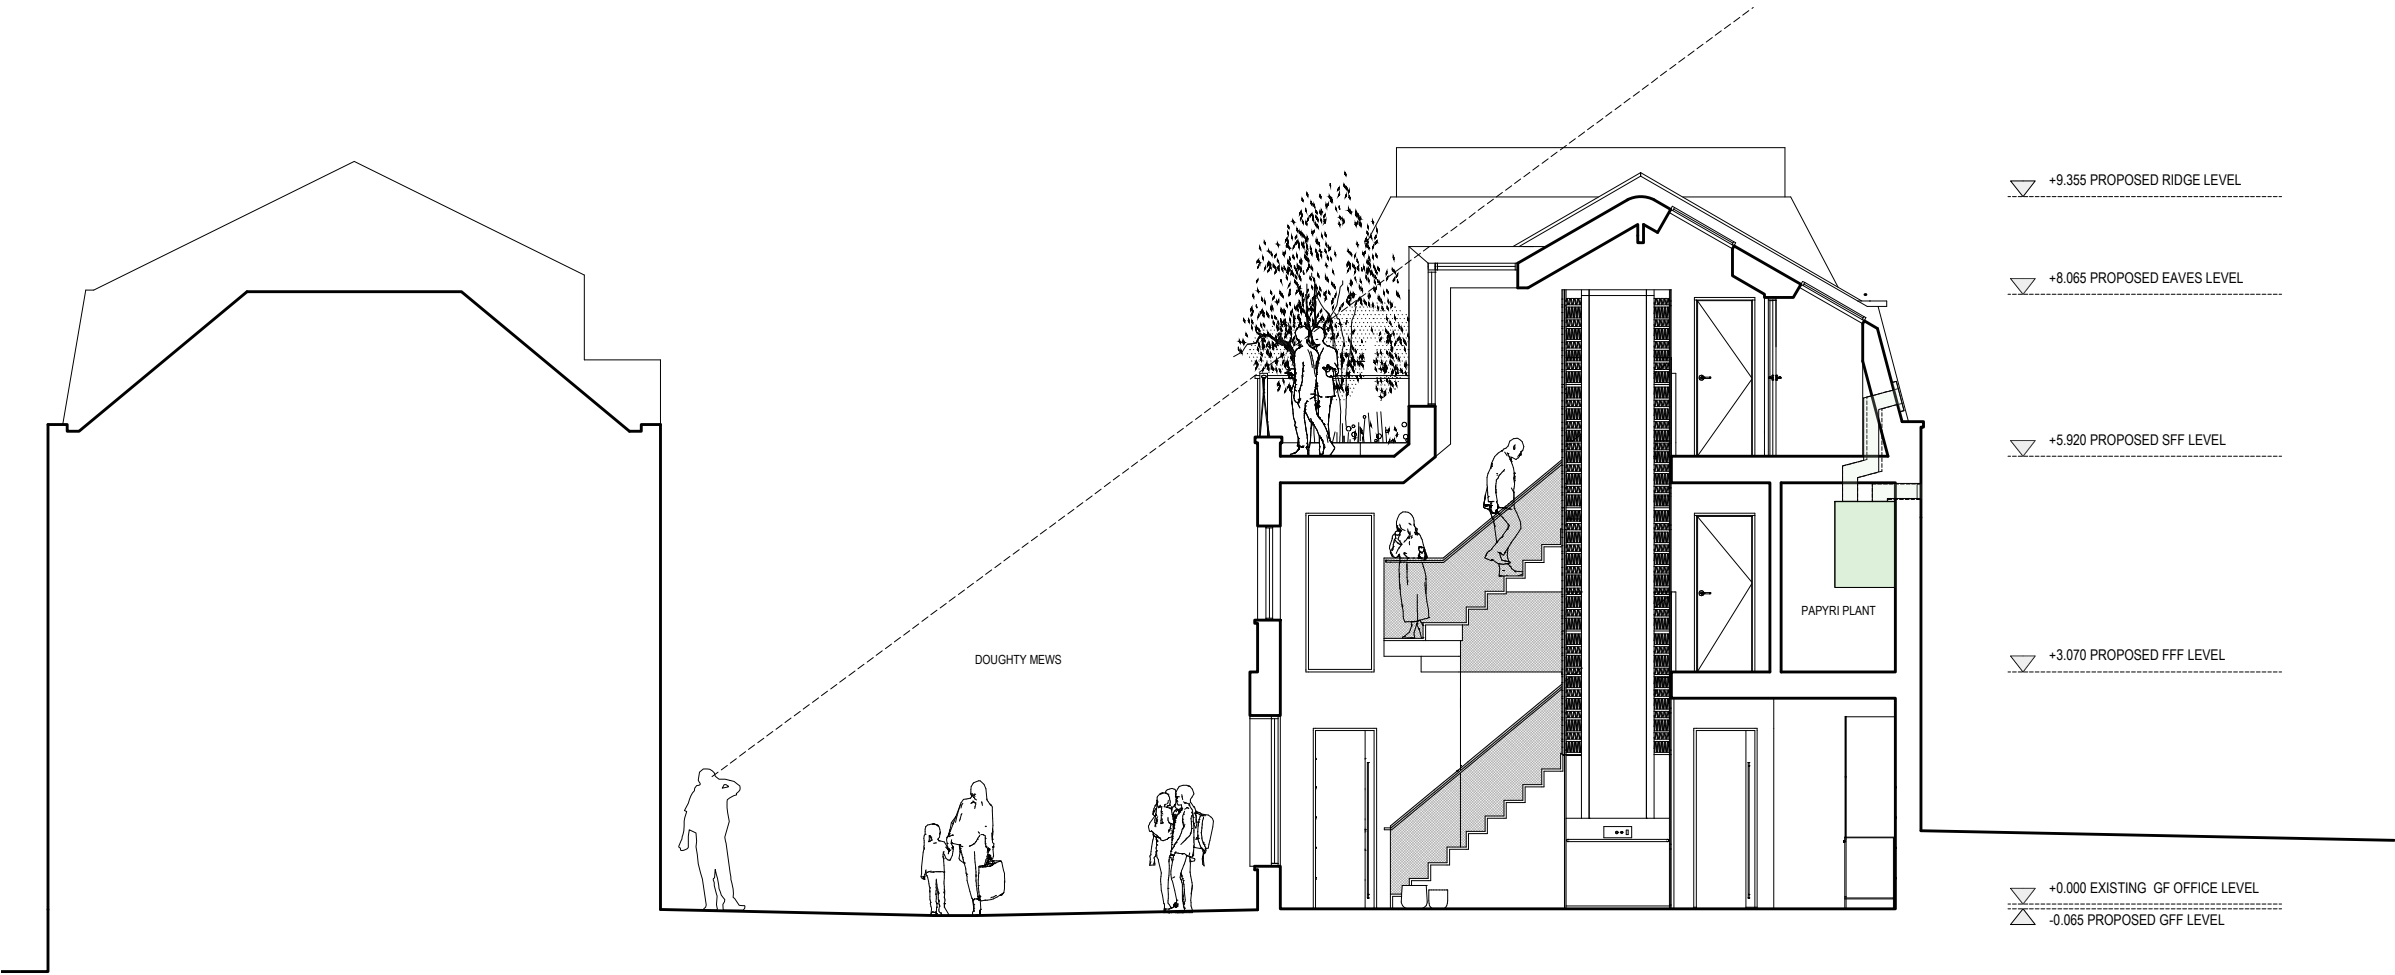

1 PROPOSED SECTION A-A
PR.AL_200 SCALE 1.100 @ A3

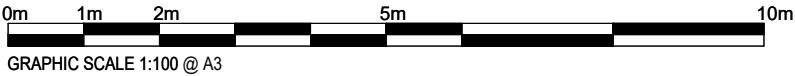

Notes:
Drawing is not for construction. Measured survey by others and all dimensions to be checked on site. This drawing is copyright.

Studio Becoming
London WC1N 3EG
E: hello@studiobecoming.com

Project:			
2-4 DOUGHTY MEWS			
Client:			
EGYPT EXPLORATION SOCIETY			
Drawing Title:			
PROPOSED SECTION A-A			
Date of Origin:	Drawn By:	Scale/s:	Size:
18.04.22	RH	1.100	A3
Drawing Number:		Rev:	
EES_SB_PR_AL_200		P3	