


Notes:  
Drawing is not for construction. Measured survey by others and all dimensions to be checked on site. This drawing is copyright.

DOUGHTY MEWS

1 EXISTING LOFT PLAN  
EXAL 120 SCALE 1:100 @ A3

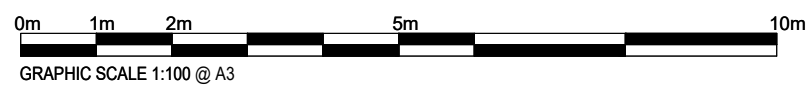

**Studio Becoming**  
London WC1N 3EG  
E: hello@studiobecoming.com

Project:  
2-4 DOUGHTY MEWS  
Client:  
EGYPT EXPLORATION SOCIETY  
Drawing Title:  
EXISTING LOFT PLAN

Date of Origin:	Drawn By:	Scale/s:	Size:
14.01.23	RH	1:100	A3
Drawing Number:	Rev:		
EES_SB_EX_AL_120	P1		