



 \downarrow

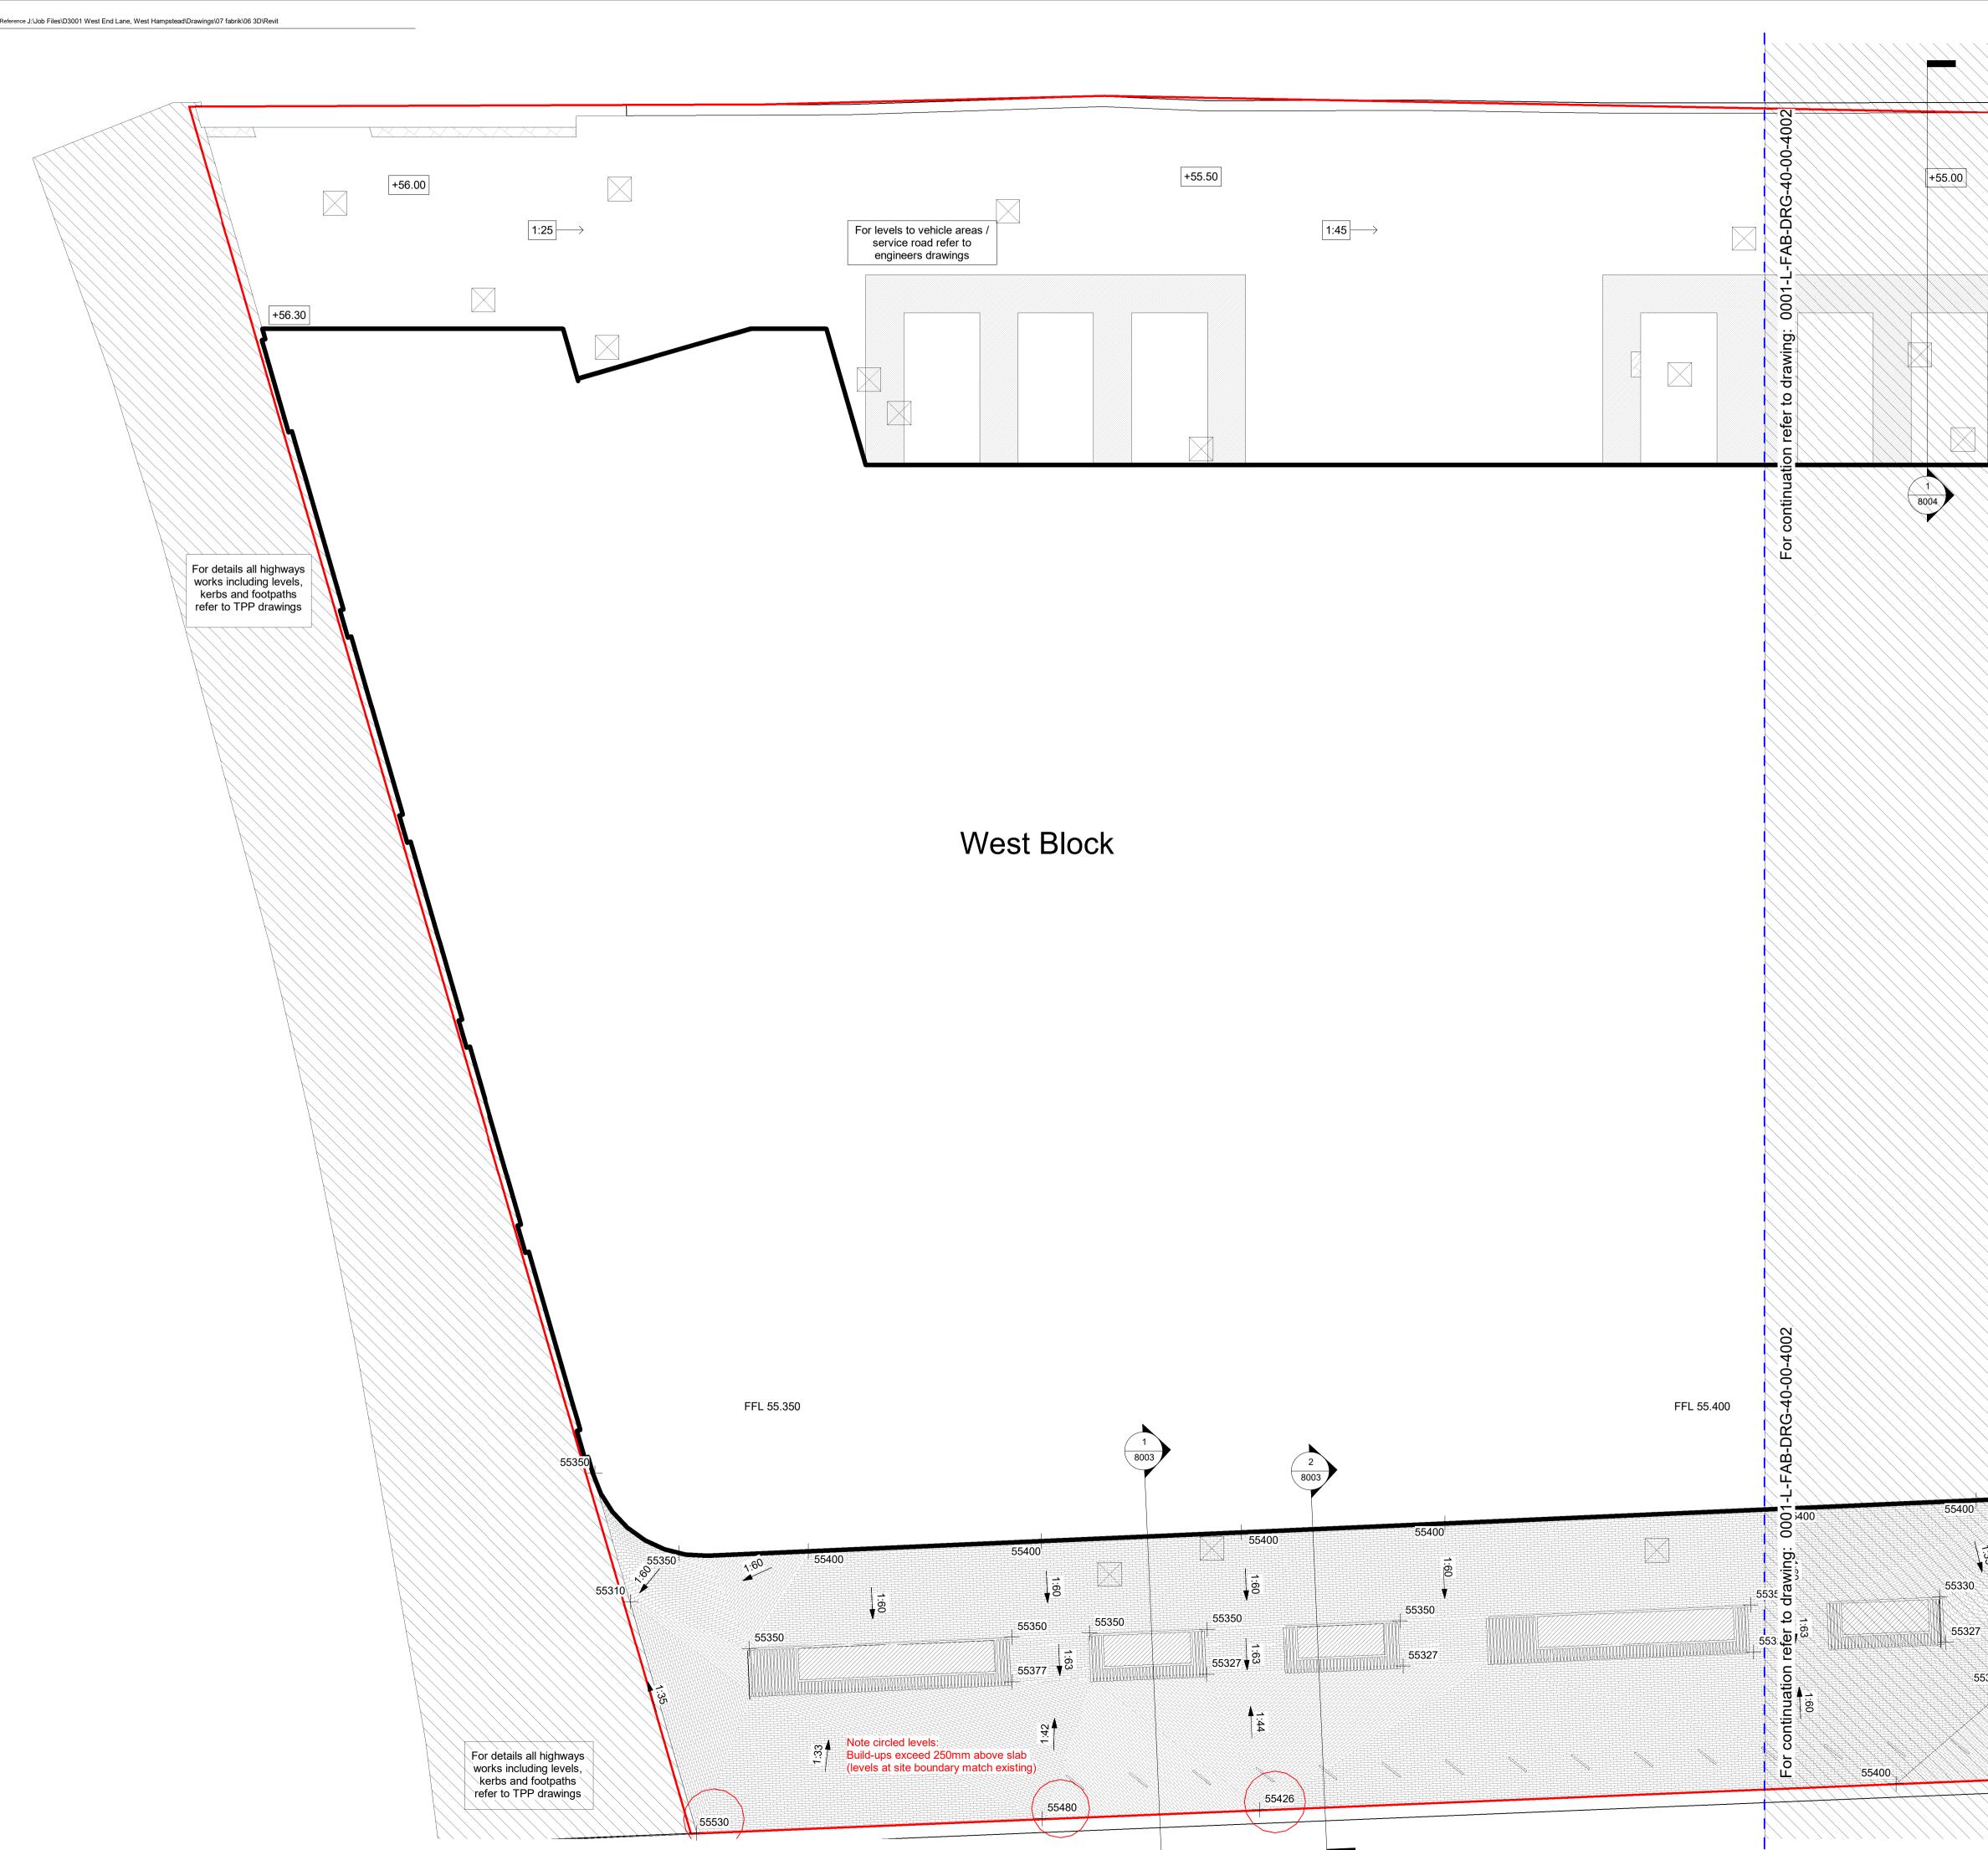

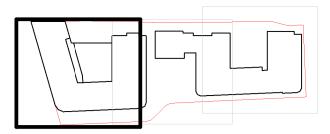

Design Intent Notes:

L

Location Plan

Drainage
Drainage to detailed design by engineer.

Shared Surface Street
 Shared surfacing to Civil/Structural Engineer's details.

Potteries Path Note: Landscaping detail shown on Potteries Path subject to the conclusion of land ownership discussions

T05	21.06.2023	Stage 4 Amendments: Central Coutyard Redesign & Cycle Stands Relocation	XL
T04	01.03.2022	Stage 4 Amendments: Cycle parking; Works to walls; Locations of railings; Paving types and locations; Annotation adjustments; Wall type descriptions changed	MC
T03	17.12.2021	Stage 4	KBP
T02	12.11.2021	Conditions Discharge	KBP
T01	04.11.2021	Issued for Tender	KBP
Rev	Rev Date	Rev Description	Issued by

This drawing is copyright of fabrik ltd. It must not be copied or reproduced without written consent from the owner.
 Do not scale from this drawing. Only figured dimensions are to be taken from this drawing.
 All contractors must wits tile and be responsible for taking and checking all dimensions related to the works shown on the drawing prior to fabrication or setting out.
 This drawing uses coloured lines. Please do not rely on a monochrome copy.

1:33

55337

TADK	landsca	landscape architects						
			reet London SE on@fabrikuk.com V		k.com			
Project				Client				
West End	Lane			Astir				
Drawing Title								
Drawing Title Detailed L	evels P	lan (Sheet	1 of 3)					
Detailed L Purpose of Issue		lan (Sheet	1 of 3) Drawn By	Checked By	Drawn Sc		Date of First Iss	
Detailed L		lan (Sheet	,	Checked By	Drawn Sc 1:100		Date of First Iss	
Detailed L Purpose of Issue		lan (Sheet	Drawn By	,				