

Section - West Block Central Garden - West

Scale 1 : 50

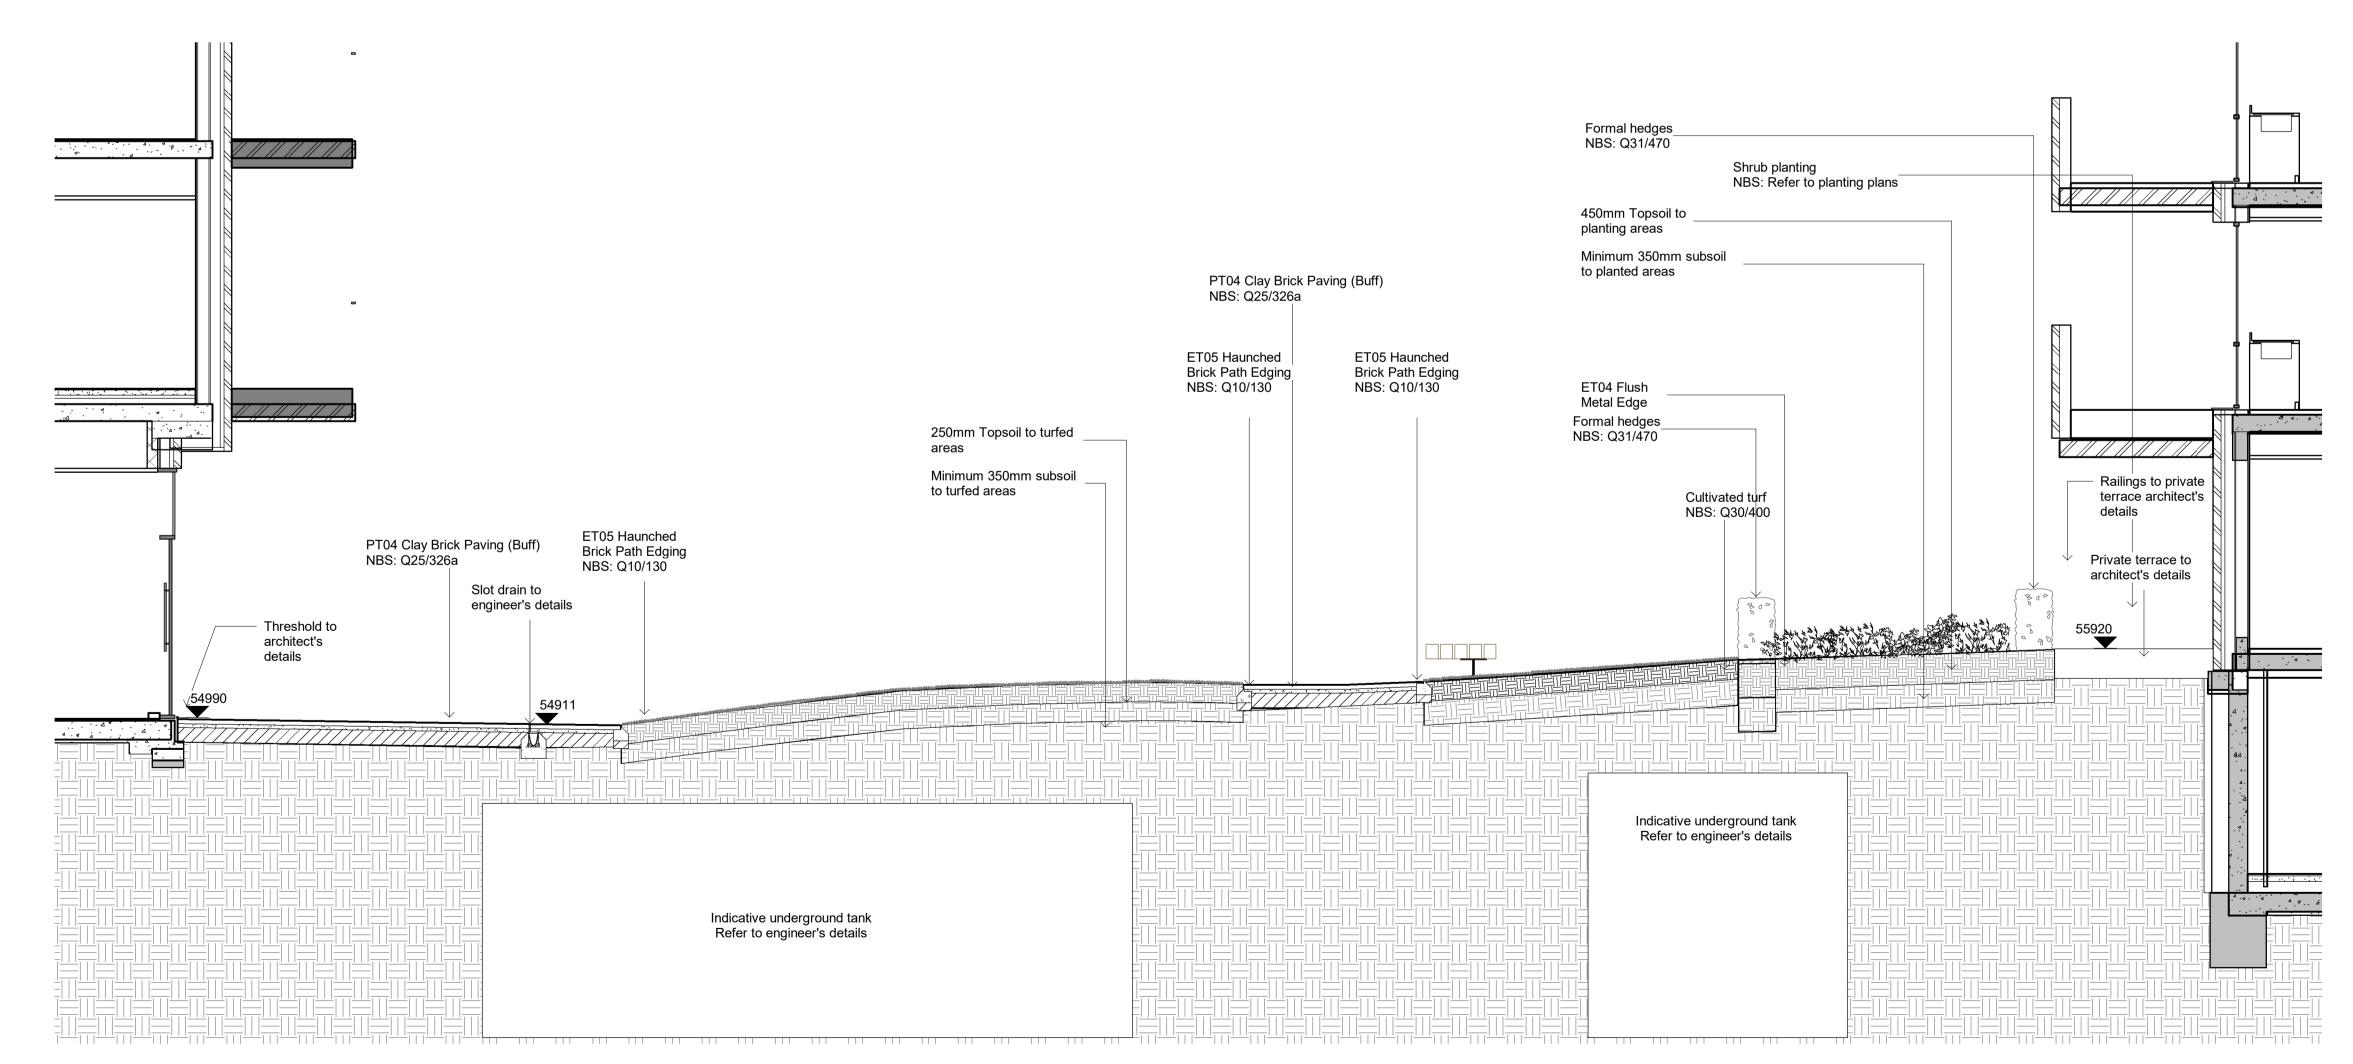

Section - West Block Central Garden - North

Scale 1:50

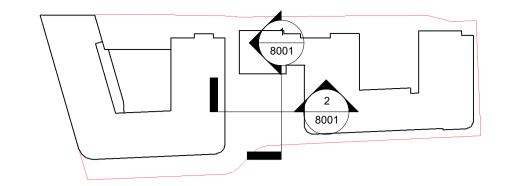

## **Design Intent Notes:**

# **Below Ground Attenuation Tanks & Access Covers** The central courtyard layout has been set out to

- coordinate with the below ground services and storage The access covers, including tanks, have be aligned to
- paved areas. Recessed access covers shall be used with paving infills
- to match the surrounding paving types. **Root Barriers**

### Planting areas with trees are to have root barriers to perimeter of beds to prevent damage to walls, footings and adjacent paved surfaces.

- Natural Stone boulders Boulders in this area are intended to have a play function
- to complement the purpose made play equipment. As such their selection,
- positioning and detailing shall be carried out in line with relevant safety standards and
- considerations.

Extent of soft fall surfacing sized to meet equipment play zones, change in equipment will require a review of extents of surfacing.

# Potteries Path Note:

Landscaping detail shown on Potteries Path subject to the conclusion of land ownership discussions

T05	21.06.2023	Stage 4 Amendments: Central Coutyard Redesign & Cycle Stands Relocation	XL			
T04	01.03.2022	Stage 4 Amendments: Cycle parking; Works to walls; Locations of railings; Paving types and locations; Annotation adjustments; Wall type descriptions changed				
T03	17.12.2021	Stage 4	KBP			
T02	12.11.2021	Conditions Discharge	KBP			
T01	04.11.2021	Issued for Tender	KBP			
Rev	Rev Date	Rev Description	Issued by			

Disclaimer:

1. This drawing is copyright of fabrik Itd. It must not be copied or reproduced without written consent from the owner.

2. Do not scale from this drawing. Only figured dimensions are to be taken from this drawing.

3. All contractors must visit site and be responsible for taking and checking all dimensions related to the works shown on the drawing prior to fabrication or setting out.

4. This drawing uses coloured lines. Please do not rely on a monochrome copy.

tab	k	First Floor		cts eet   London   SE n@fabrikuk.com   W		k.com		
Project West End	Lane		Client Astir					
	Sheet 1 -	- Central G	round Floo	r Courtyard				
Drawing Title Sections S Purpose of Issue Issued for St		- Central G	round Floo Drawn By MC	r Courtyard  Checked By PDC	Drawn Sca 1:50 @		Date of First Nov 21	
Sections S		- Central G	Drawn By	Checked By				