


1 Potteries Path Planter Detail Plan
Scale 1 : 100

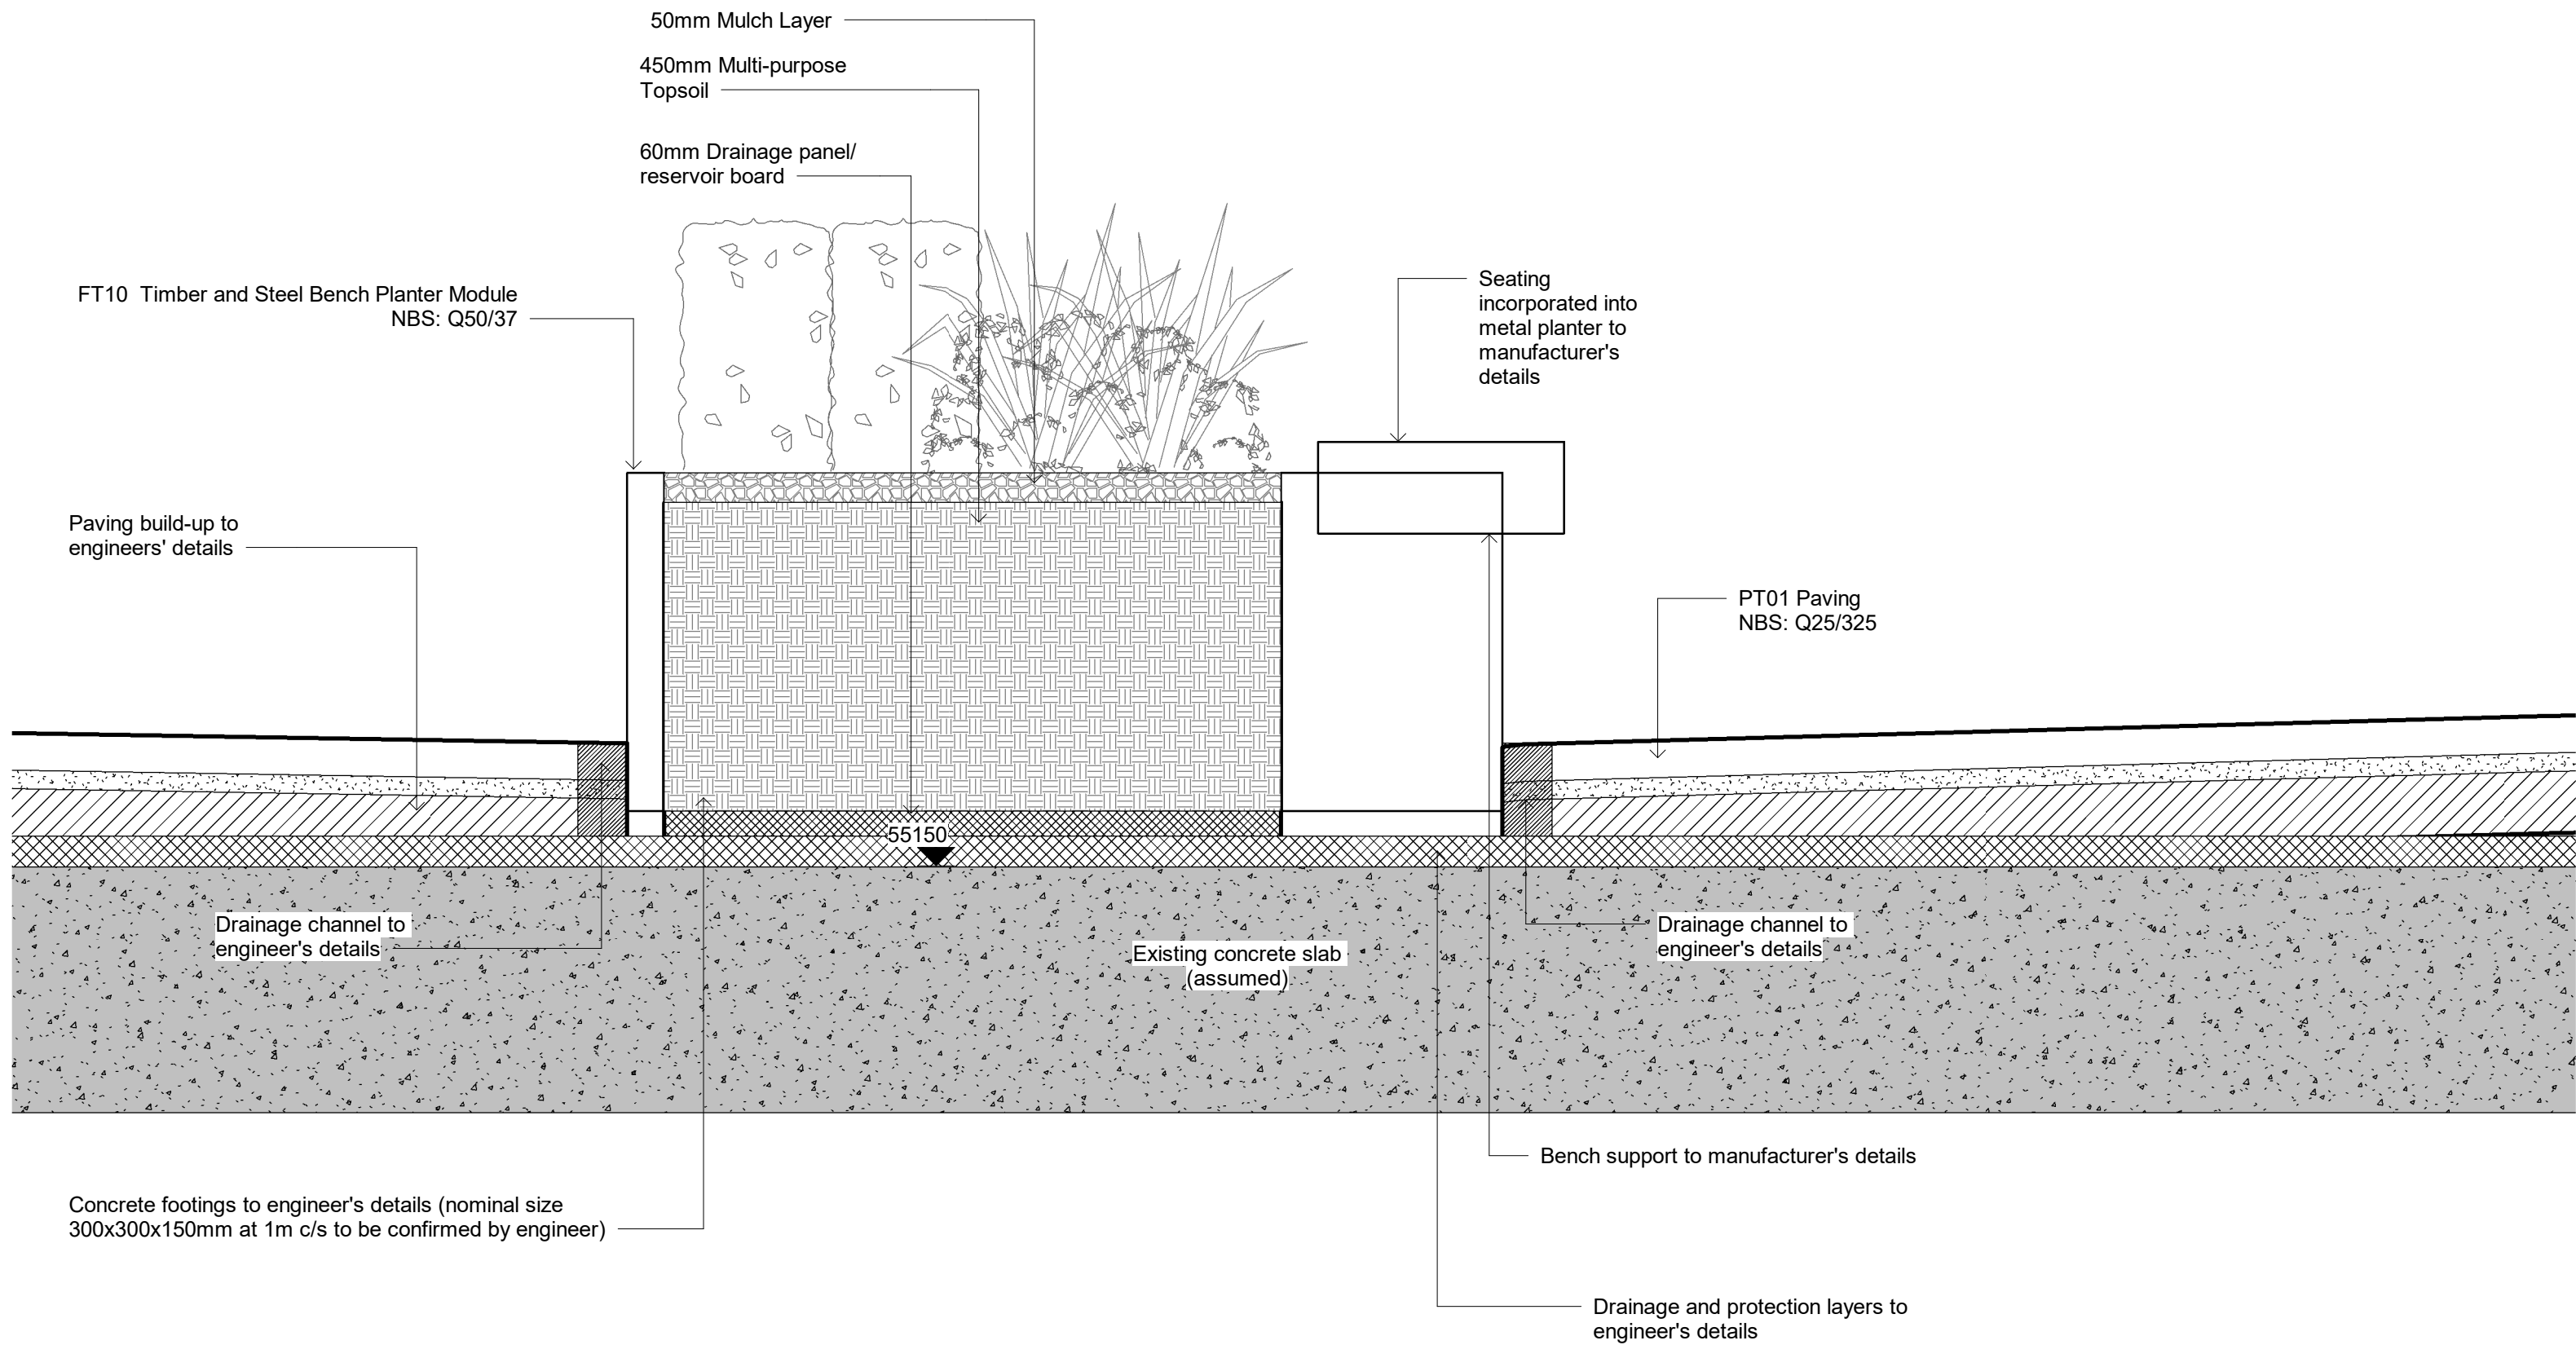

Design Intent Notes

- FT10 Timber and Steel Planter Module.**
 - Powder-coated steel planters to bespoke size.
- Soil and Mulch**
 - 50mm depth mulch layer to be provided.
 - Mulch level to be 25mm below top of planter wall.
 - Mulch material to be approved by fire consultant.
 - Soil depth and mulch depths indicated are final depths after settlement. Contractor to make allowances for additional depth at construction
- Timber Top Seat**
 - Seat to be part of integrated Streetlife system.

Potteries Path Note:
Landscaping detail shown on Potteries Path subject to the conclusion of land ownership discussions

2 Typical section through potteries path planter (1 of 2)
Scale 1 : 10

T05	21.06.2023	Stage 4 Amendments: Central Courtyard Redesign & Cycle Stands Relocation	XL
T04	01.03.2022	Stage 4 Amendments: Cycle parking, Works to walls, Locations of railings; Paving types and locations; Foundation adjustments; Wall type descriptions changed	MC
T03	17.12.2021	Stage 4	KBP
T02	12.11.2021	Conditions Discharge	KBP
T01	04.11.2021	Issued for Tender	KBP
Rev	Rev Date	Rev Description	Issued by

Disclaimer:
1. This drawing is copyright of fabrik ltd. It must not be copied or reproduced without written consent from the owner.
2. Do not scale from this drawing. Only figured dimensions are to be taken from this drawing.
3. All contractors must visit site and be responsible for taking and checking all dimensions related to the works shown on the drawing prior to fabrication or setting out.
4. This drawing uses coloured inks. Please do not rely on a monochrome copy.