


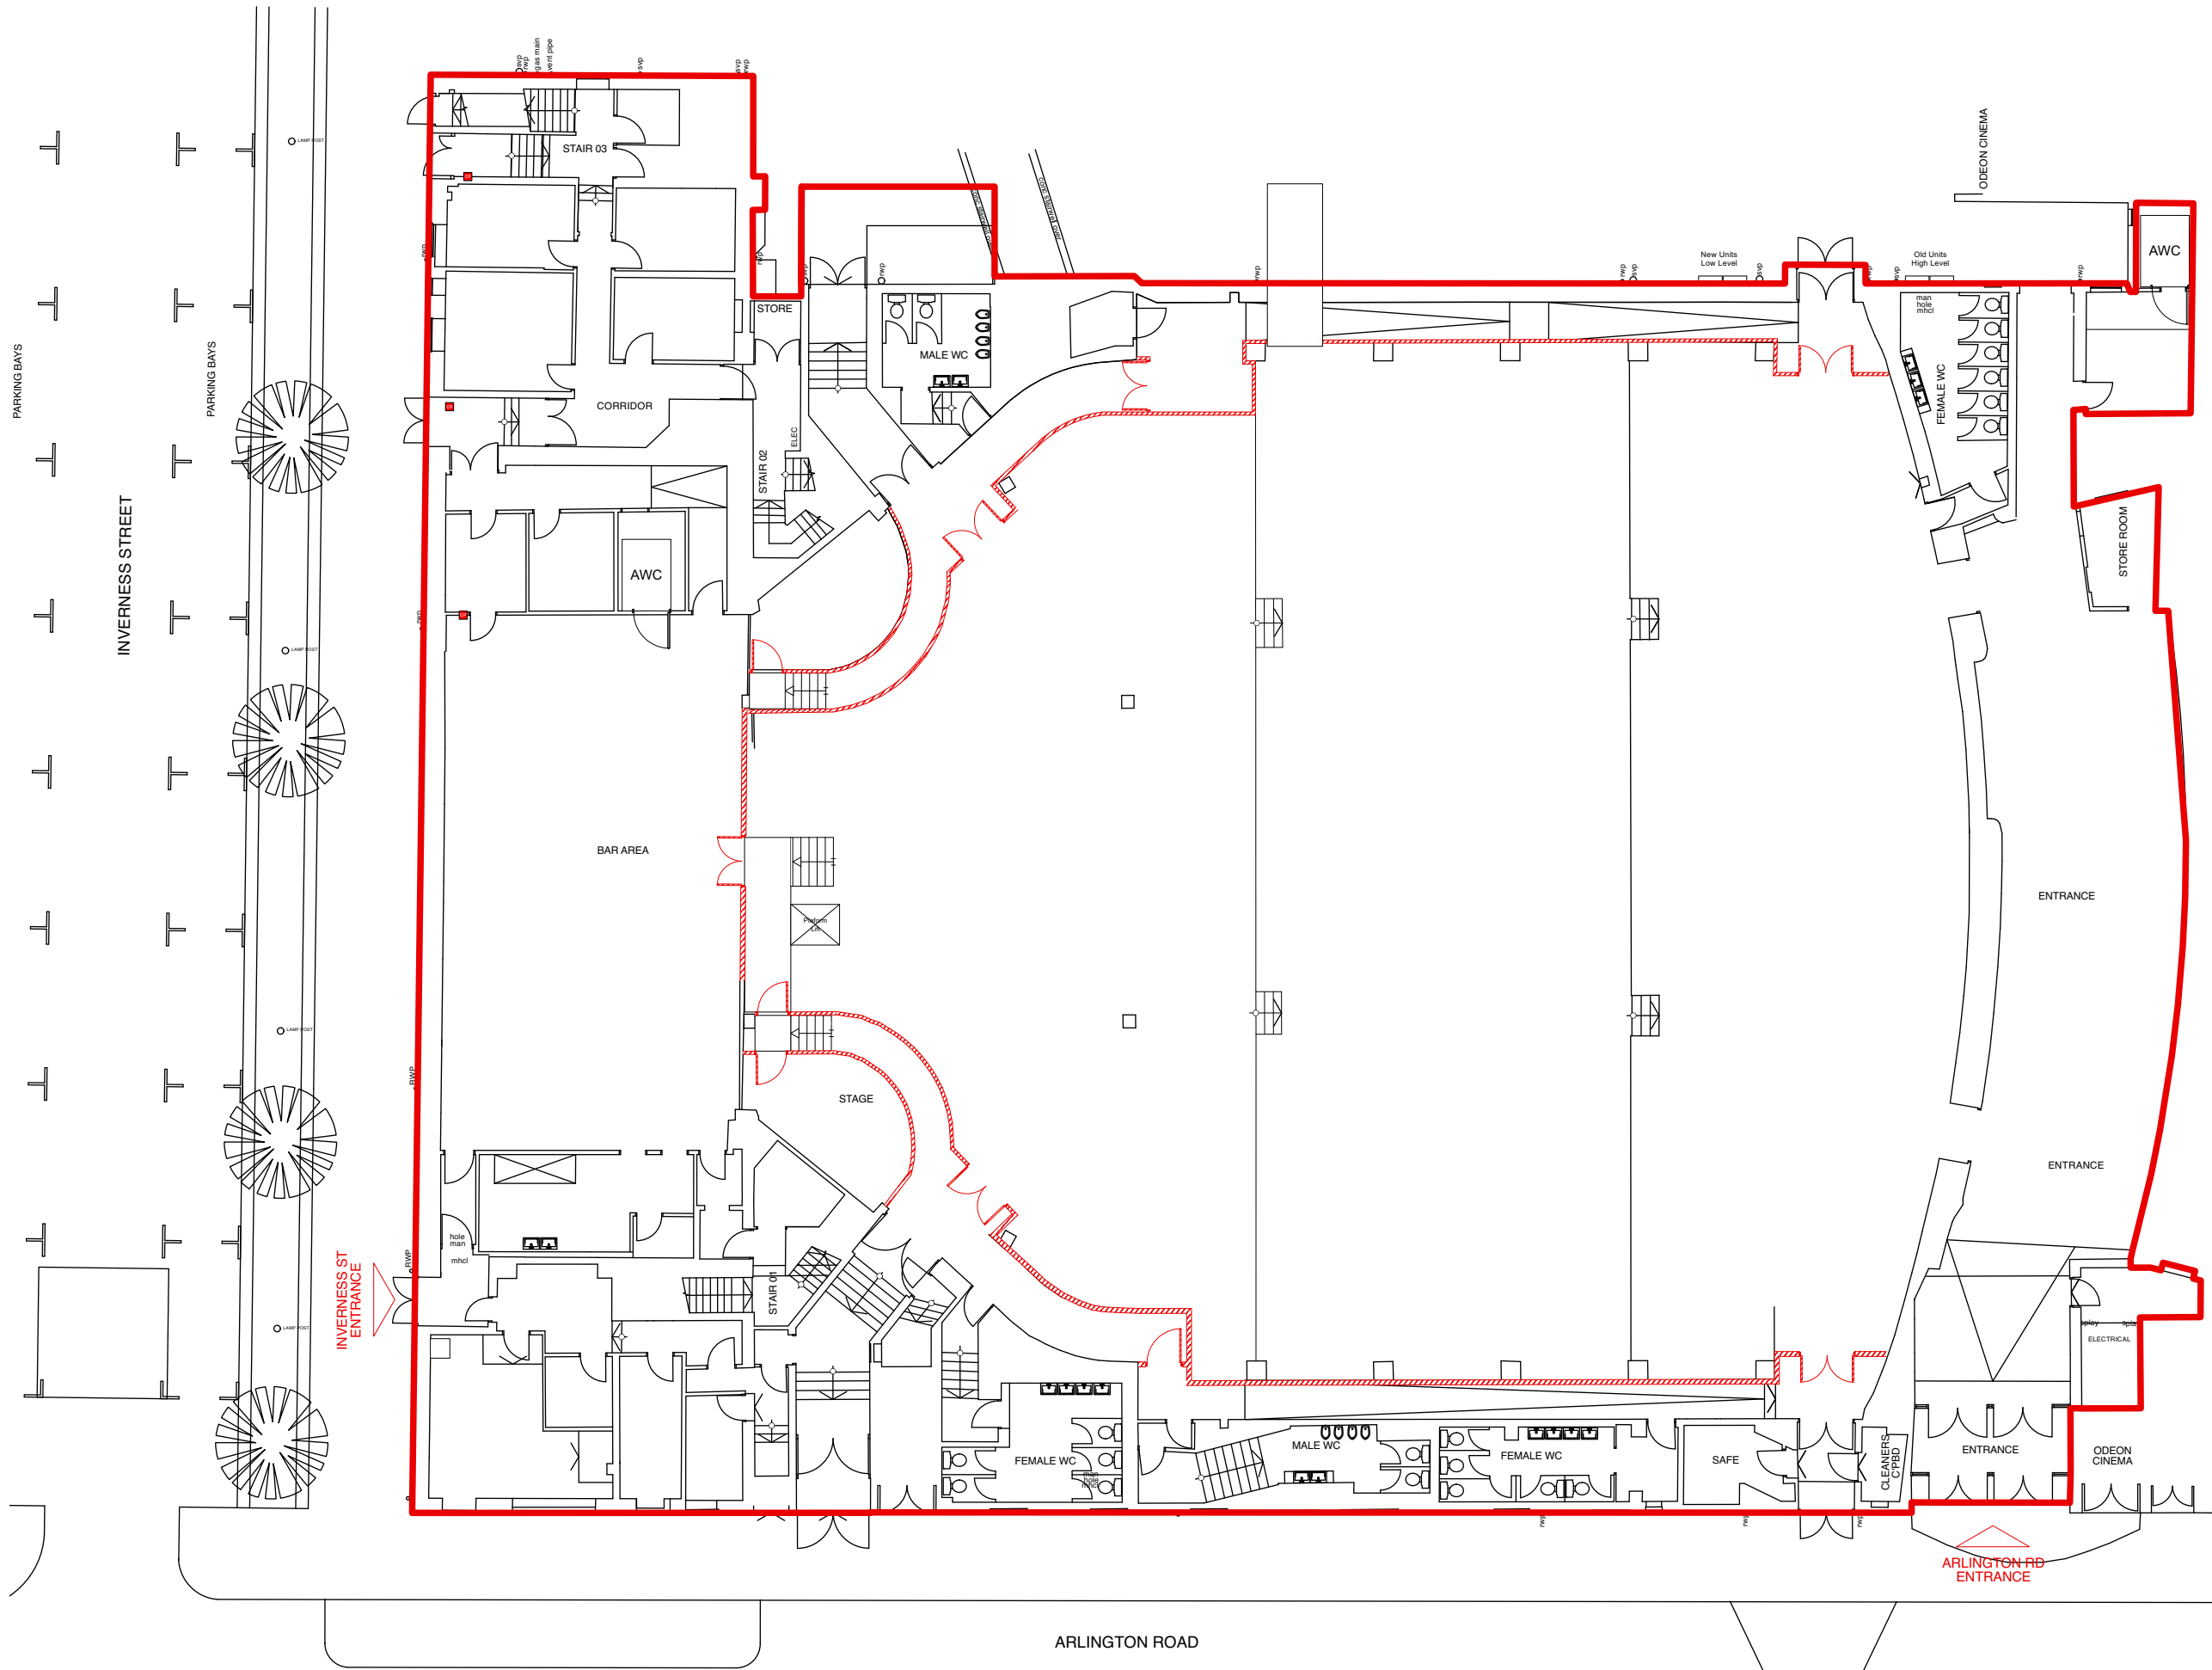

 All Regulated Entertainment
Sale Of Alcohol - On Sales
Late Night Refreshments

Client	Secret Cinema		
Project	Project 180		
Project Date	2023		
Venue	180 Arlington Road, NW1		
Job No			
Subject	Licensable Activities		
Date	20/06/2023		
Design			
Drawn			
Drawing No	07-01	Rev	2.0
Scale	1:200		
SECRET CINEMA			
dozen			
Dozen Special Projects Innsworth Technology Park, Gloucester, GL3 1DL			
dozen.co.uk		+44 (0)20 7175 1212	
Dozen Special Projects Limited, Registered in England & Wales Company Number 13076049, Registered Office: 162 Hucclecote Road, Gloucester, England, GL3 3SH			