


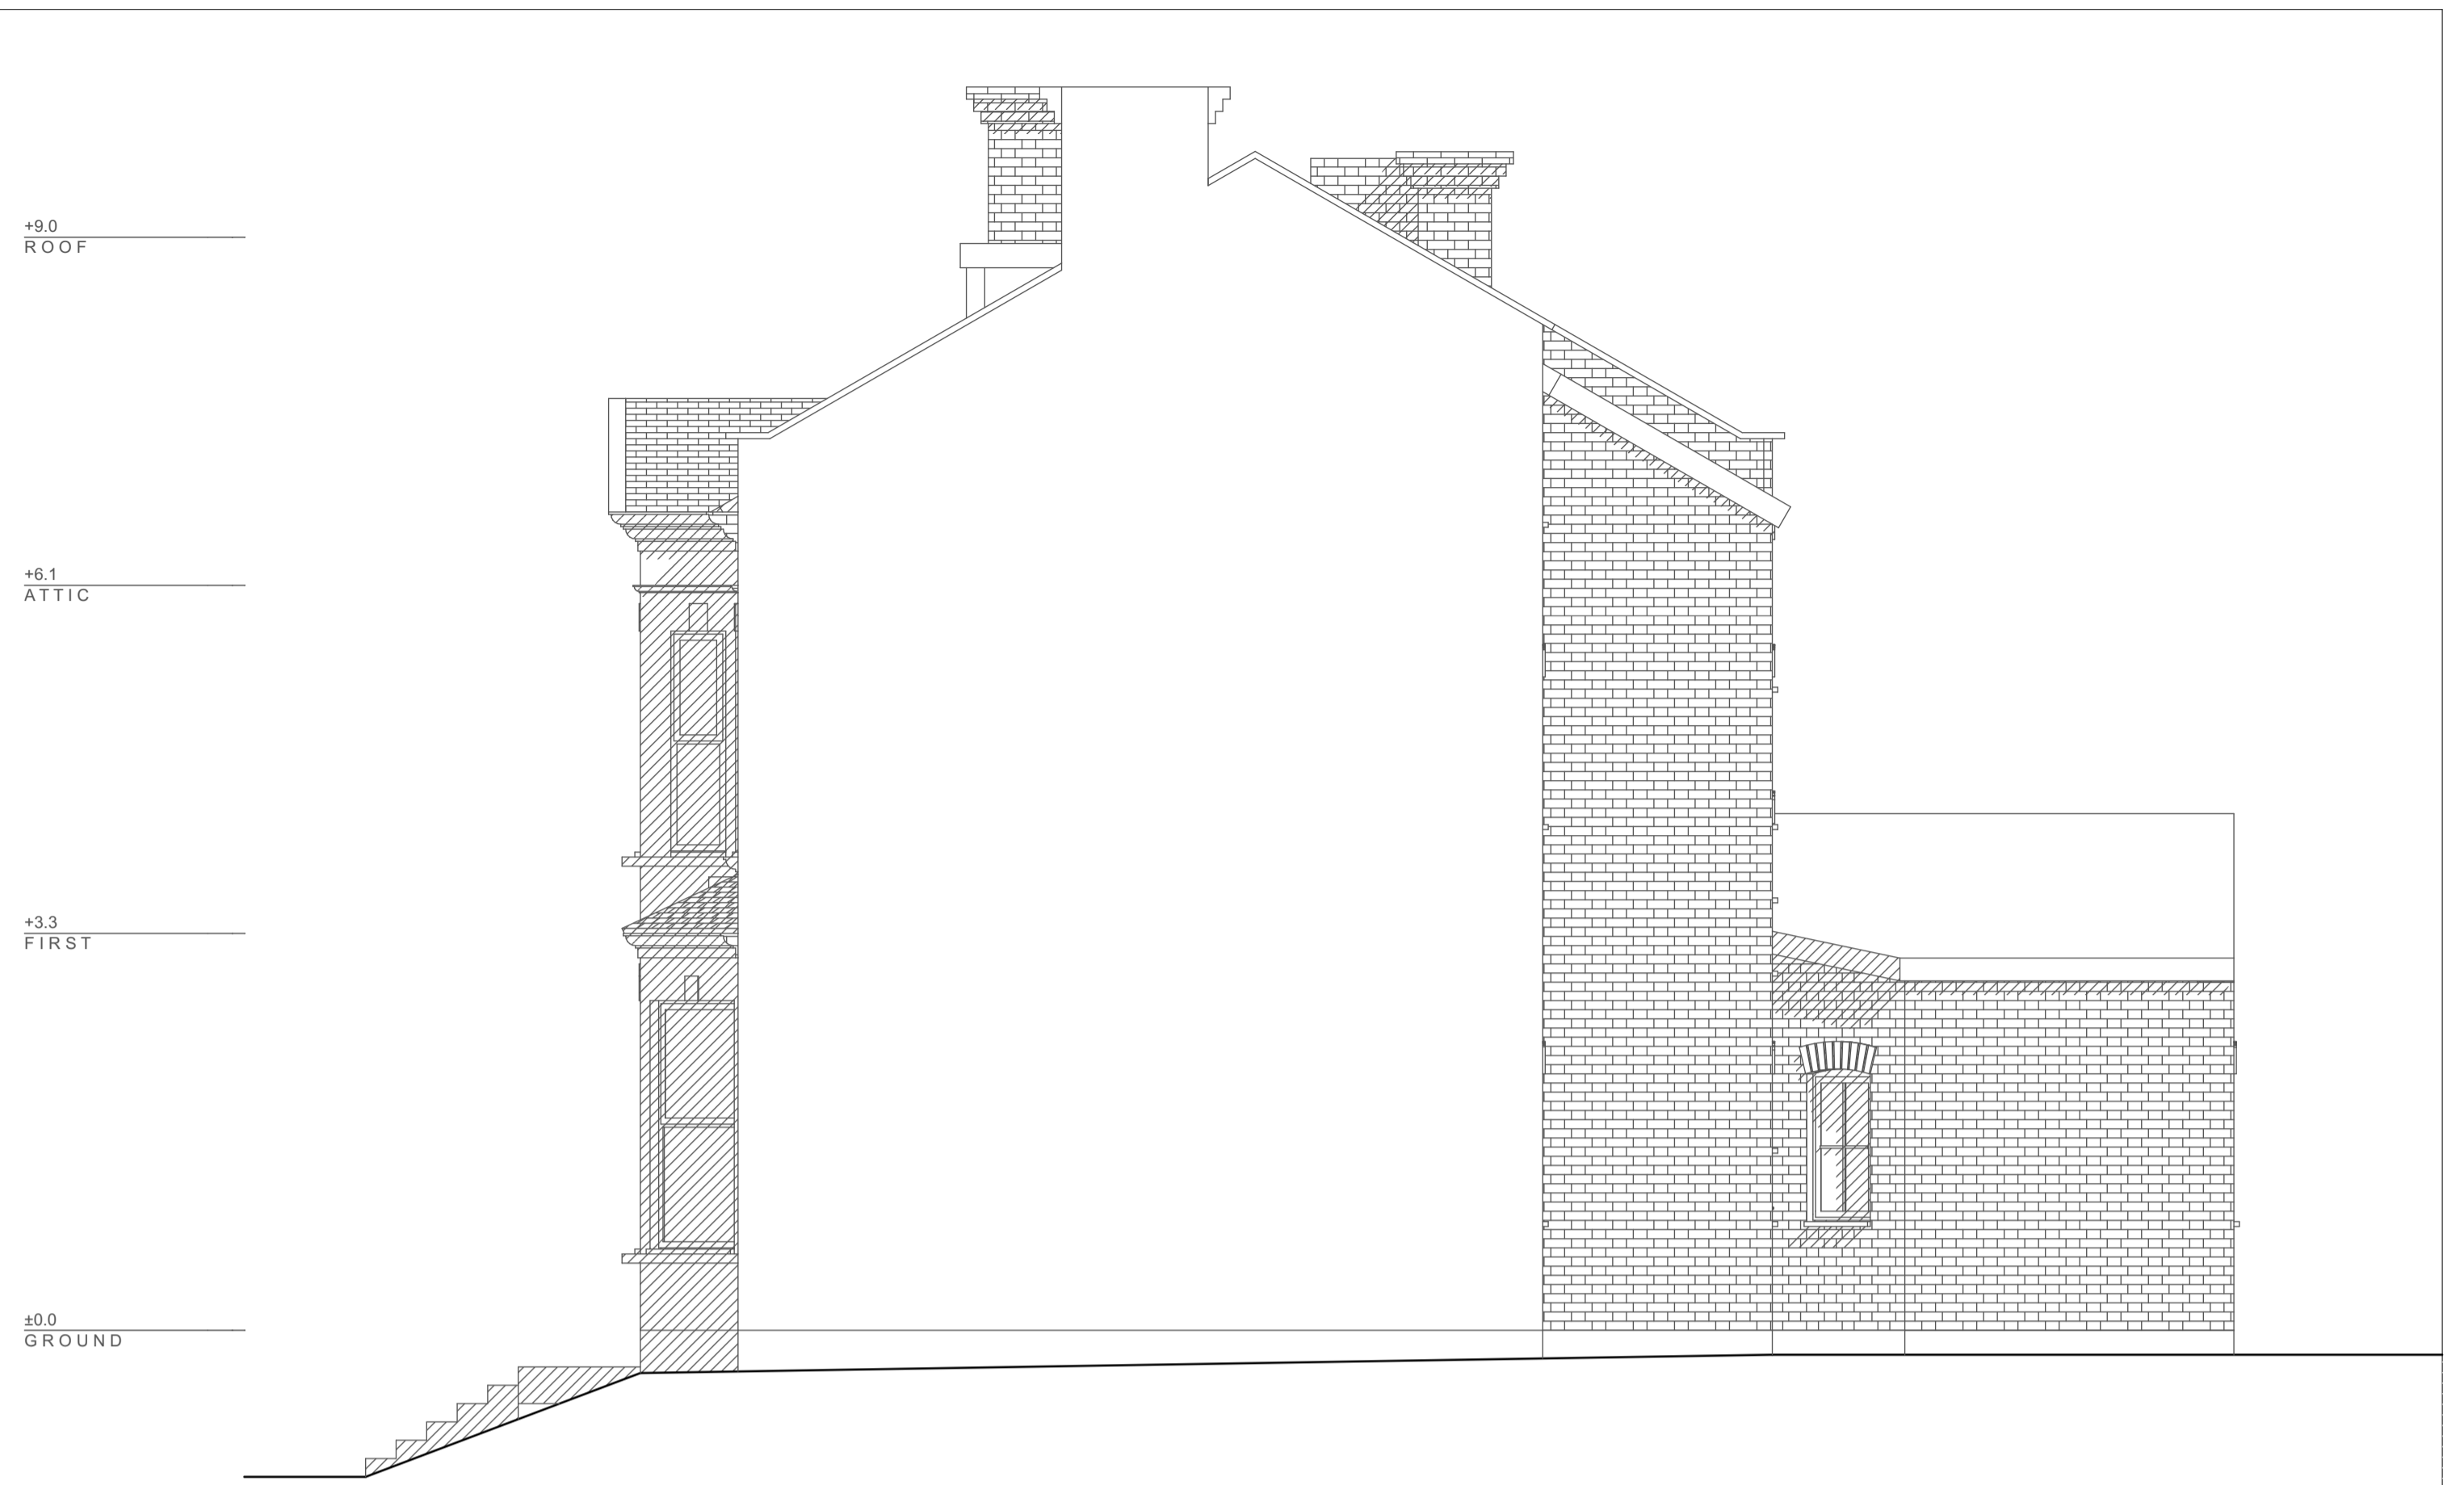

EXISTING

SOUTH ELEVATION


1:50



EXISTING

EAST ELEVATION

1:50

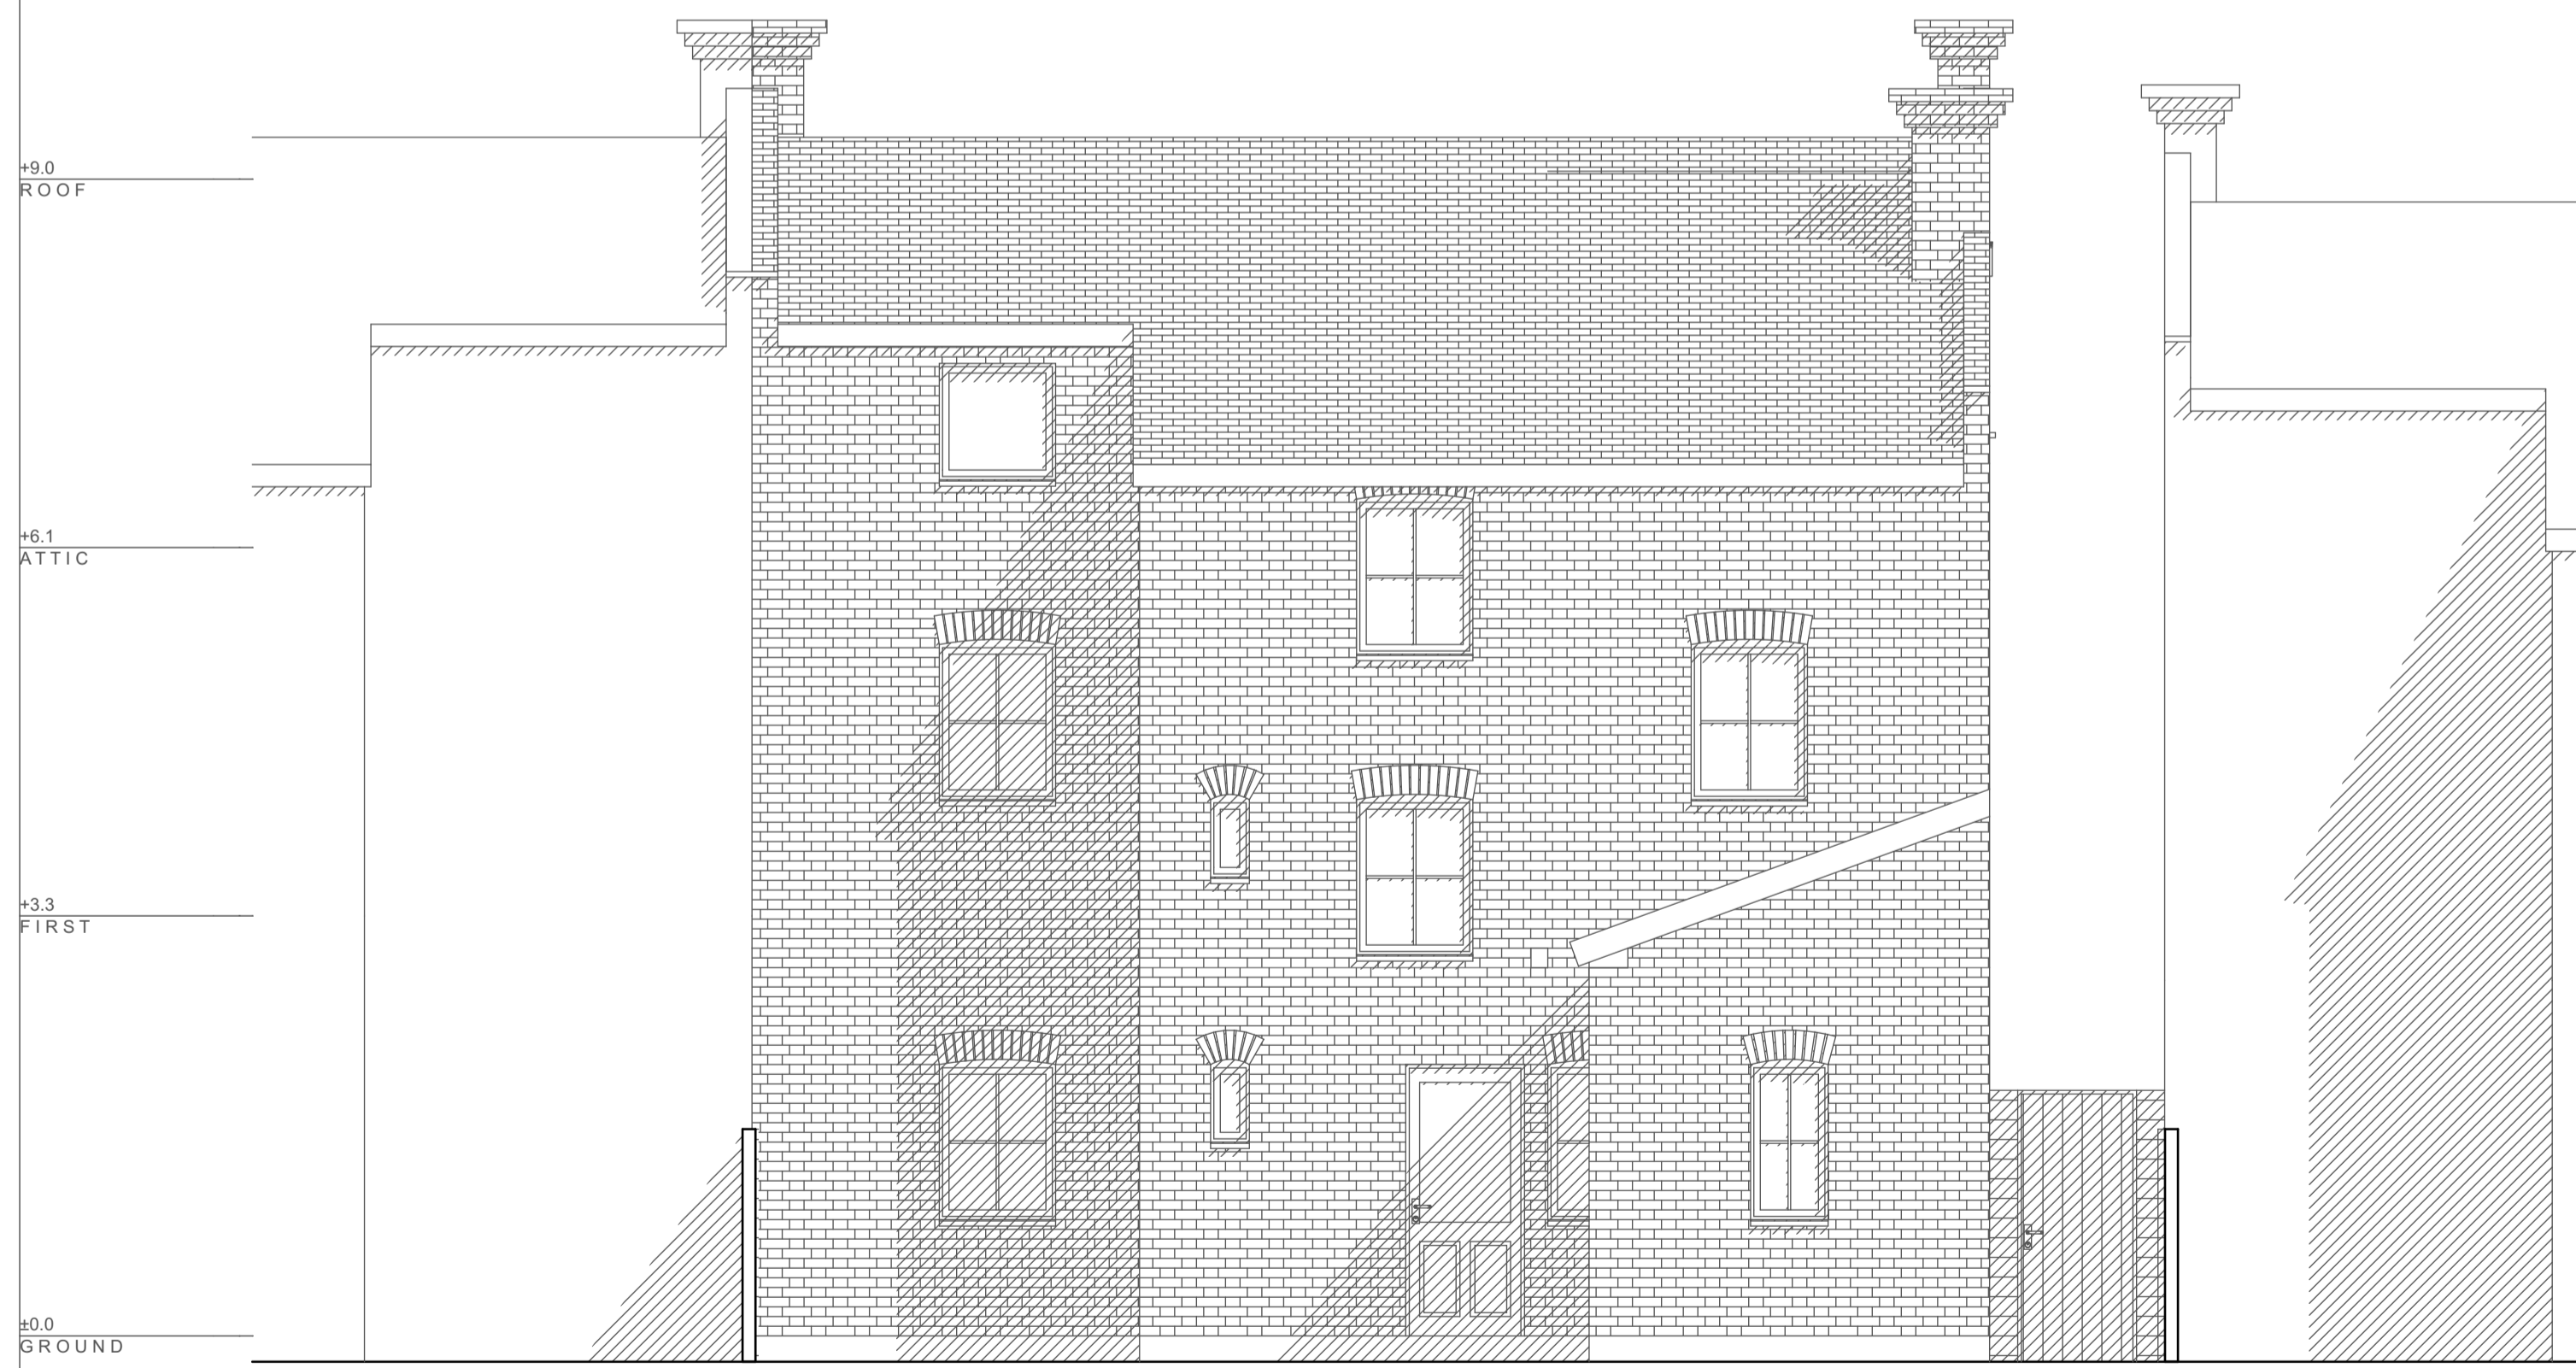

EXISTING

NORTH ELEVATION

1:50



EXISTING

WEST ELEVATION

1:50

Looking to extend your home?  
 Call for a free consultation today;  
 020 8954 6291  
 www.yooparchitects.co.uk  
 YOOP Architects, your local architect