


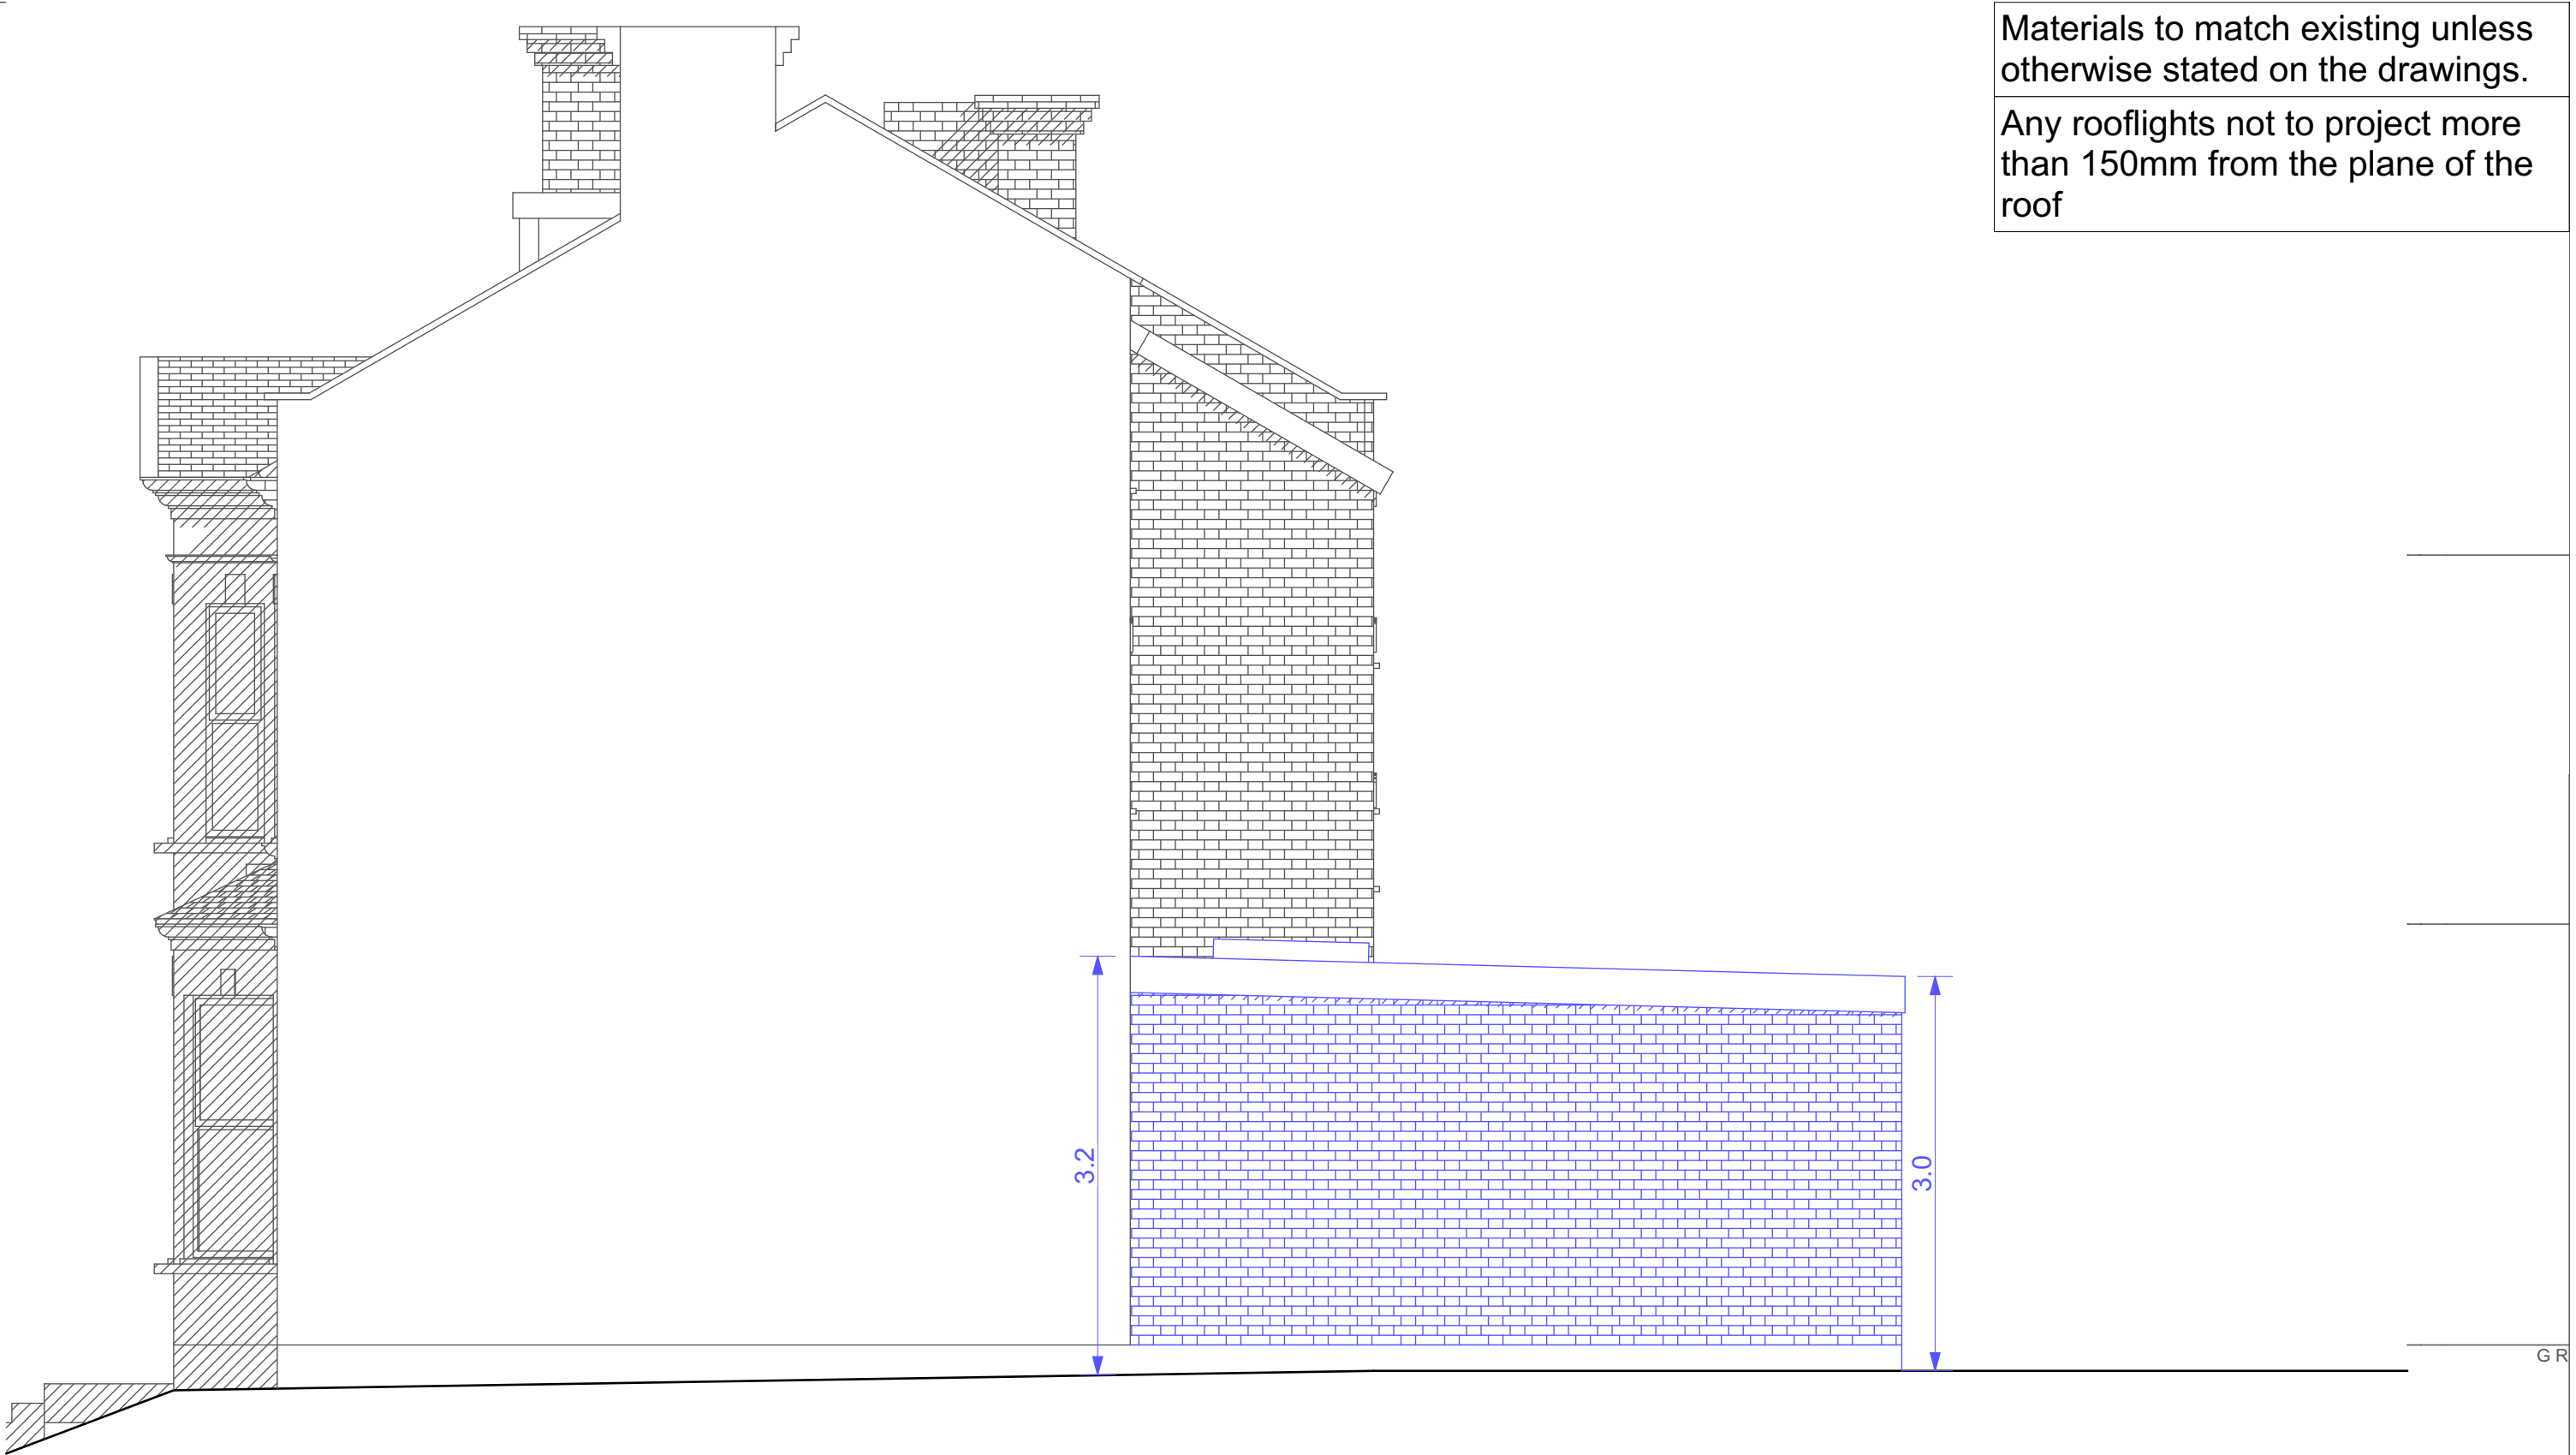

PROPOSED

SOUTH ELEVATION

1:50



PROPOSED

EAST ELEVATION


1:50



PROPOSED

NORTH ELEVATION

1:50

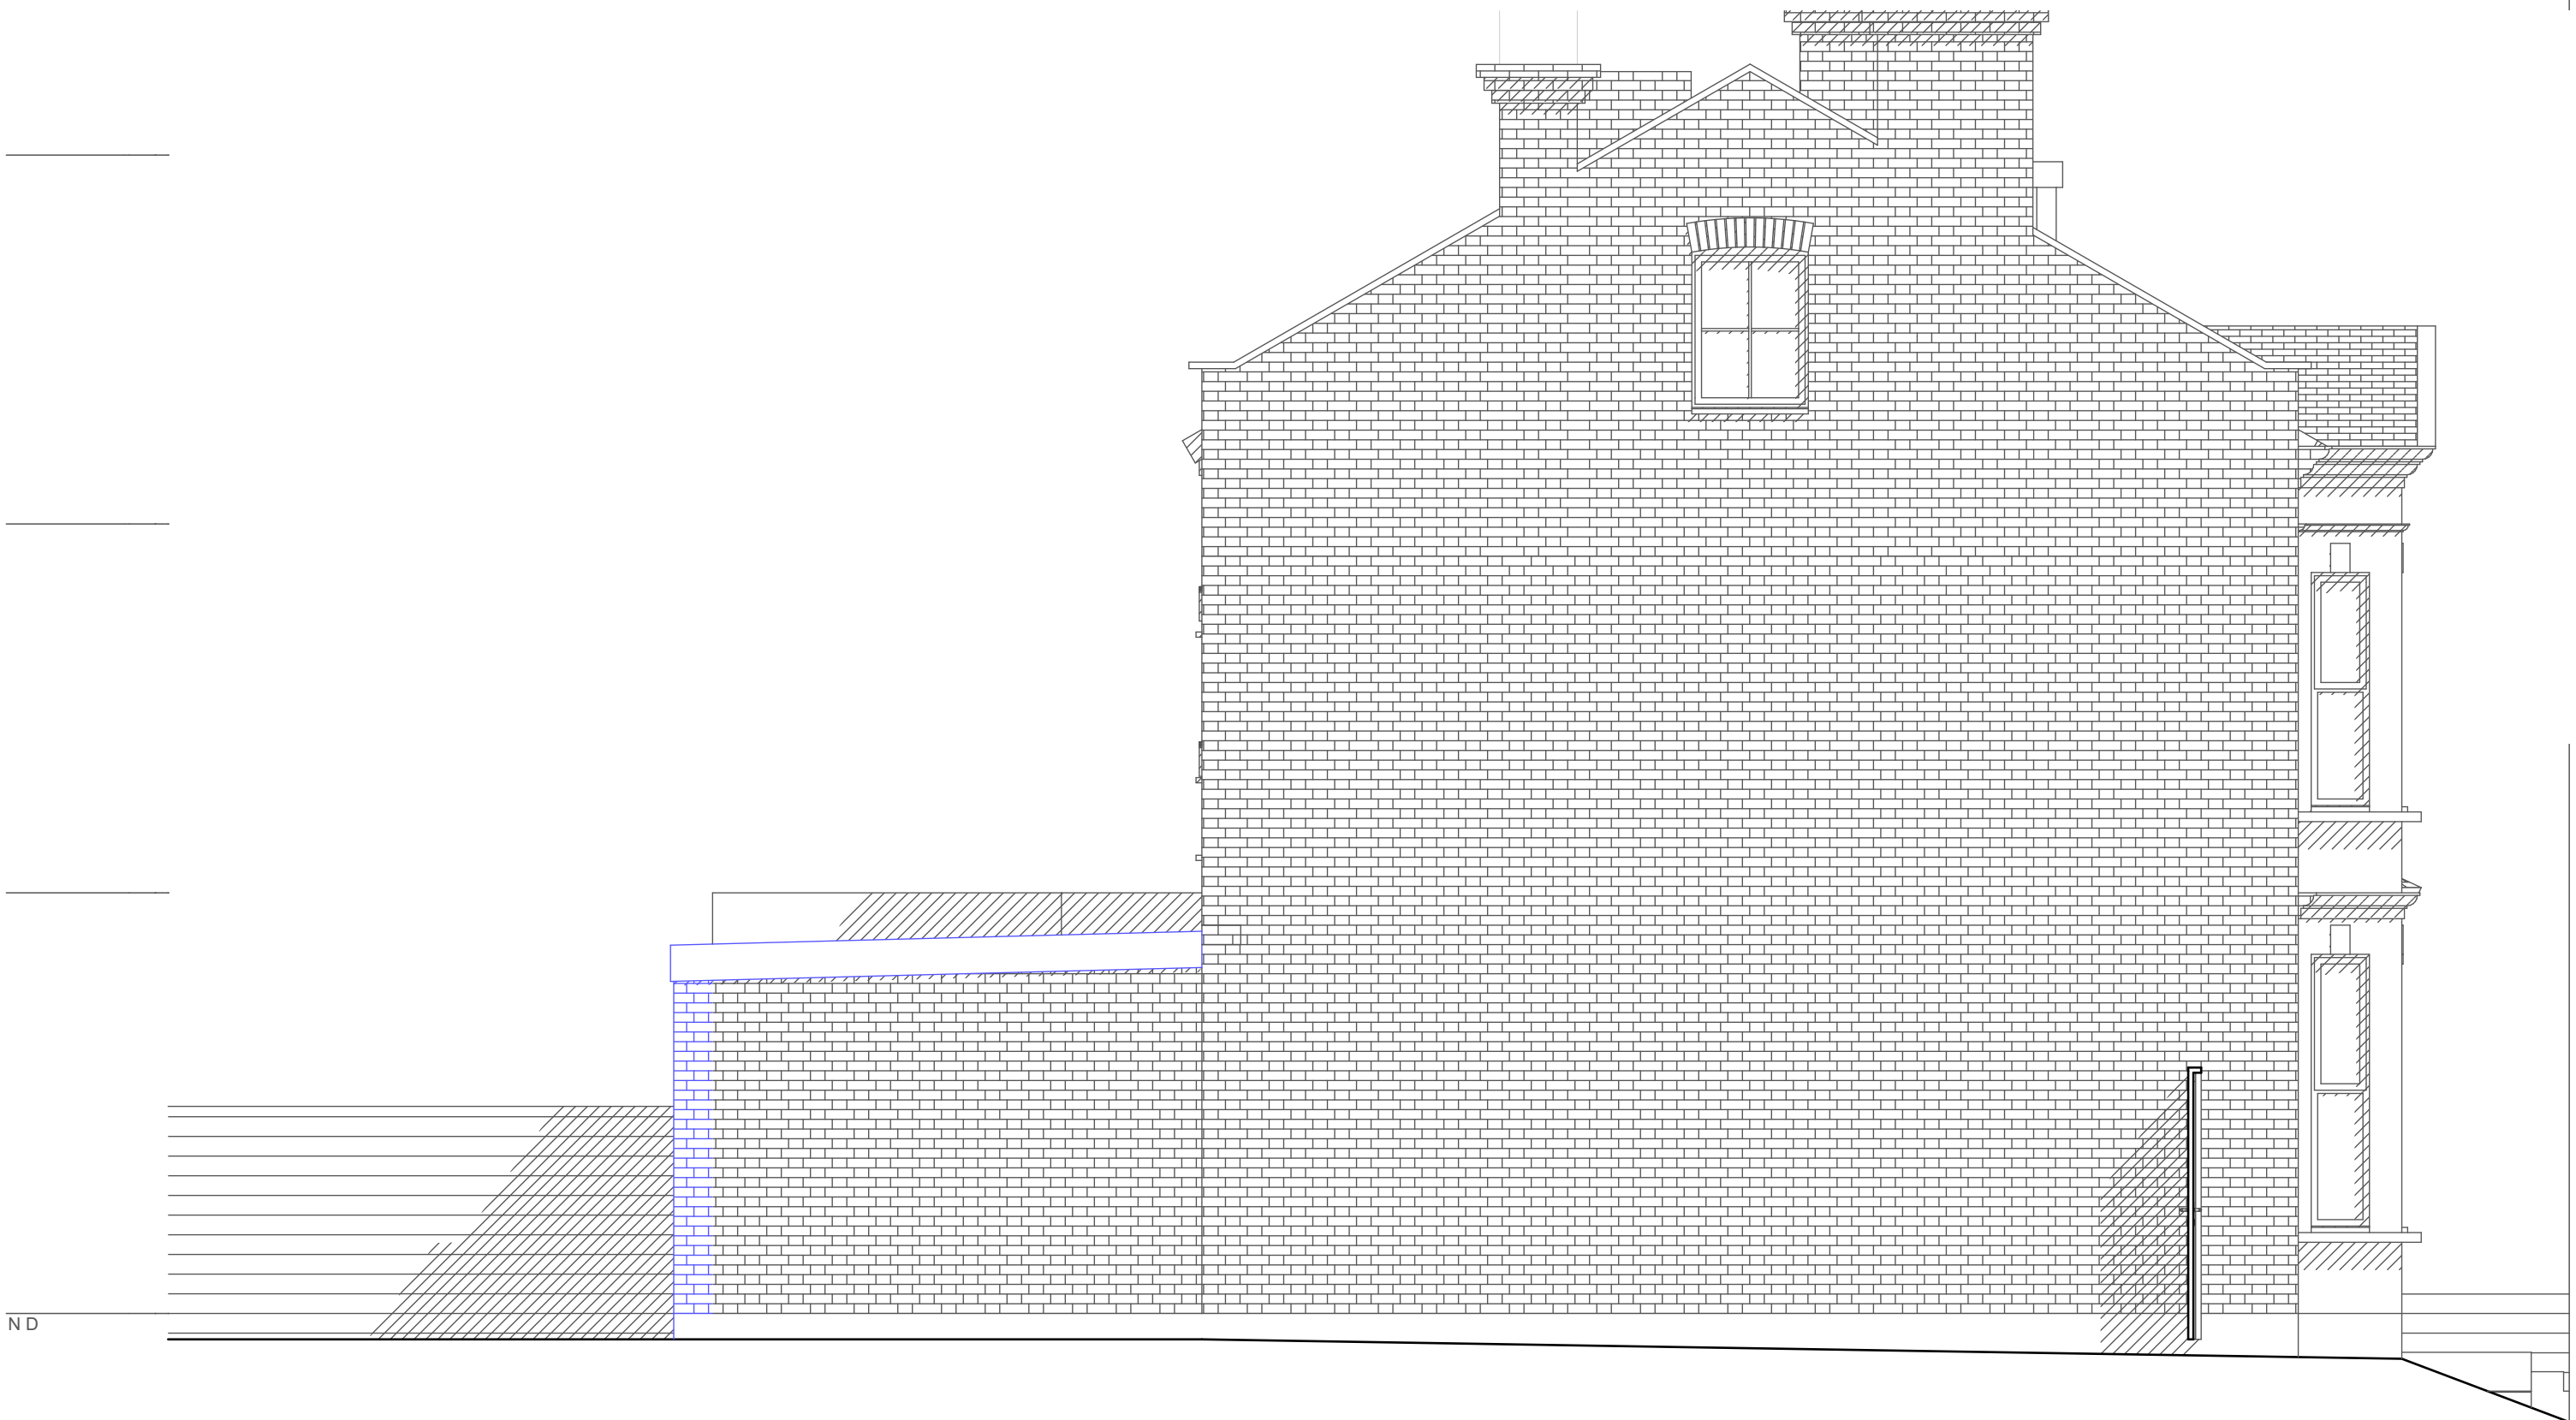

PROPOSED

WEST ELEVATION

1:50

Materials to match existing unless otherwise stated on the drawings.
Any rooflights not to project more than 150mm from the plane of the roof

Looking to extend your home?
Call for a free consultation today;
020 8954 6291
www.yooparchitects.co.uk
YOOP Architects, your local architect