



PLANNING

Notes

Dimensions are to be verified on site prior to construction.

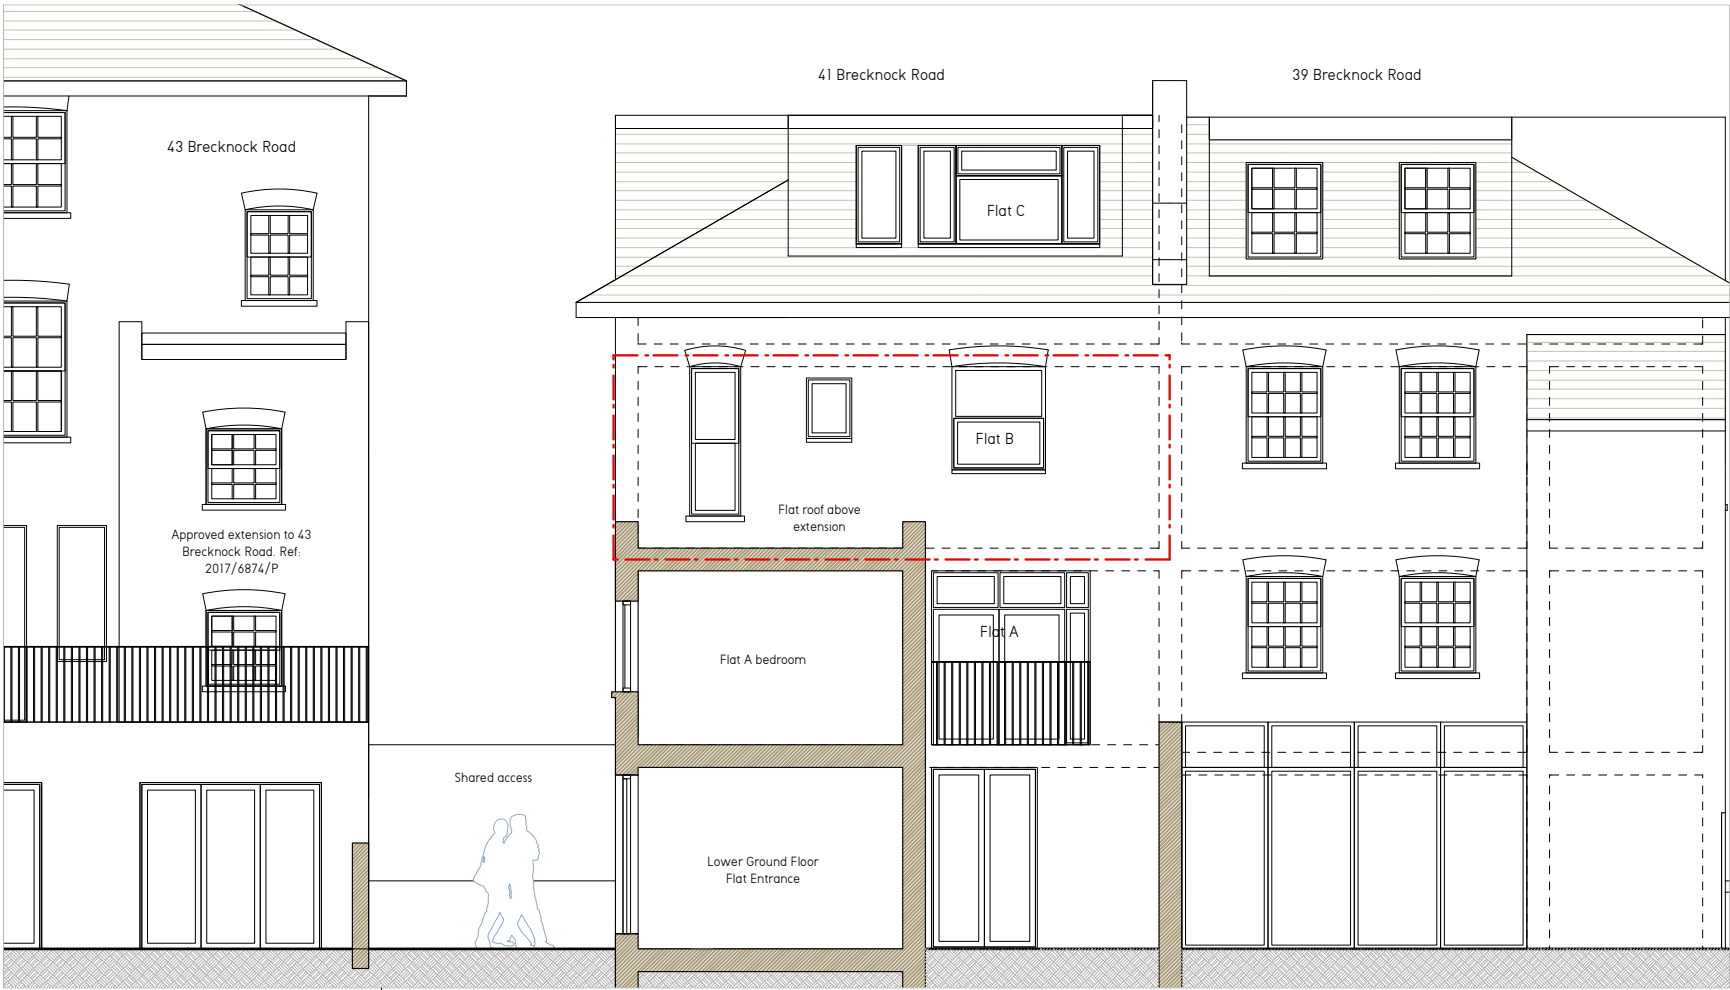

1 Existing Section AA

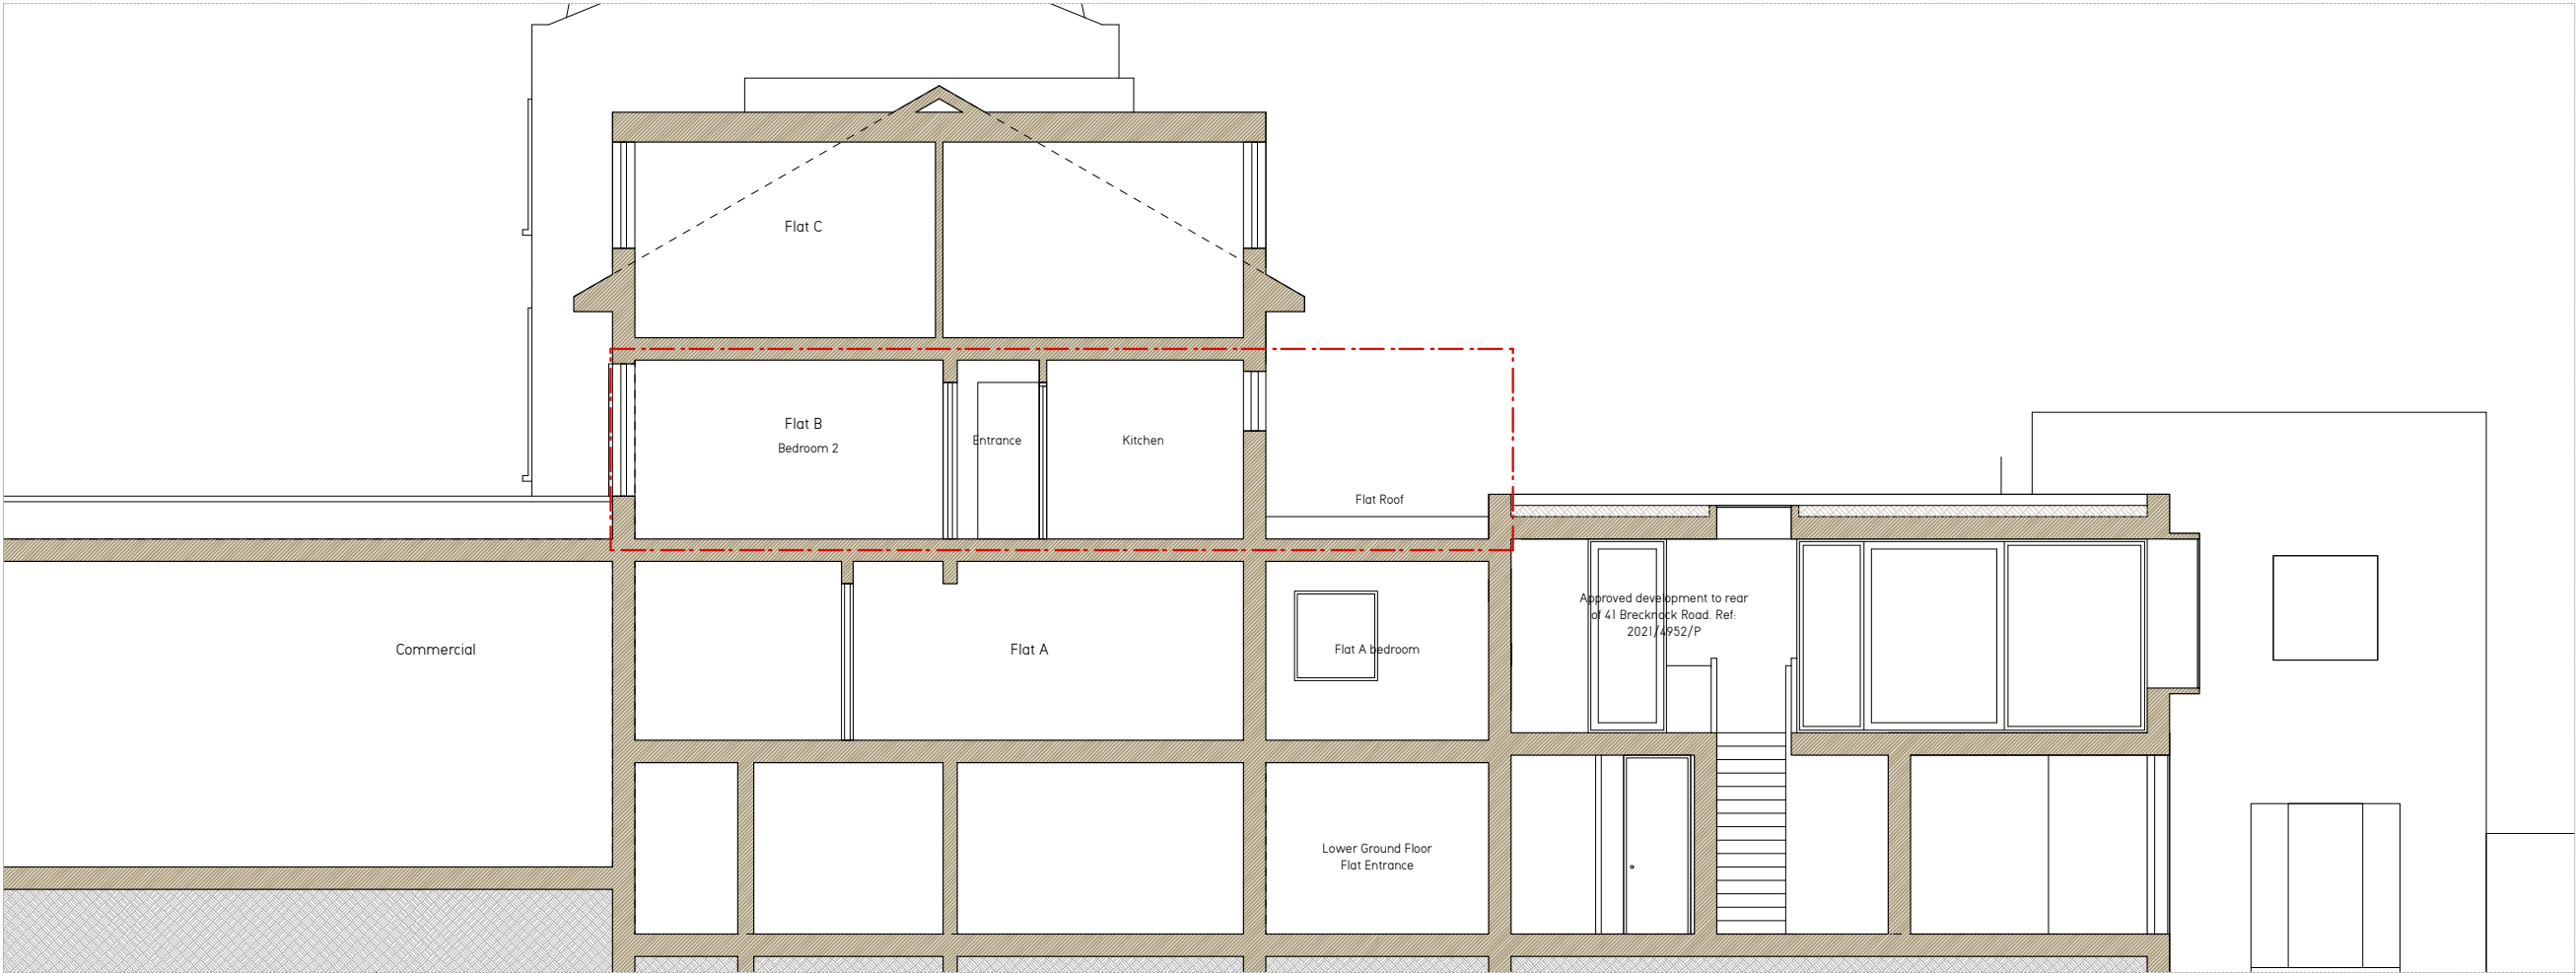

2 Existing Section BB



Revisions

YY.MM.DD - Description

Craig More | Architect

MORE design Ltd 020 7281 7985
2 Lambton Mews mail@moredesign.co
London N19 3DR www.moredesign.co

Flat B, 41 Breckncok Road N7 0BT

Existing Sections

Scale 1:100
Date 23.04
Drawing Number 030