

PROPOSED DRAWINGS

Planning Conditions - 3A Joinery

14 Grove Terrace


Description of Works

Date	Rev	Description
A	20.07.23	For Planning


Comments

Note
Although O.S. Coordinates may be shown on this plan the grid is to be treated as arbitrary. No scale factor has been applied to the survey therefore the any coordinates shown are not true O.S. Coordinates.
All dimensions to be checked on site

Key

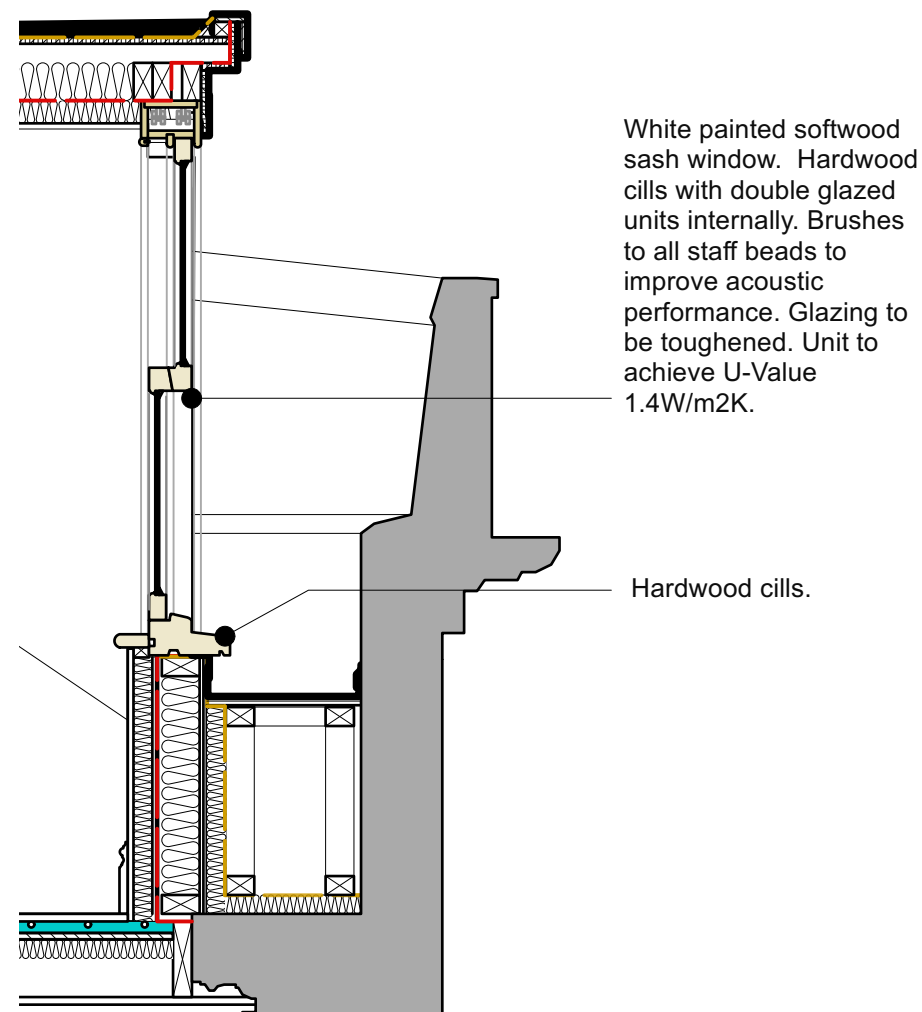

1 Sash window section
600 Scale 1:20@A3



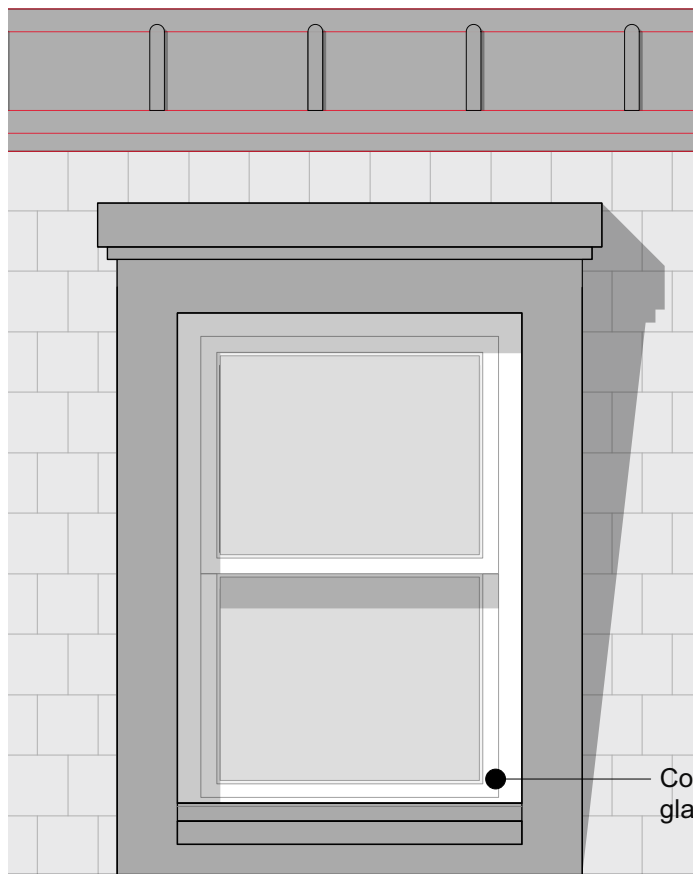


2 Sash window elevation
600 Scale 1:20@A3




Proposed Materials

- 1 White painted softwood sashes to match original windows.
- 2 White painted hardwood cills
- 3 Toughened double glazed heritage glass units 3:4:4

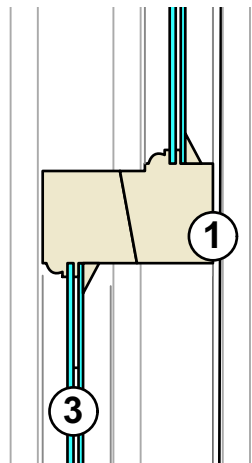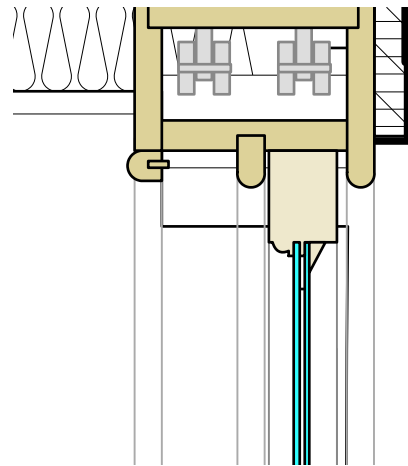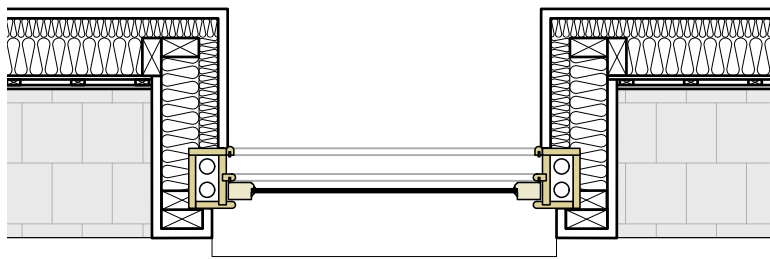

Elevation

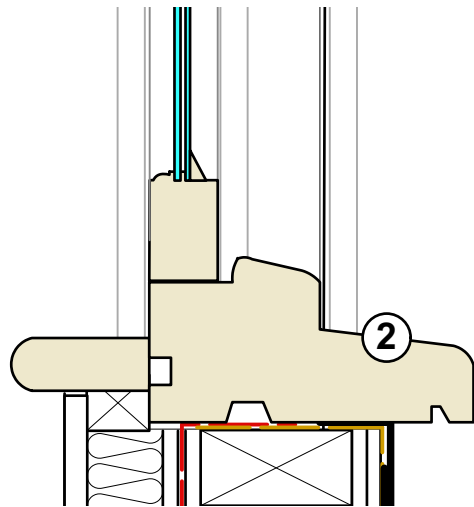

4 Sash window detail section
600 Scale 1:5@A3

Drawing No
2124-DR-05-600

Title
Planning Condition 3a
Joinery
Dormer Window

Scale
1:20@A3

Drawn by
CB

Checked by
GR

rt Roberts & Treguer

The Green Clerkenwell
29 Clerkenwell Green
London EC1R 0DU

+44 (0) 208 0655489
gareth@robertsandtreguer.co.uk
www.robertsandtreguer.co.uk