

PROPOSED DRAWINGS

Planning Conditions - 3A Joinery

14 Grove Terrace

Description of Works

Date	Rev	Description
A	20.07.23	For Planning

Comments


Note
Although O.S. Coordinates may be shown on this plan the grid is to be treated as arbitrary. No scale factor has been applied to the survey therefore the any coordinates shown are not true O.S. Coordinates.

All dimensions to be checked on site


Key

*All references can be found at:


<https://www.wrp-timber-mouldings.co.uk/>

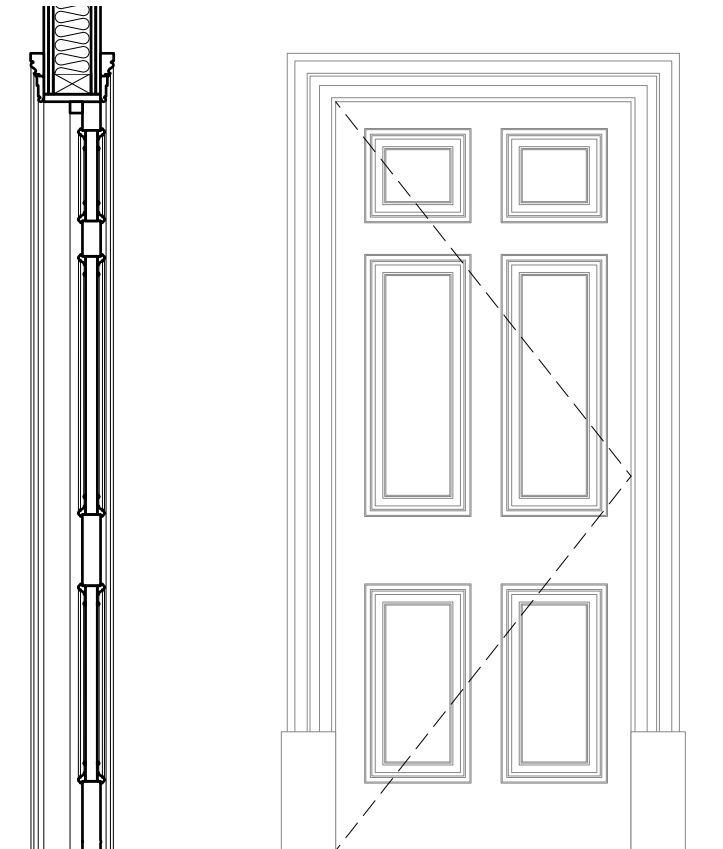


1 Ground & First Floor Doors
601 Scale 1:20@A3

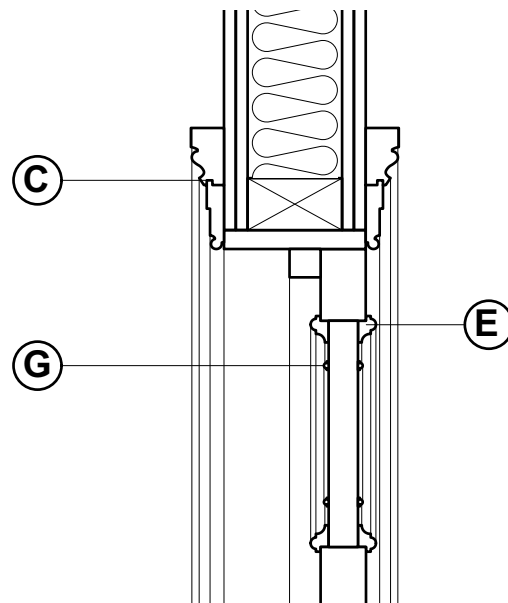

GF & 1F

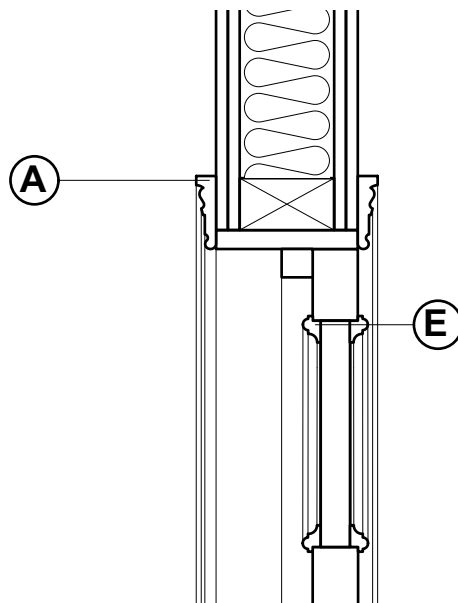

2F

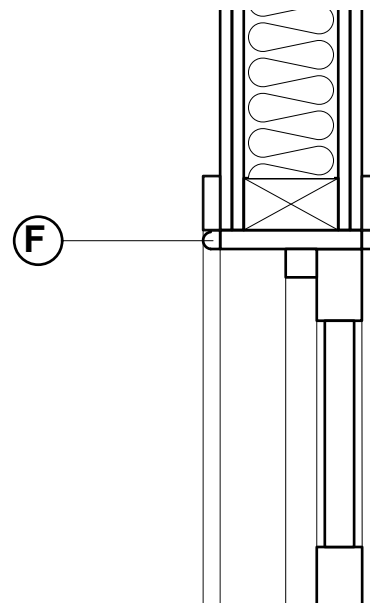

LGF

A Grand Skirting for GF & 1F

B Skirting for 2F


C Grand Architraves for GF & 1F

D Architraves for LGF, 2F, 3F


E Boleton door moulding

F Beading atop rectangular skirting in LGF & 3F

H Moulding for all new doors on GF & 1F

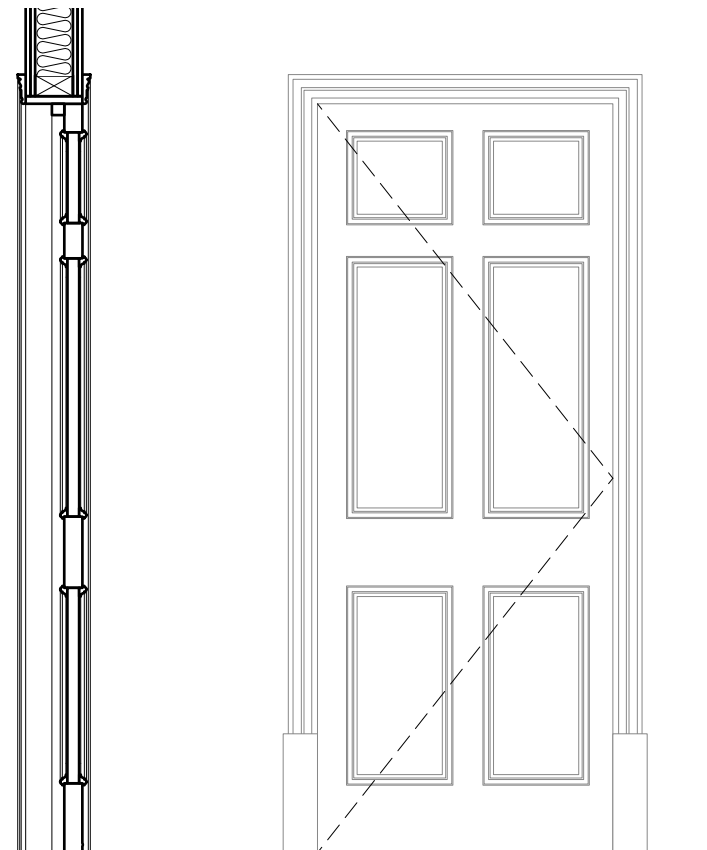

2 Second & Third Floors Doors
601 Scale 1:20@A3

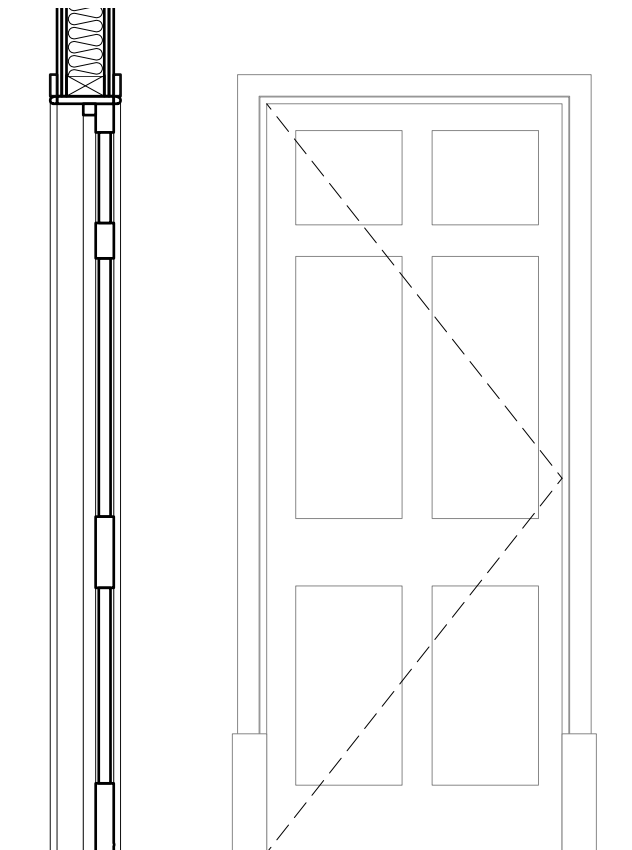

3 Basement Doors
601 Scale 1:20@A3



A

S1221



B

S874



C

A786



D

A784



E

B777



F

B877



G

B748

Drawing No
2124-DR-05-601

Title
Planning Condition 3a & 3d
Joinery
Doors, Moulding & Skirtings

Scale
1:20@A3

Drawn by
CB

Checked by
GR

rt Roberts & Treguer

The Green Clerkenwell
29 Clerkenwell Green
London EC1R 0DU

+44 (0) 208 0655489
gareth@robertsandtreguer.co.uk
www.robertsandtreguer.co.uk