

PROPOSED DRAWINGS

Planning Conditions - 3A Joinery

14 Grove Terrace


Description of Works

| Date | Rev | Description |
|------|----------|--------------|
| A | 20.07.23 | For Planning |


Comments

Note
Although O.S. Coordinates may be shown on this plan the grid is to be treated as arbitrary. No scale factor has been applied to the survey therefore the any coordinates shown are not true O.S. Coordinates.
All dimensions to be checked on site


Key

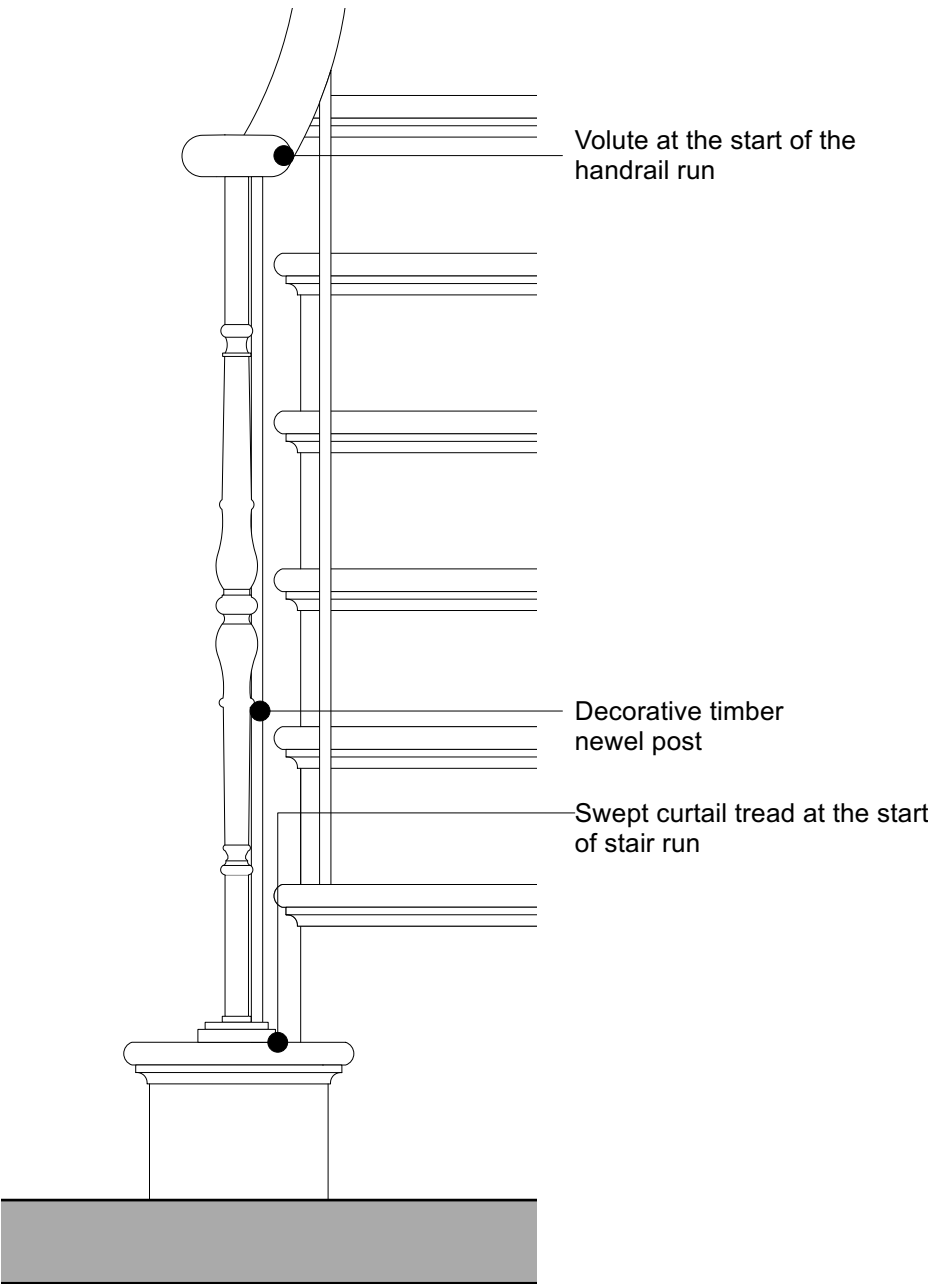

1 Stair elevation
602 Scale 1:10@A3

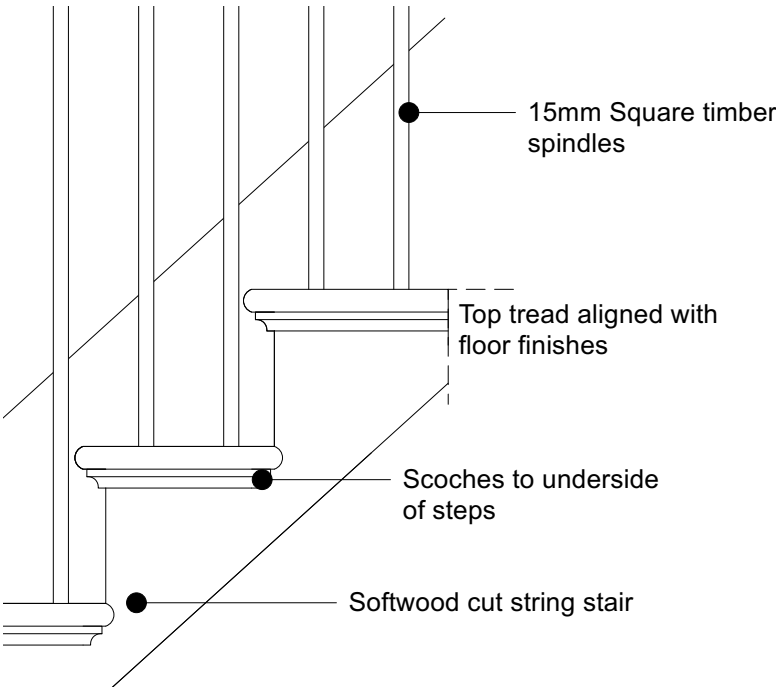

2 Stair elevation
602 Scale 1:10@A3

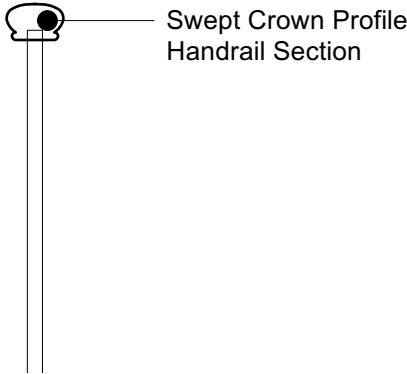

3 Handrail section
602 Scale 1:20@A3

Drawing No
2124-DR-05-602

Title
Planning Condition 3a
Staircases and Banisters

Scale
Varies@A3

Drawn by
CB

Checked by
GR

rt Roberts & Treguer

The Green Clerkenwell
29 Clerkenwell Green
London EC1R 0DU

+44 (0) 208 0655489
gareth@robertsandtreguer.co.uk
www.robertsandtreguer.co.uk