



# PROPOSED DRAWINGS

## Planning Conditions 3B - Dormer/Roof Materials

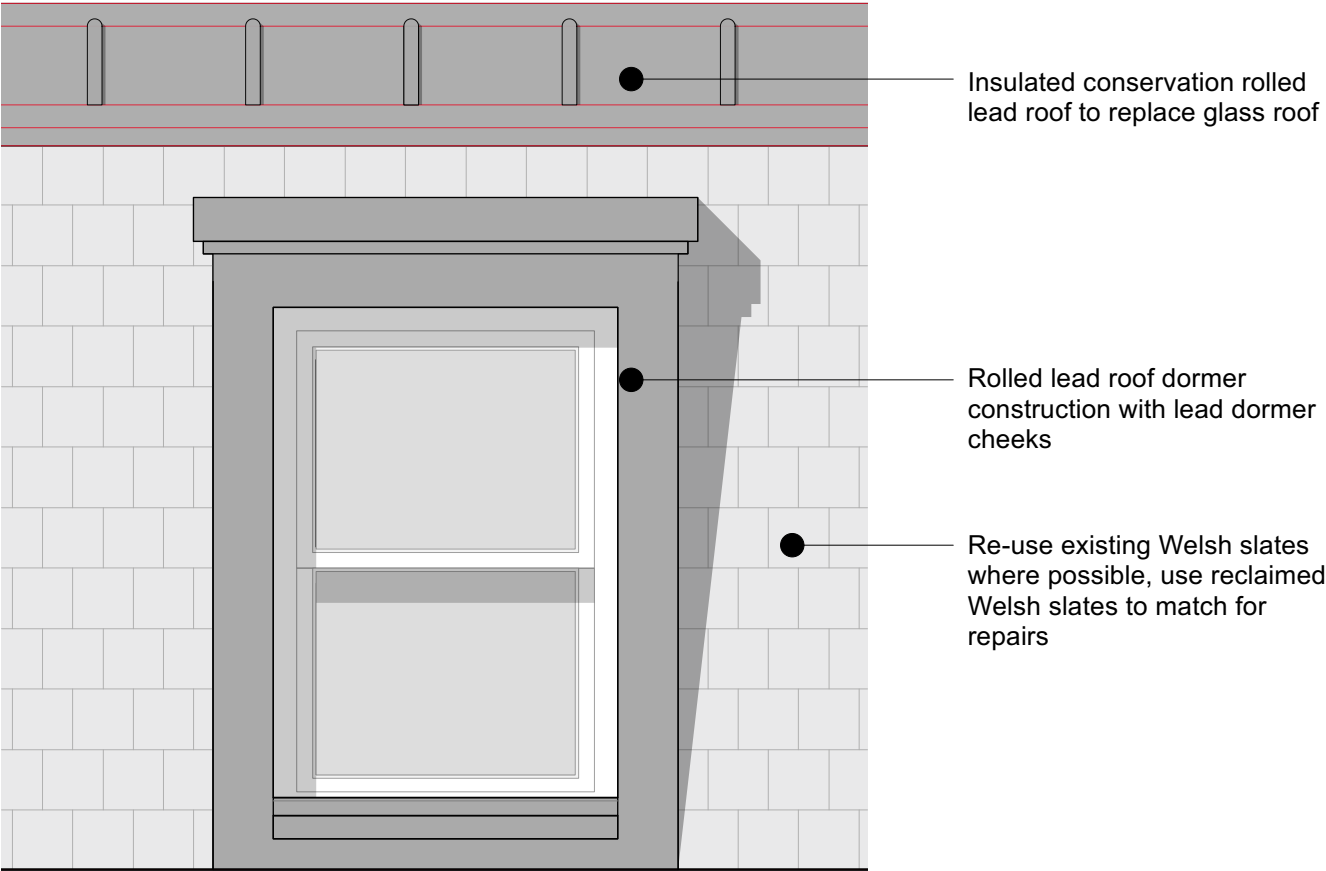

1 Dormer and Roof Material  
603 Scale 1:20@A3

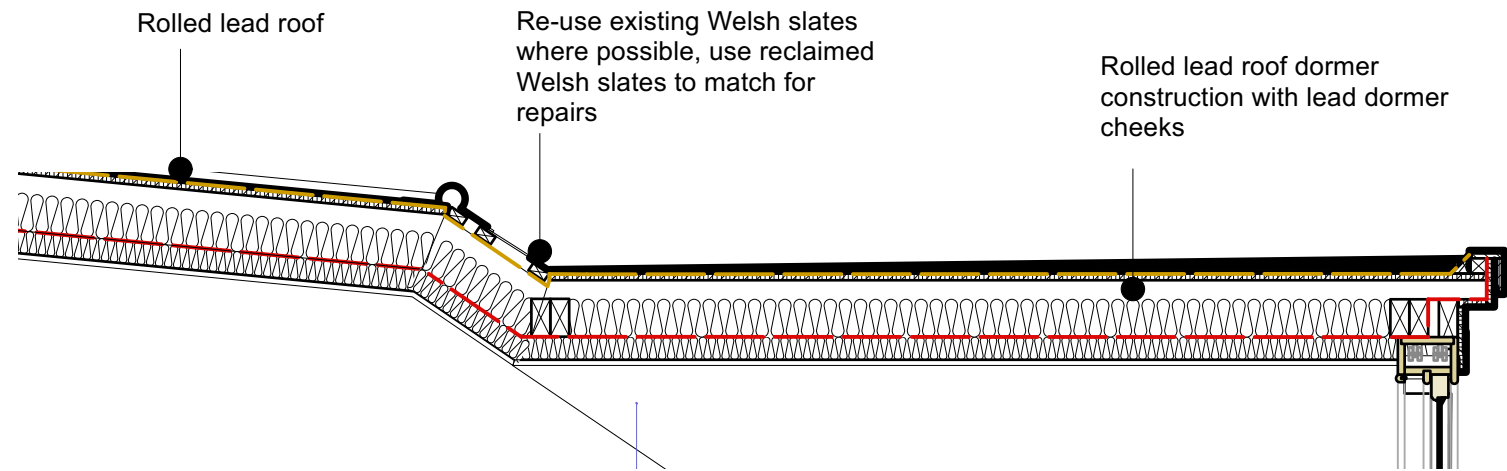

2 Dormer and Roof Material  
603 Scale 1:20@A3



Rolled lead dormer example image



Reclaimed Welsh slates for roof



Rolled lead roof construction

14 Grove Terrace

### Description of Works

Date	Rev	Description
A	20.07.23	For Planning

### Comments

Note  
Although O.S. Coordinates may be shown on this plan the grid is to be treated as arbitrary. No scale factor has been applied to the survey therefore the any coordinates shown are not true O.S. Coordinates.  
All dimensions to be checked on site

### Key

Drawing No  
2124-DR-05-603

Title  
Planning Condition 3b  
Dormer and Roof  
Materials

Scale  
1:20@A3

Drawn by  
CB

Checked by  
GR

**rt** Roberts & Treguer

The Green Clerkenwell  
29 Clerkenwell Green  
London EC1R 0DU

+44 (0) 208 0655489  
gareth@robertsandtreguer.co.uk  
www.robertsandtreguer.co.uk