



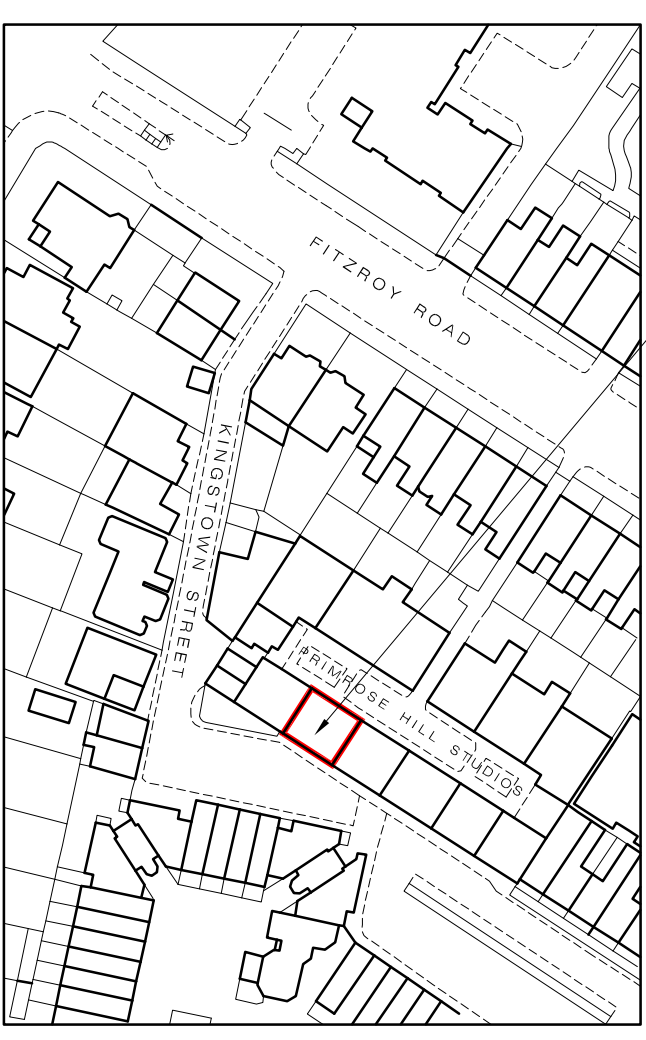

**Site/Block Plan**



Scale 1:1500

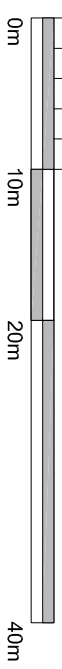

**Location Plan**

Ordnance Survey (c) Crown Copyright 2023. All rights reserved. Licence number 100022432

Scale 1:1250

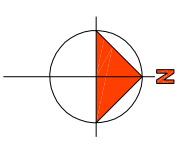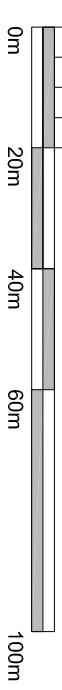

**Client:** Mr & Mrs S Mendes  
**Project:** 11 Primrose Hill Studios  
**Drawing:** Site & Location Plan



**ETCHINGHAM MORRIS**  
 ARCHITECTURE LTD  
 www.etchingham-morris.co.uk

The Studio  
 Rear of 43 / 45 High Street  
 Ringwood  
 Hampshire BH24 1AD  
 T: 01425 483155 F: 01425 483156  
 E: frontdesk@etchingham-morris.co.uk

**Proposed Alterations to 11 Primrose Hill Studios**

**Date:** July 2023 **Dwg No:** ST818-01  
**Scale:** as shown