

Section AA

Section BB

As Existing


Client: Mr & Mrs S Mendes
Project: 11 Primrose Hill Studios
Drawing: Existing Section AA & BB



ETCHINGHAM MORRIS
 ARCHITECTURE LTD
 www.etchingham-morris.co.uk

The Studio
 Rear of 43 / 45 High Street
 Ringwood
 Hampshire BH24 1AD
 T: 01425 483155 F: 01425 483156
 E: frontdesk@etchingham-morris.co.uk

Date: May 2023 **Dwg No:** ST818-04
Scale: 1:50 @ A3

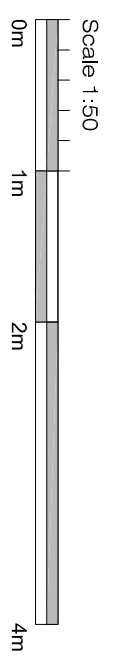

Proposed Alterations to 11 Primrose Hill Studios, Fitzroy Road, Primrose Hill NW1 8TR