


Advertising Consent locations
Sign A: Lincolns Inn Fields. Column wraps
Sign B: Lincolns Inn Fields. Railing banners
Sign C: Kingsway. Vinyl Graphics to glass




Signage Locations
1 : 500

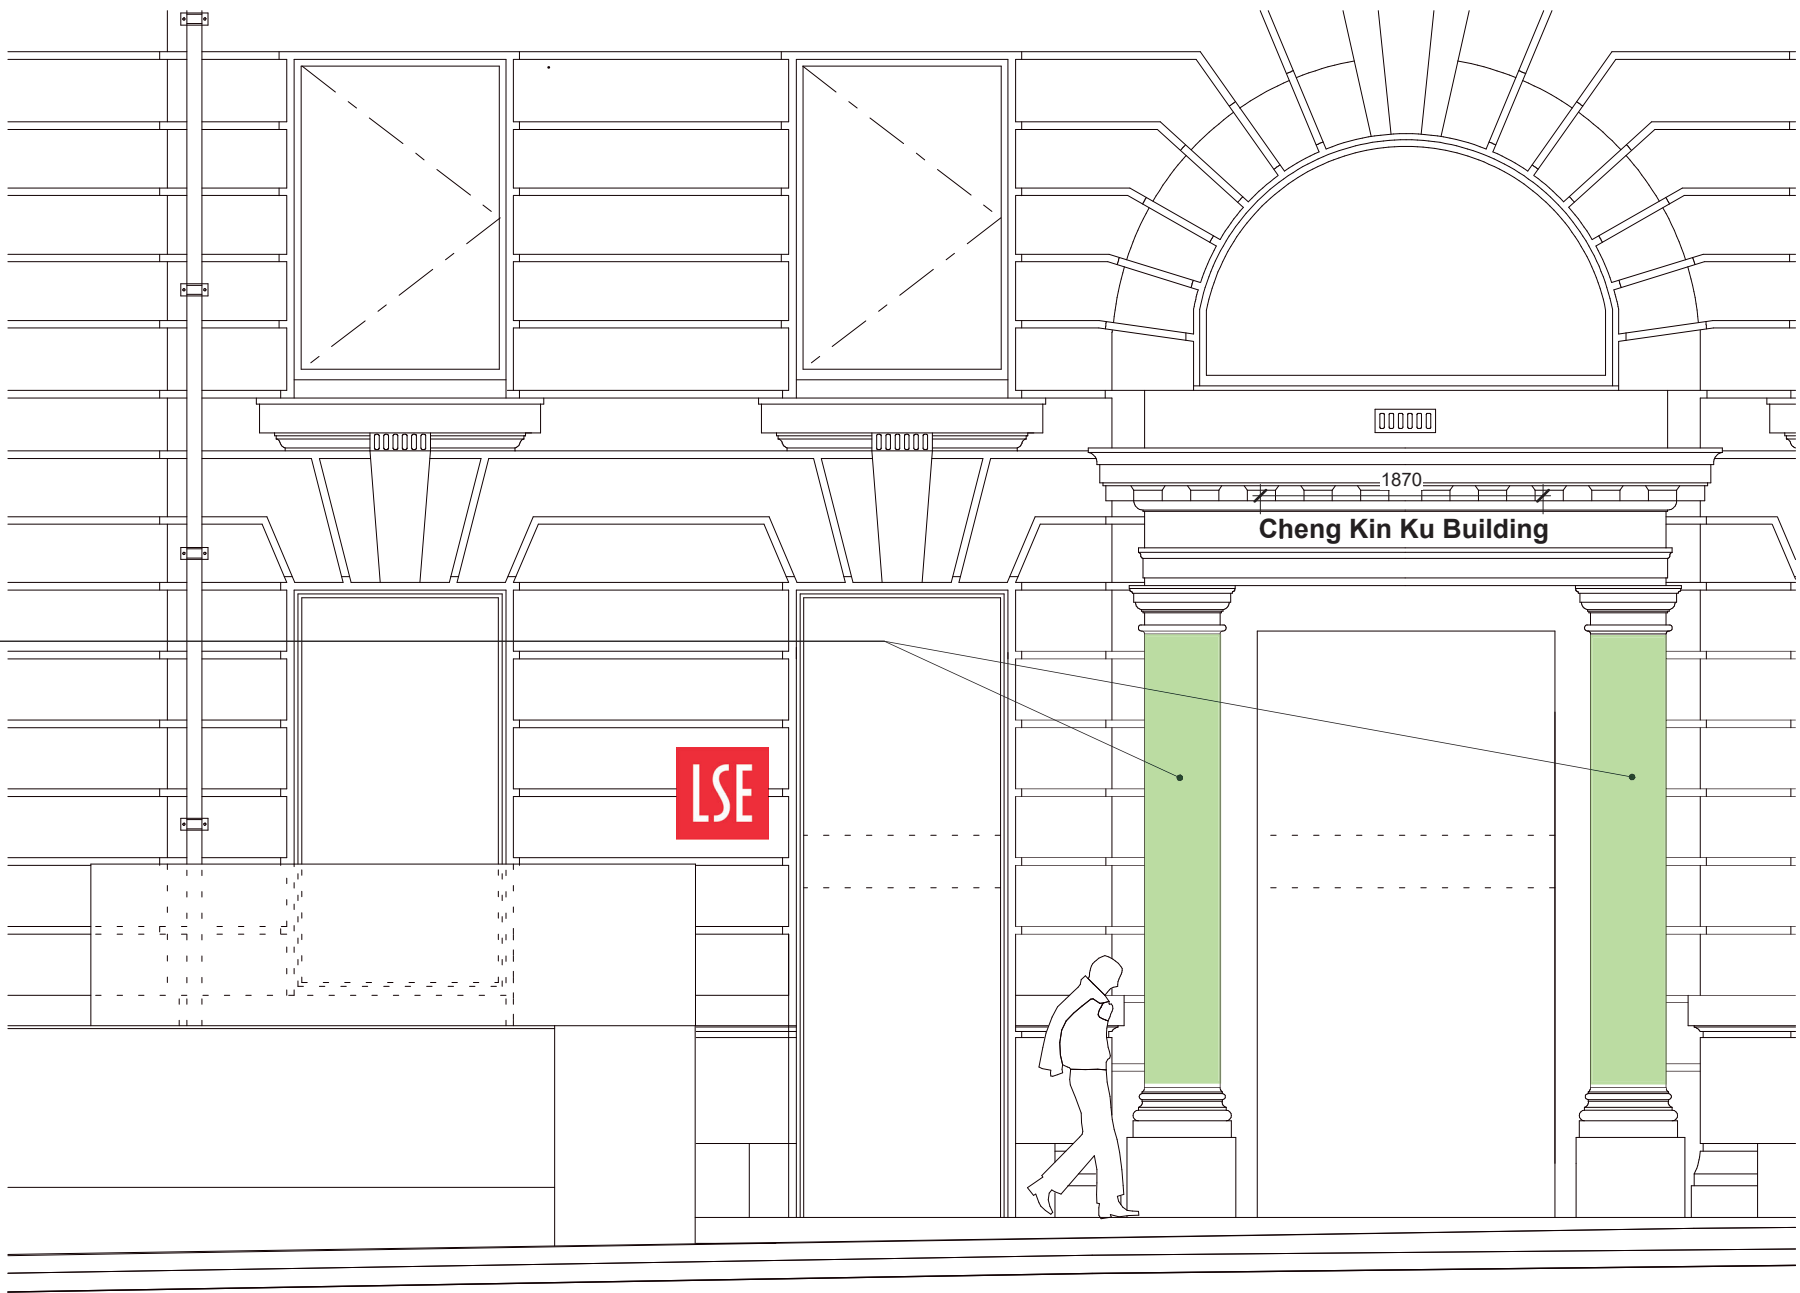

Advertisement A
Vinyl Column wraps
to be changed on a
seasonal basis. Please
note these are **not**
adhered or fixed to the
existing column

AA - Proposed Lincolns Inn Fields
1 : 50

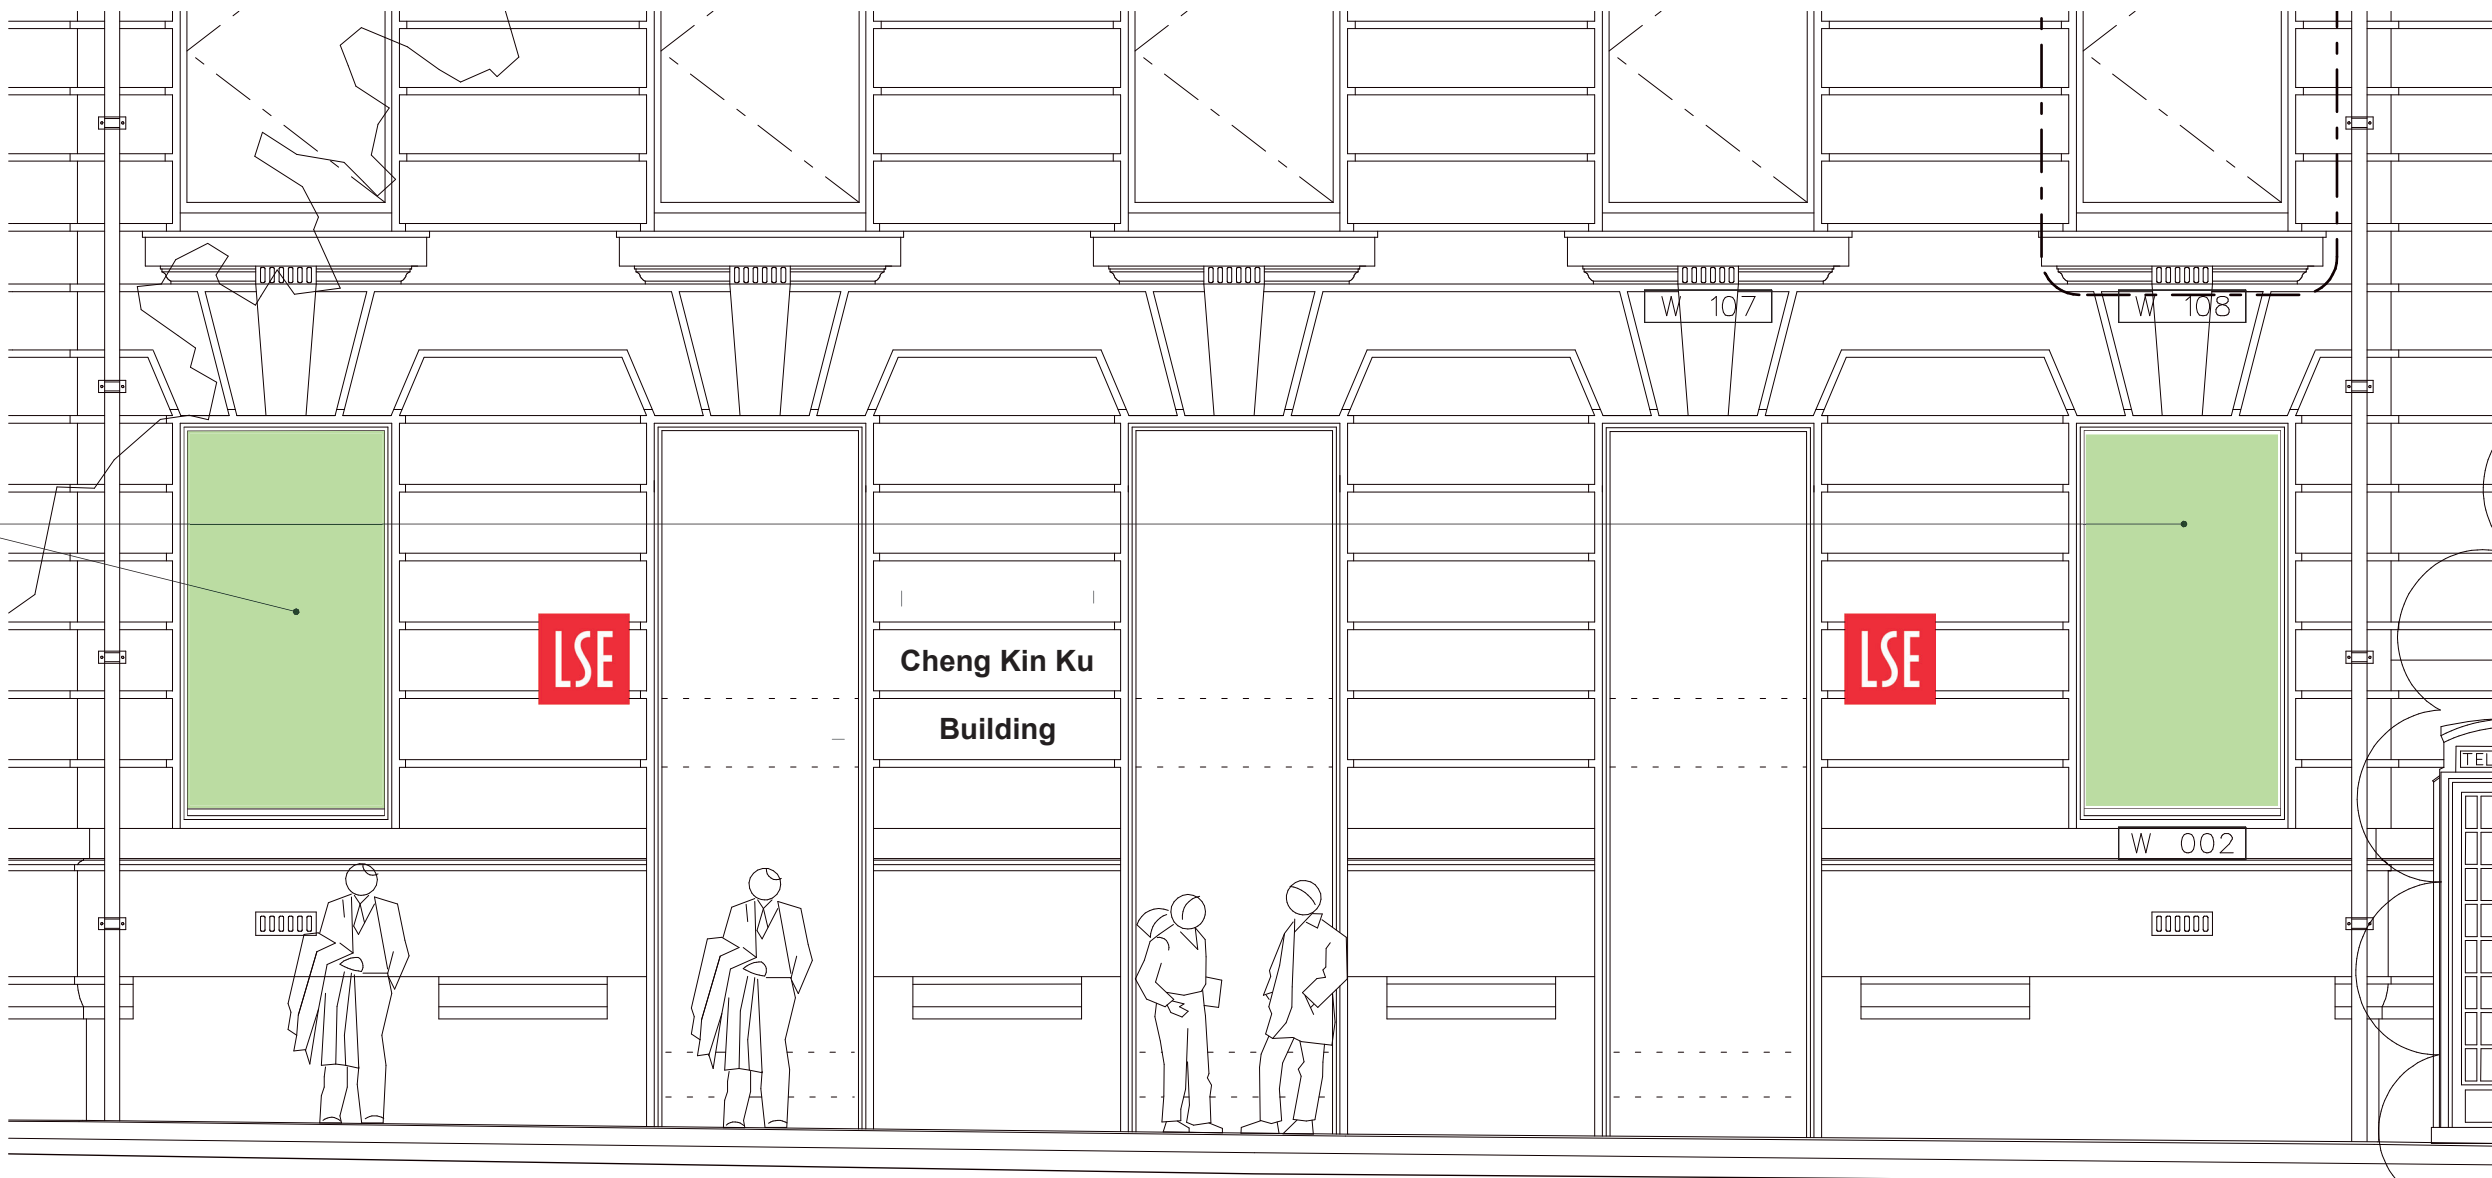

Advertisement C
Vinyl Graphics to glass
to be changed on a
seasonal basis


BB - Proposed Kingsway
1 : 50



Existing photo - CKK entrance



Existing photo - Kingsway Elevation

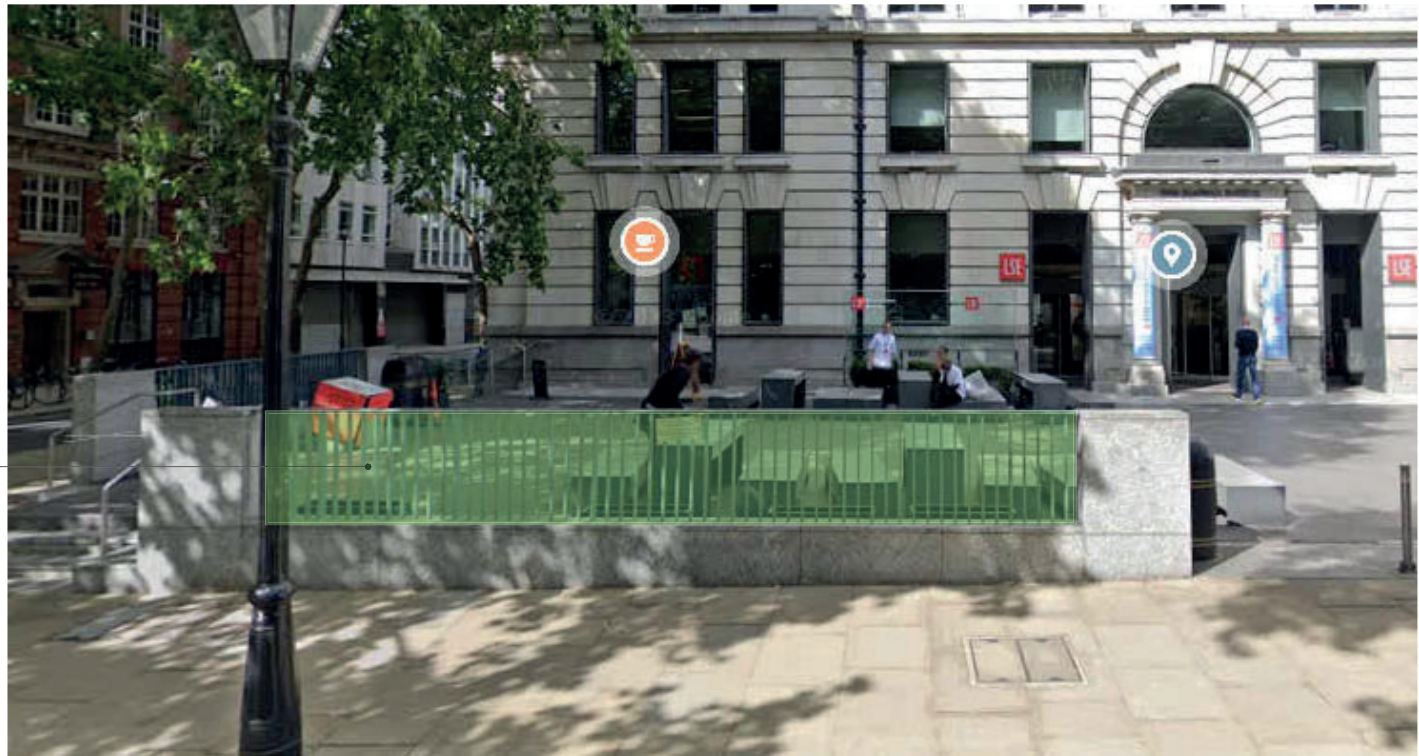

Advertisement B
Railing banners to be
changed on a seasonal basis

Existing photo - Lincolns Inn Fields



Existing photo - Lincolns Inn Fields

PROJECT	54 Lincoln's Inn Fields
DRAWING TITLE	Advertising Consent locations
DATE	JULY 23
SCALE	As indicated
STATUS	PLANNING
RT JOB NO.	RT22090
DRAWING NO.	RT22090-RTA-XX-00-DR-A-00701