



Metres
1:100






Existing Front (South-West) Elevation
Scale 1:100
Metres
1:100 



Existing Rear (North-East) Elevation
Scale 1:100



Site Location Plan
Scale 1:1,250

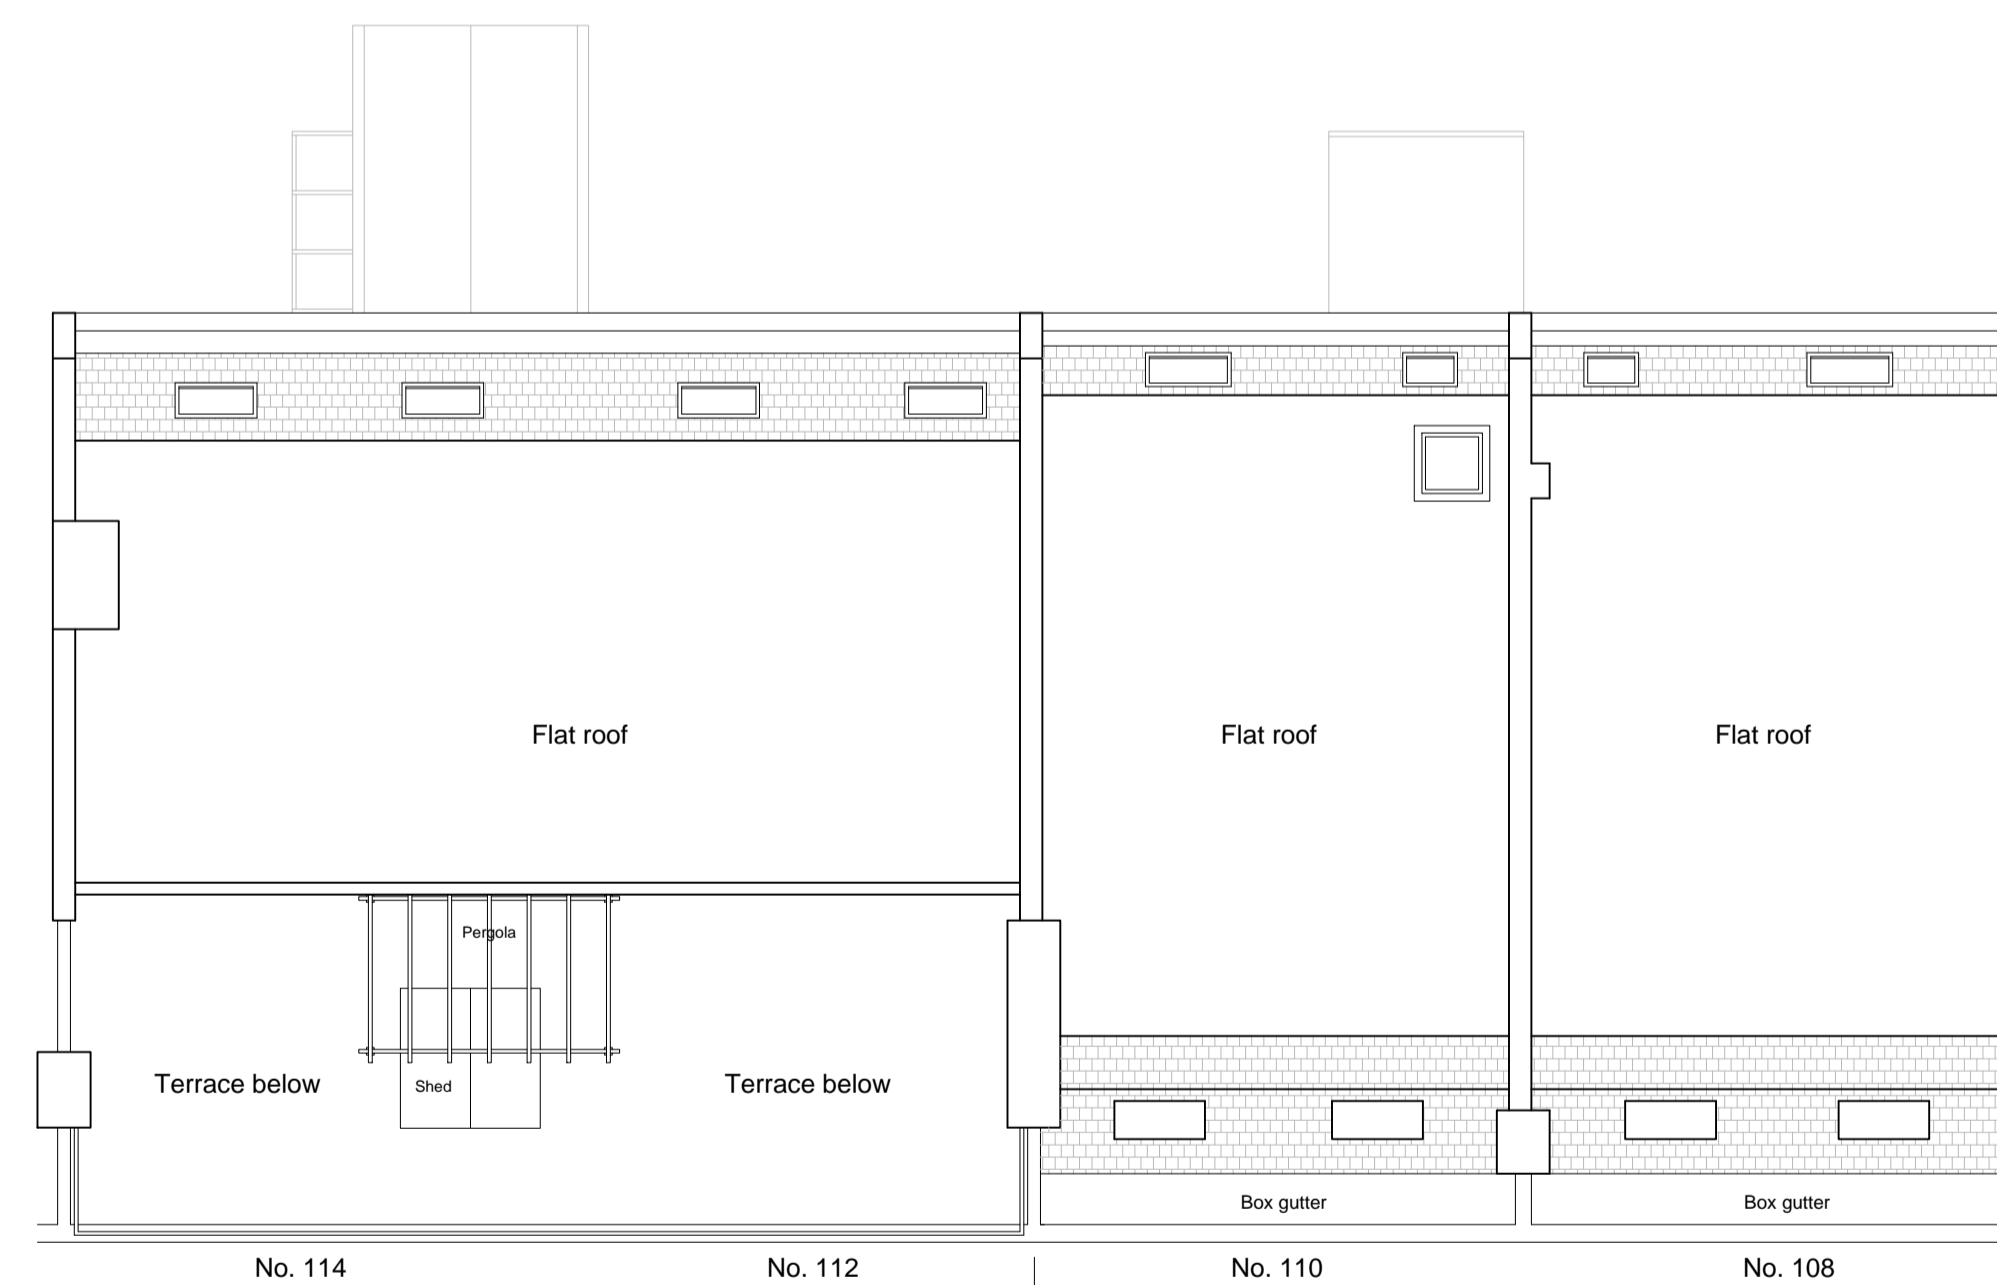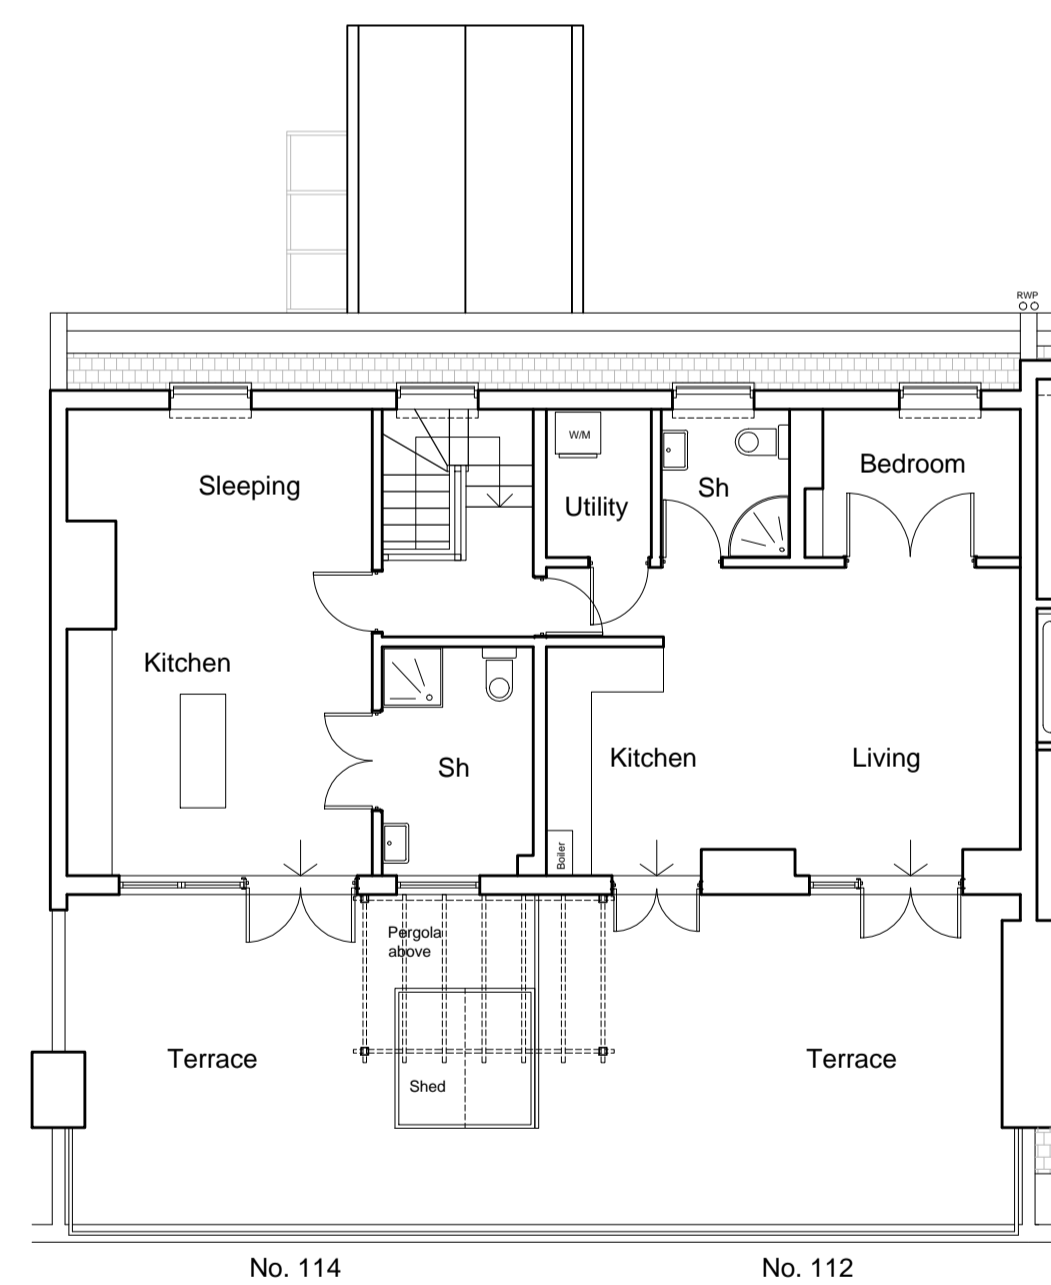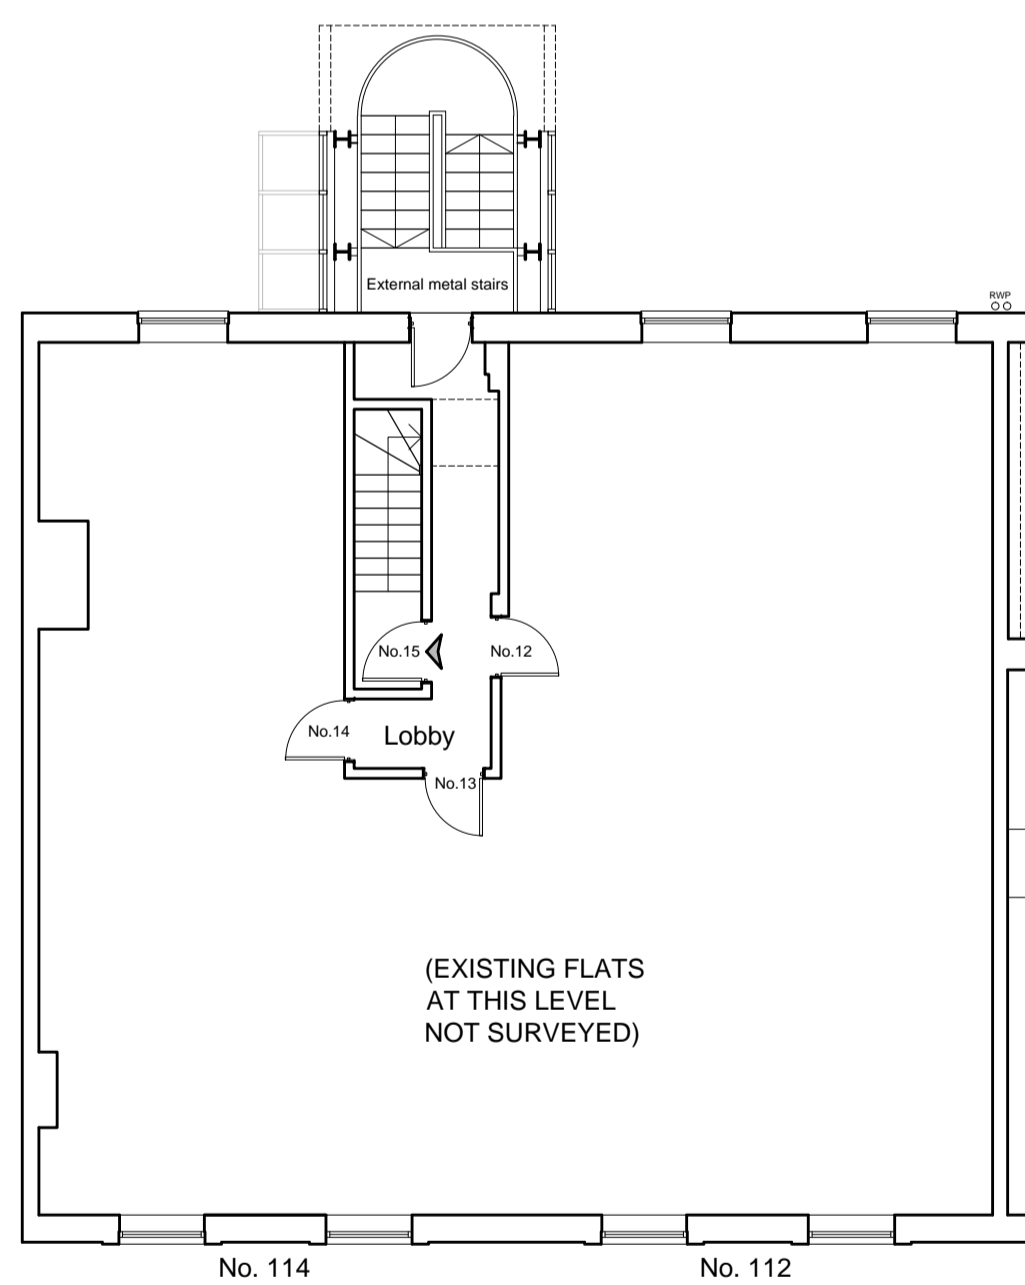

RECENTLY APPROVED MANSARD ROOF EXTENSION
(Planning Permission ref: 2022/0629/P)

A15M

