


Proposed Section
Scale 1:100

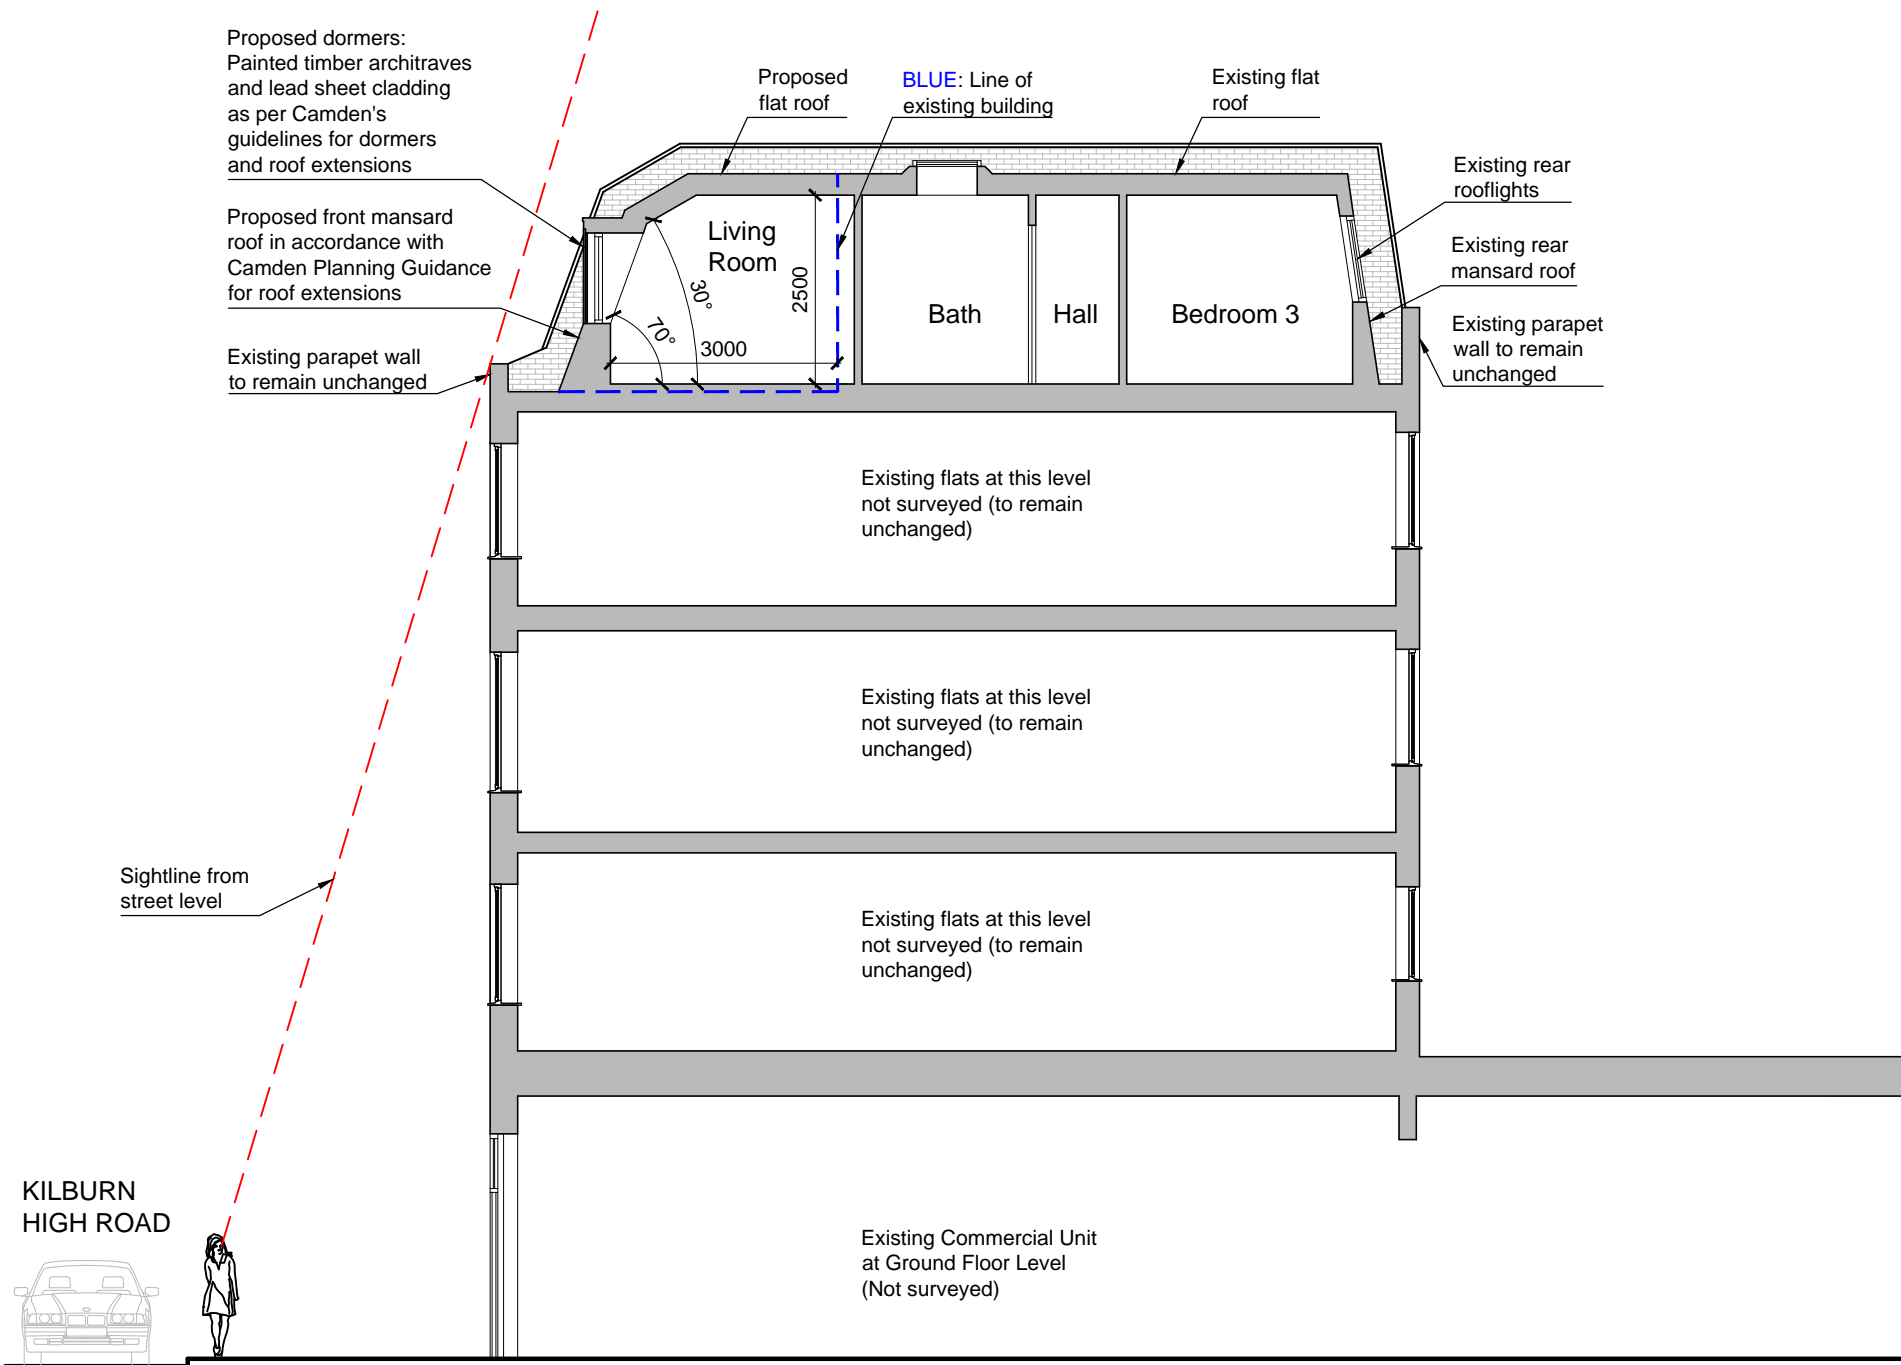

Proposed Section
Scale 1:100

Contractor to verify all dimensions on site before commencing any work on site or preparing any shop drawings. Figured dimensions to take precedence over scaled dimensions.

Contractor, sub-contractor or supplier shall immediately advise the architect / quantity surveyor of the effect upon programme and cost of any alterations to the proposed works shown on this drawing.

All materials, components and workmanship to comply with the relevant British Standards, Codes of Practice and appropriate manufacturers' recommendations that from time to time shall apply.

This drawing supersedes all previous issues of the same drawing number with earlier revisions.

This drawing and design is copyright to Tal Arc Ltd and remains the property of Tal Arc Ltd, and as such the contents must not be disclosed to anyone or reproduced in any way without prior consent from Tal Arc Ltd.

[illegible]

PROJECT	Flat 15, Quex Mews 112-114 Kilburn High Road London, NW6 4PW
CLIENT	Benny Dee (Kilburn) Ltd.

ZONE A	DISCIPLINE ARCHITECTURE	STATUS PLANNING	
LEVEL A	DRAWING NUMBER 112114KHR-PP2-03	REVISION	
PAPER SIZE A1 SHEET			
DRAWING TITLE Proposed Elevations Proposed Section			
SCALE 1:100	DATE 18/07/2023	DRAWN MS	CHECKED YS

TAL ARC LTD.
ARCHITECTURE | DESIGN

2A CRESCENT ROAD
LONDON N3 1HP, U.K.

T. 020 3719 0793

E. info@talarc.co.uk
W. www.talarc.co.uk

PROJECT TITLE 15 Quex Mews, 112-114 Kilburn High Rd