


NOTE:  
Layout based on survey information

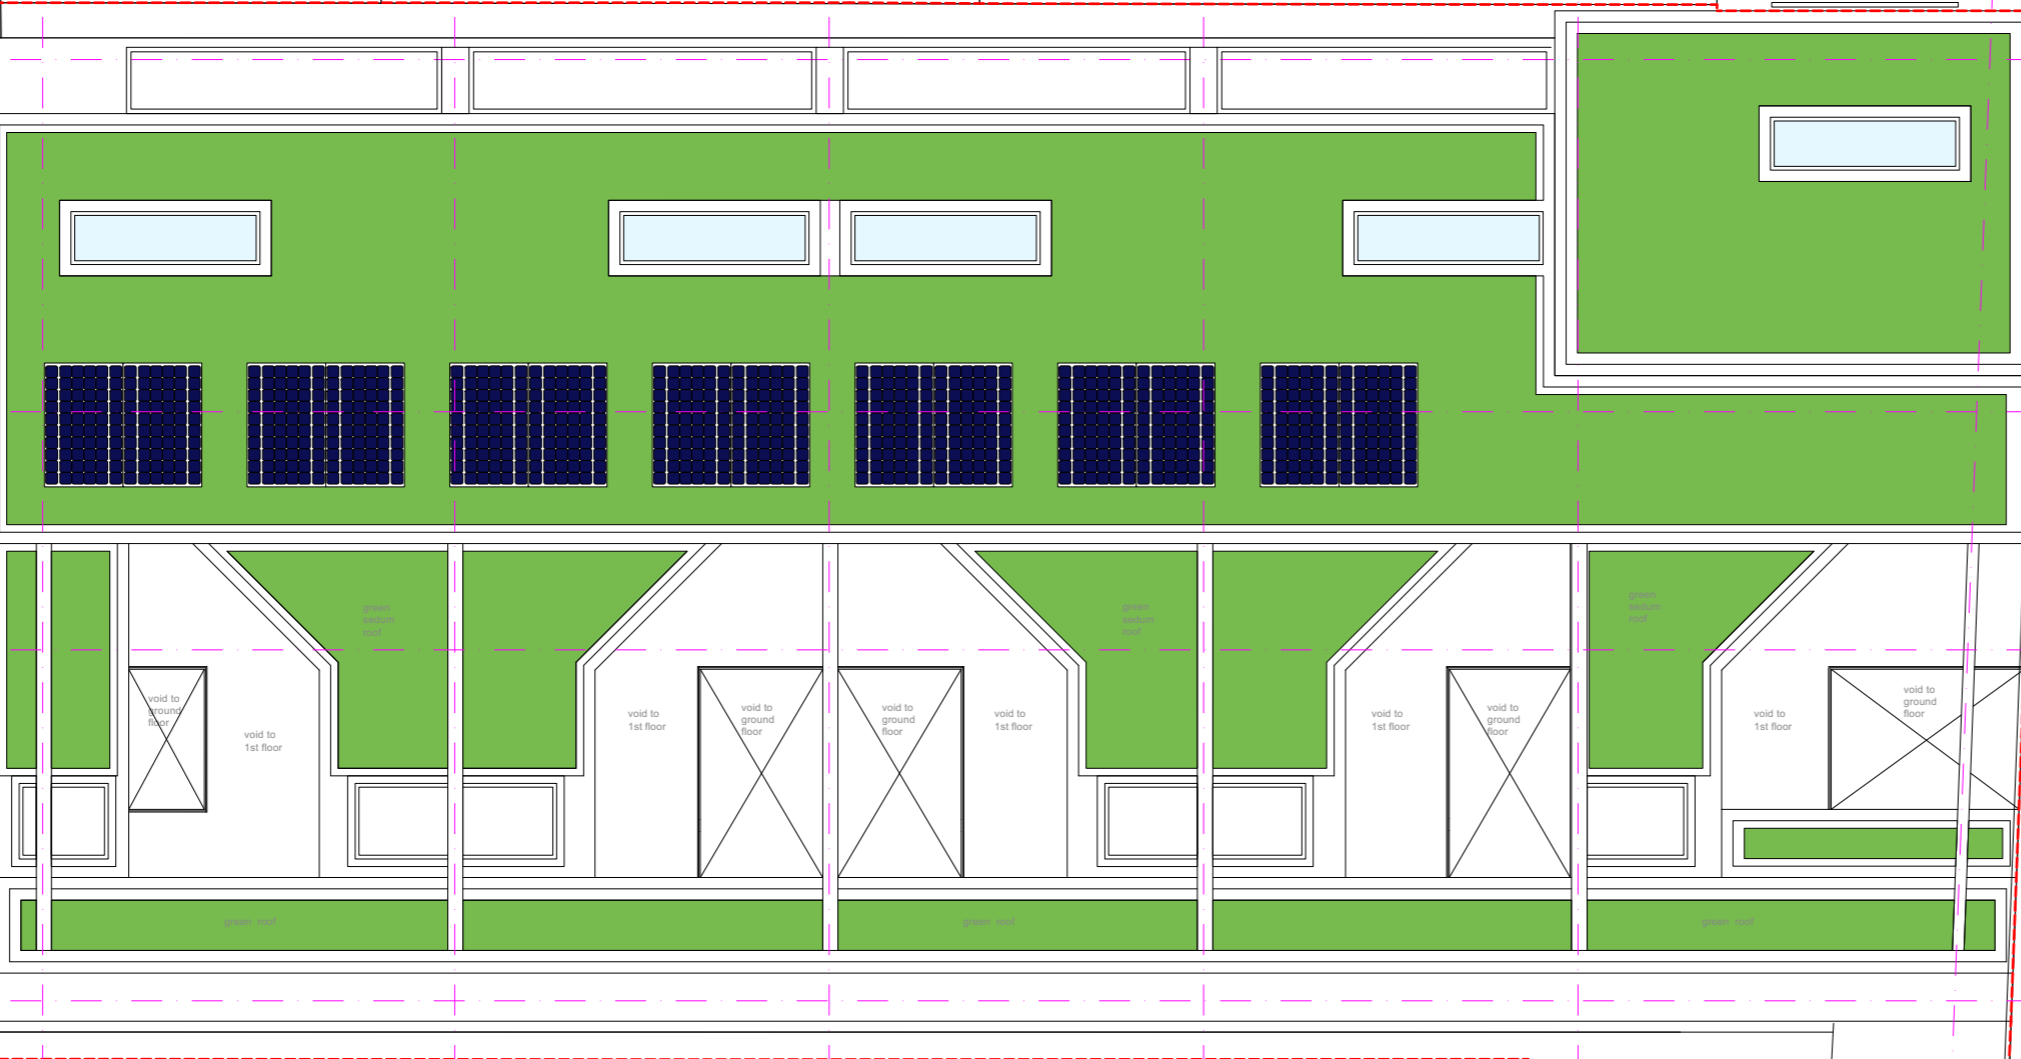

1 2 3 4 5 6  
5450 4952 4952 4952 5457

D  
C  
B  
A  
4659  
3150  
4643



## PLANNING

AP (a.)  
alan power | (ARCHITECTS.)

Alan Power Architects Ltd  
13 Needham Road London, W11 2RP  
Tel: 020 7229 9375 Fax: 020 7221 4172

DRAWING	Roof as Proposed	DRWG. N°	634 - 103
PROJECT	264 BELSIZE RD LONDON NW6 4BT	Rev.	-
CLIENT	ROXBURG OVERSEAS LIMITED	Scale	1:100 @ A2 1:200 @ A4
		Date	25 May 2023
		Drawn	

DO NOT SCALE FROM THIS DRAWING. ALL DIMENSIONS TO BE CHECKED ON SITE AND DISCREPANCIES REPORTED TO ARCHITECT

A2 1:100 @ A2  
1:200 @ A4