


**B:B** Proposed Section

Rev. Date Info

All dimer account Do not s Any omis the archi

This drav

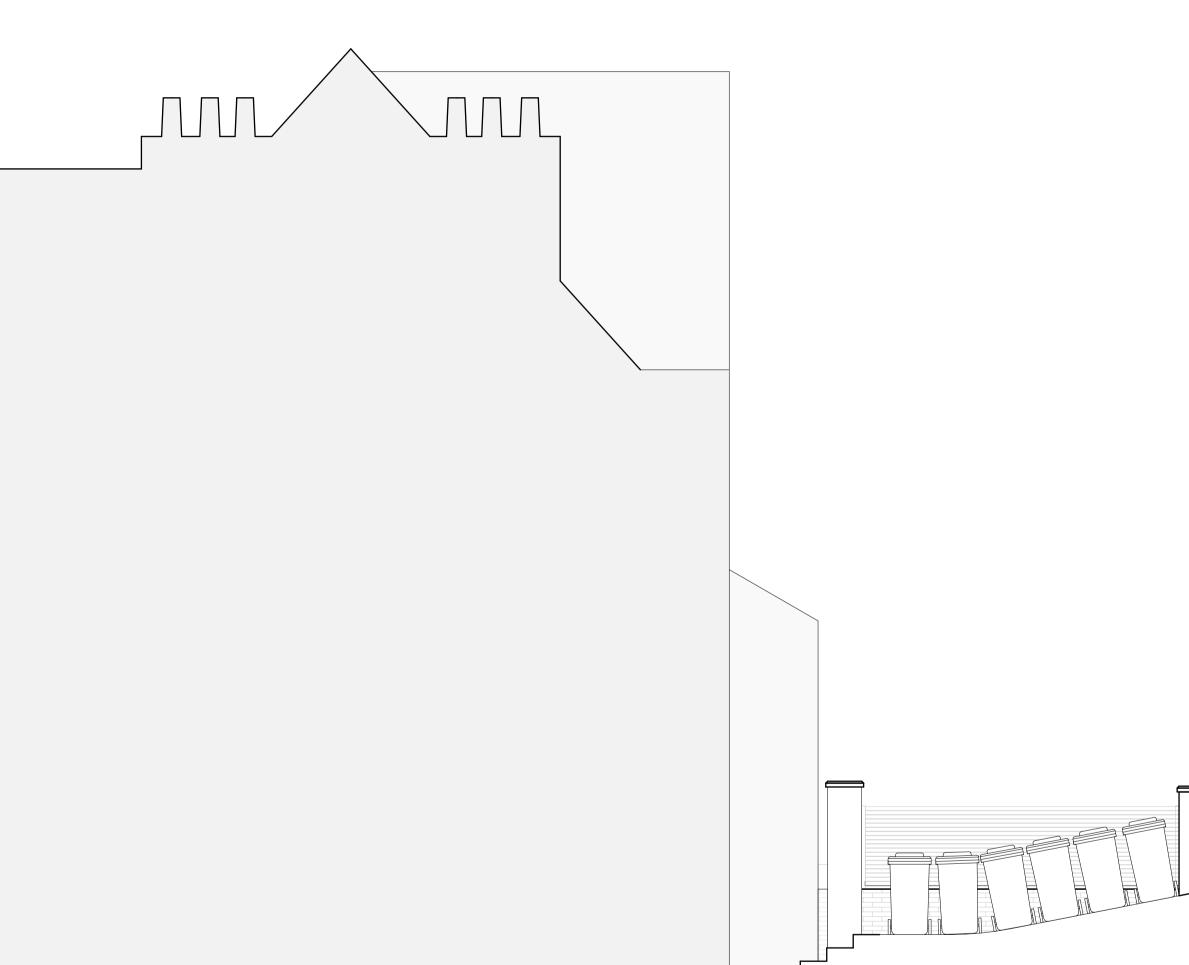

Client: Carol D. Daniel	Project: 7 Parsifal Road		
Title: B:B Proposed Section			Sta
Scale: 1:50 @A1	Drawn by: <b>HE</b>	Checked by: <b>MN</b>	Dat
,	Title: <b>B:B Proposed Section</b>	Title: B:B Proposed Section	Title: B:B Proposed Section

1:50

SCALE 1/50

Drawing No.: CDD31631 (40) 008 Status: **Planning** 



SEDLEY PLACE T +44 (0)20 7627 5777 www.sedley-place.co.uk

Date: **27/06/2023** 

Revision: \_