




REFER TO DRAWING
FD/55OS/C/02 FOR
PROPOSED
ELEVATIONS

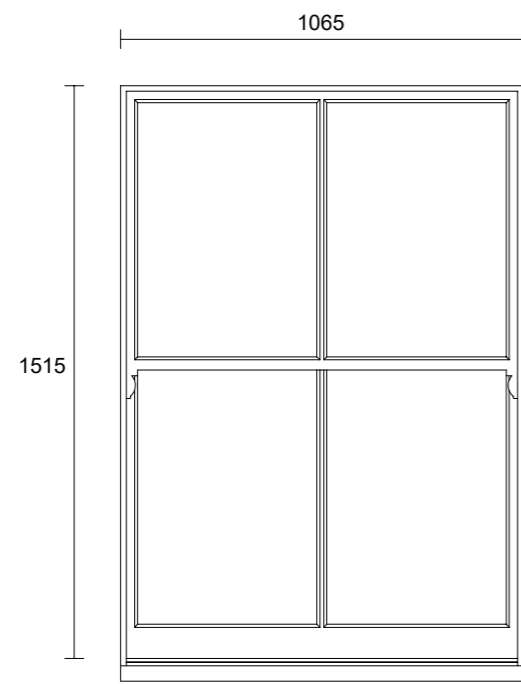

ITEMS 1 & 2

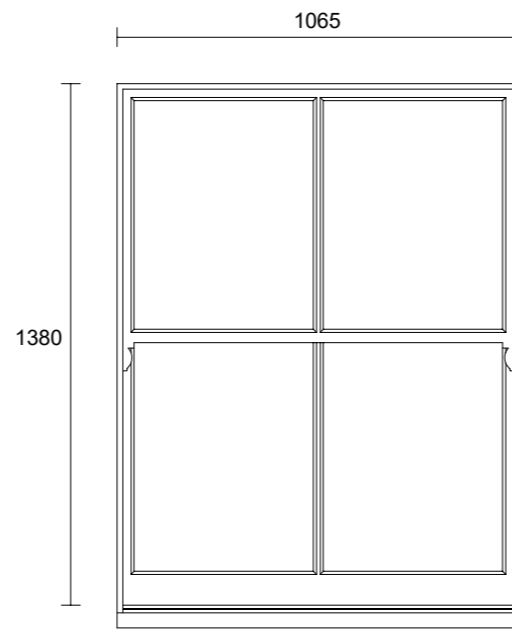

ITEM 3

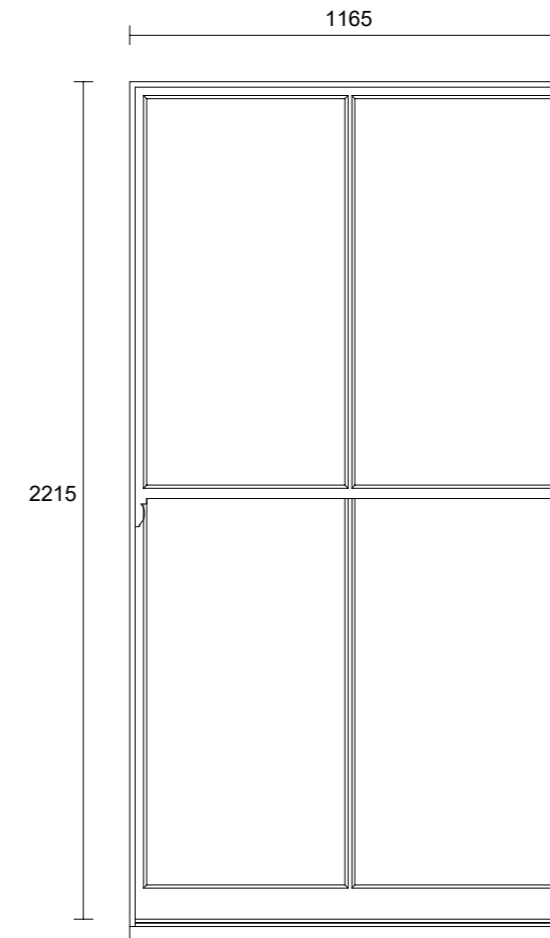

ITEMS 5 & 6

Ventrolla
Ventrolla House
Crimple Court
Hornbeam Park
Harrogate
HG2 8PB

Notes:

All dimensions must be checked on site.

Client: Rachel Palin

Job Title: Flat D, 55 Oakley Square,
Camden

Scale: 1:20 @ A3

Drawn By: SM

Date: April 2023

Drawing Title:
Existing Window External
Elevations

Drawing Number:
FD/55OS/C/01

Rev: