




REFER TO DRAWING
FD/55OS/C/03 FOR
ADDITIONAL NOTES
AND DETAILS

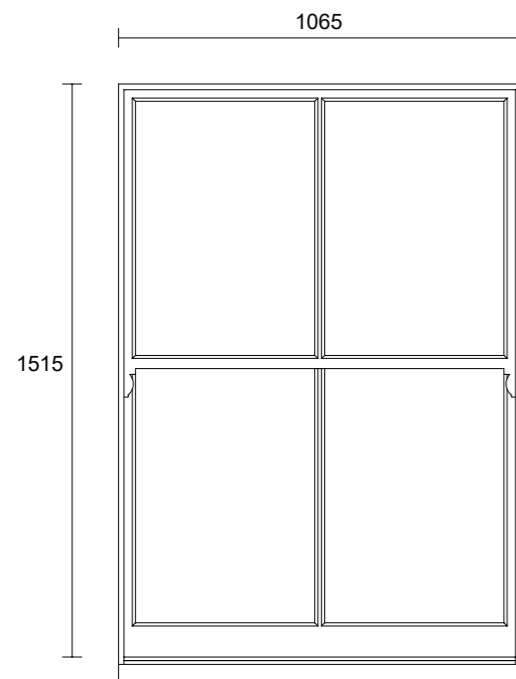

ITEMS 1 & 2

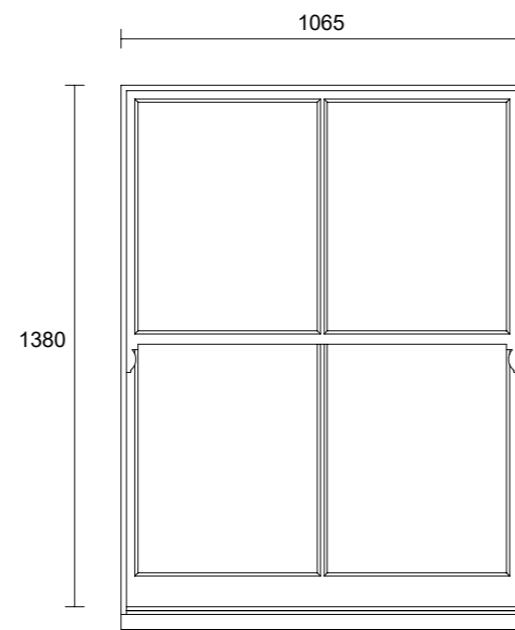

ITEM 3

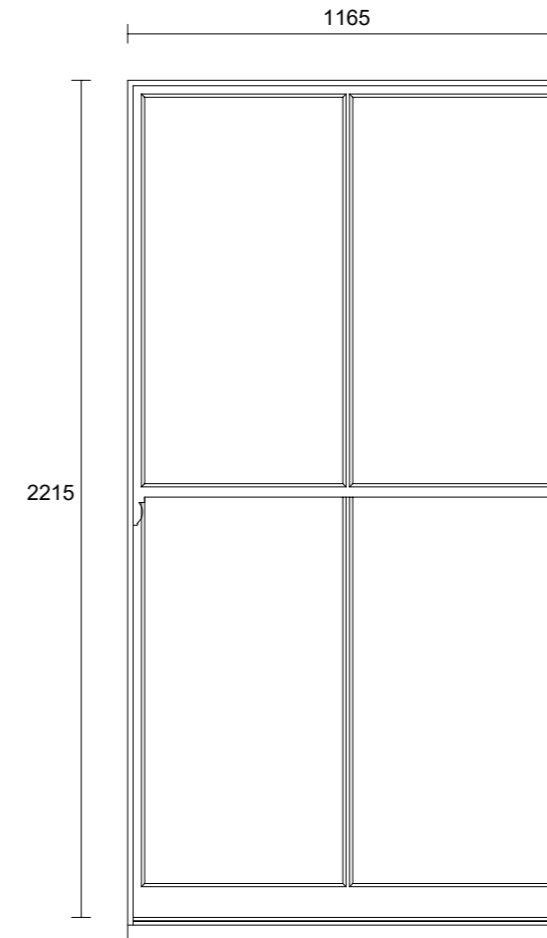

ITEMS 5 & 6

NOTES

Existing boxes retained and repaired as necessary.
New sashes to be made from PEFC Sapele glazed with slimline double glazing and face puttied externally, and painted white to match other windows (by others).
All sizes, sections and mouldings to match existing windows unless otherwise required by Conservation Officer

Ventrolla Ventrolla House Crimple Court Hornbeam Park Harrogate HG2 8PB	Notes:	Client: Rachel Palin	Scale: 1:20 @ A3	Drawing Title: Proposed Window External Elevations	
	All dimensions must be checked on site.	Job Title: Flat D, 55 Oakley Square, Camden	Drawn By: SM	Drawing Number:	Rev:
			Date: April 2023	FD/55OS/C/02	