



Revision	Date	Description
-	13.03.2020	For Planning
A	19.12.2022	For Planning
B	20.07.2023	For Planning

Notes

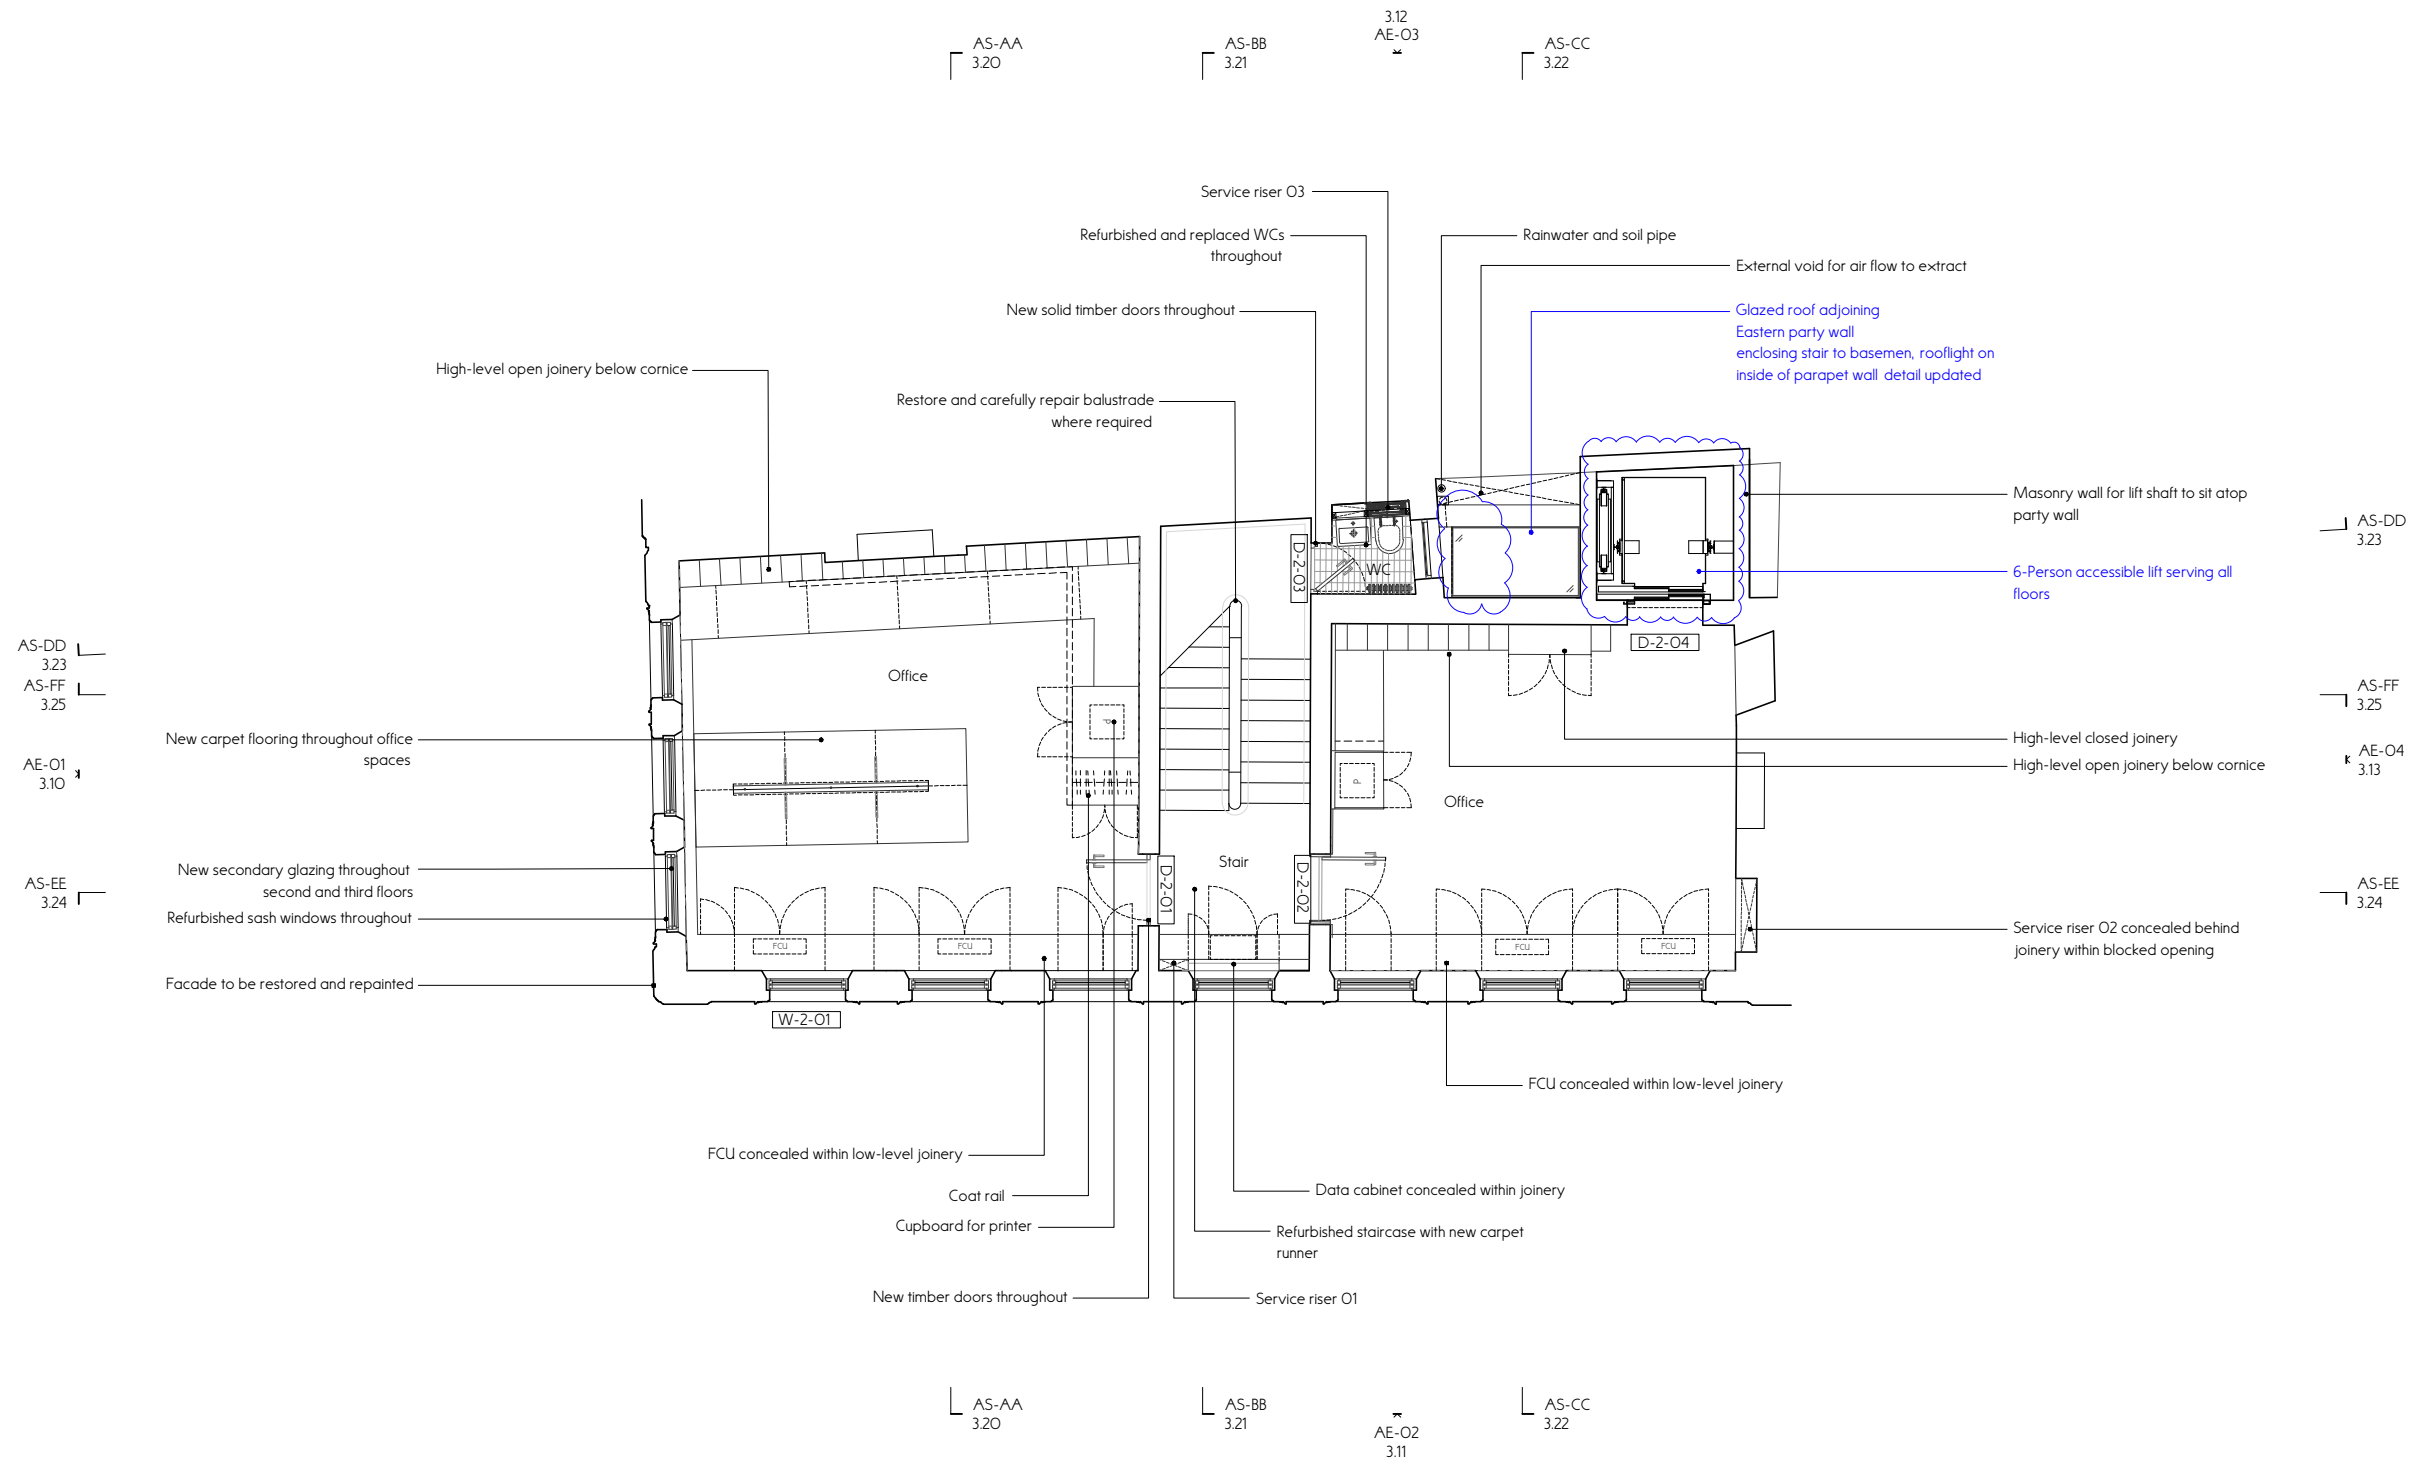

Drawn AG
Checked HN
Scale 1:100 @ A3

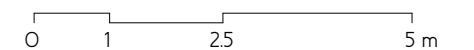

This drawing is to be read in conjunction with all other contract documents and specifications and all other consultants drawings. All levels and dimensions should be checked on site and any discrepancies notified to OMMX prior to proceeding with works. No drawing should be reproduced in any form without prior written permission from OMMX.