


Revision	Date	Description
-	13.03.2020	For Planning
A	19.12.2022	For Planning
B	20.07.2023	For Planning

Notes

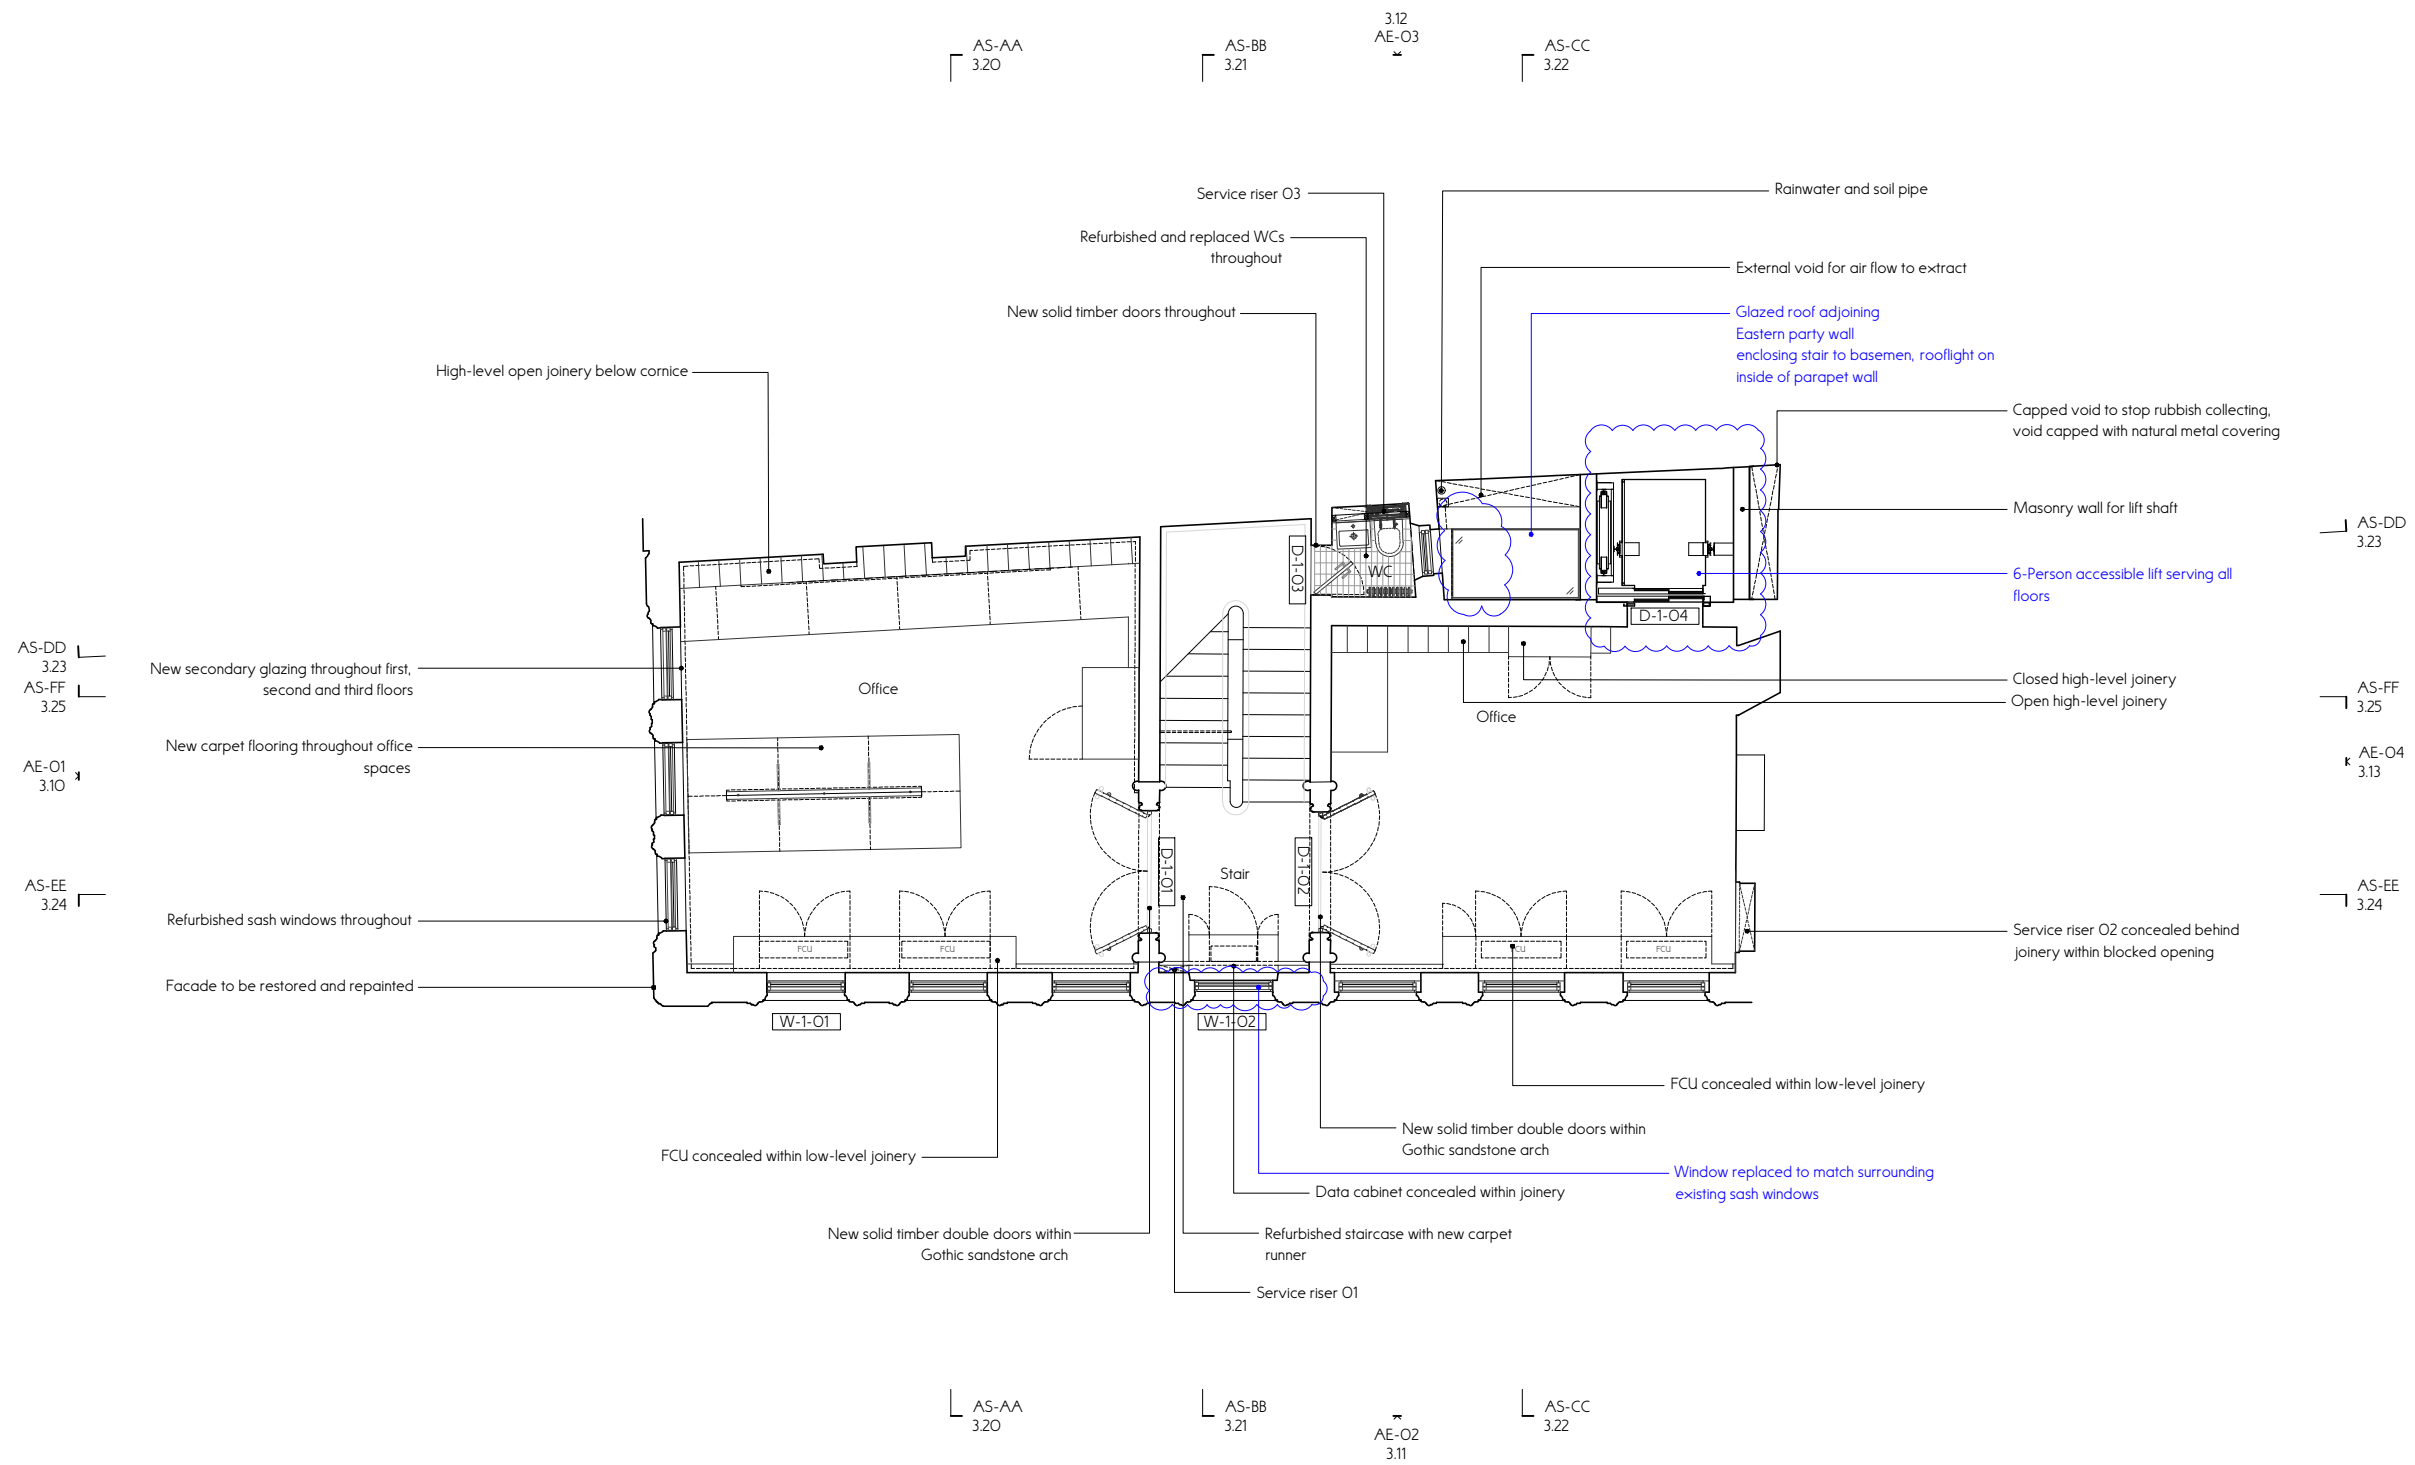

Drawn AG
Checked HN
Scale 1:100 @ A3

