


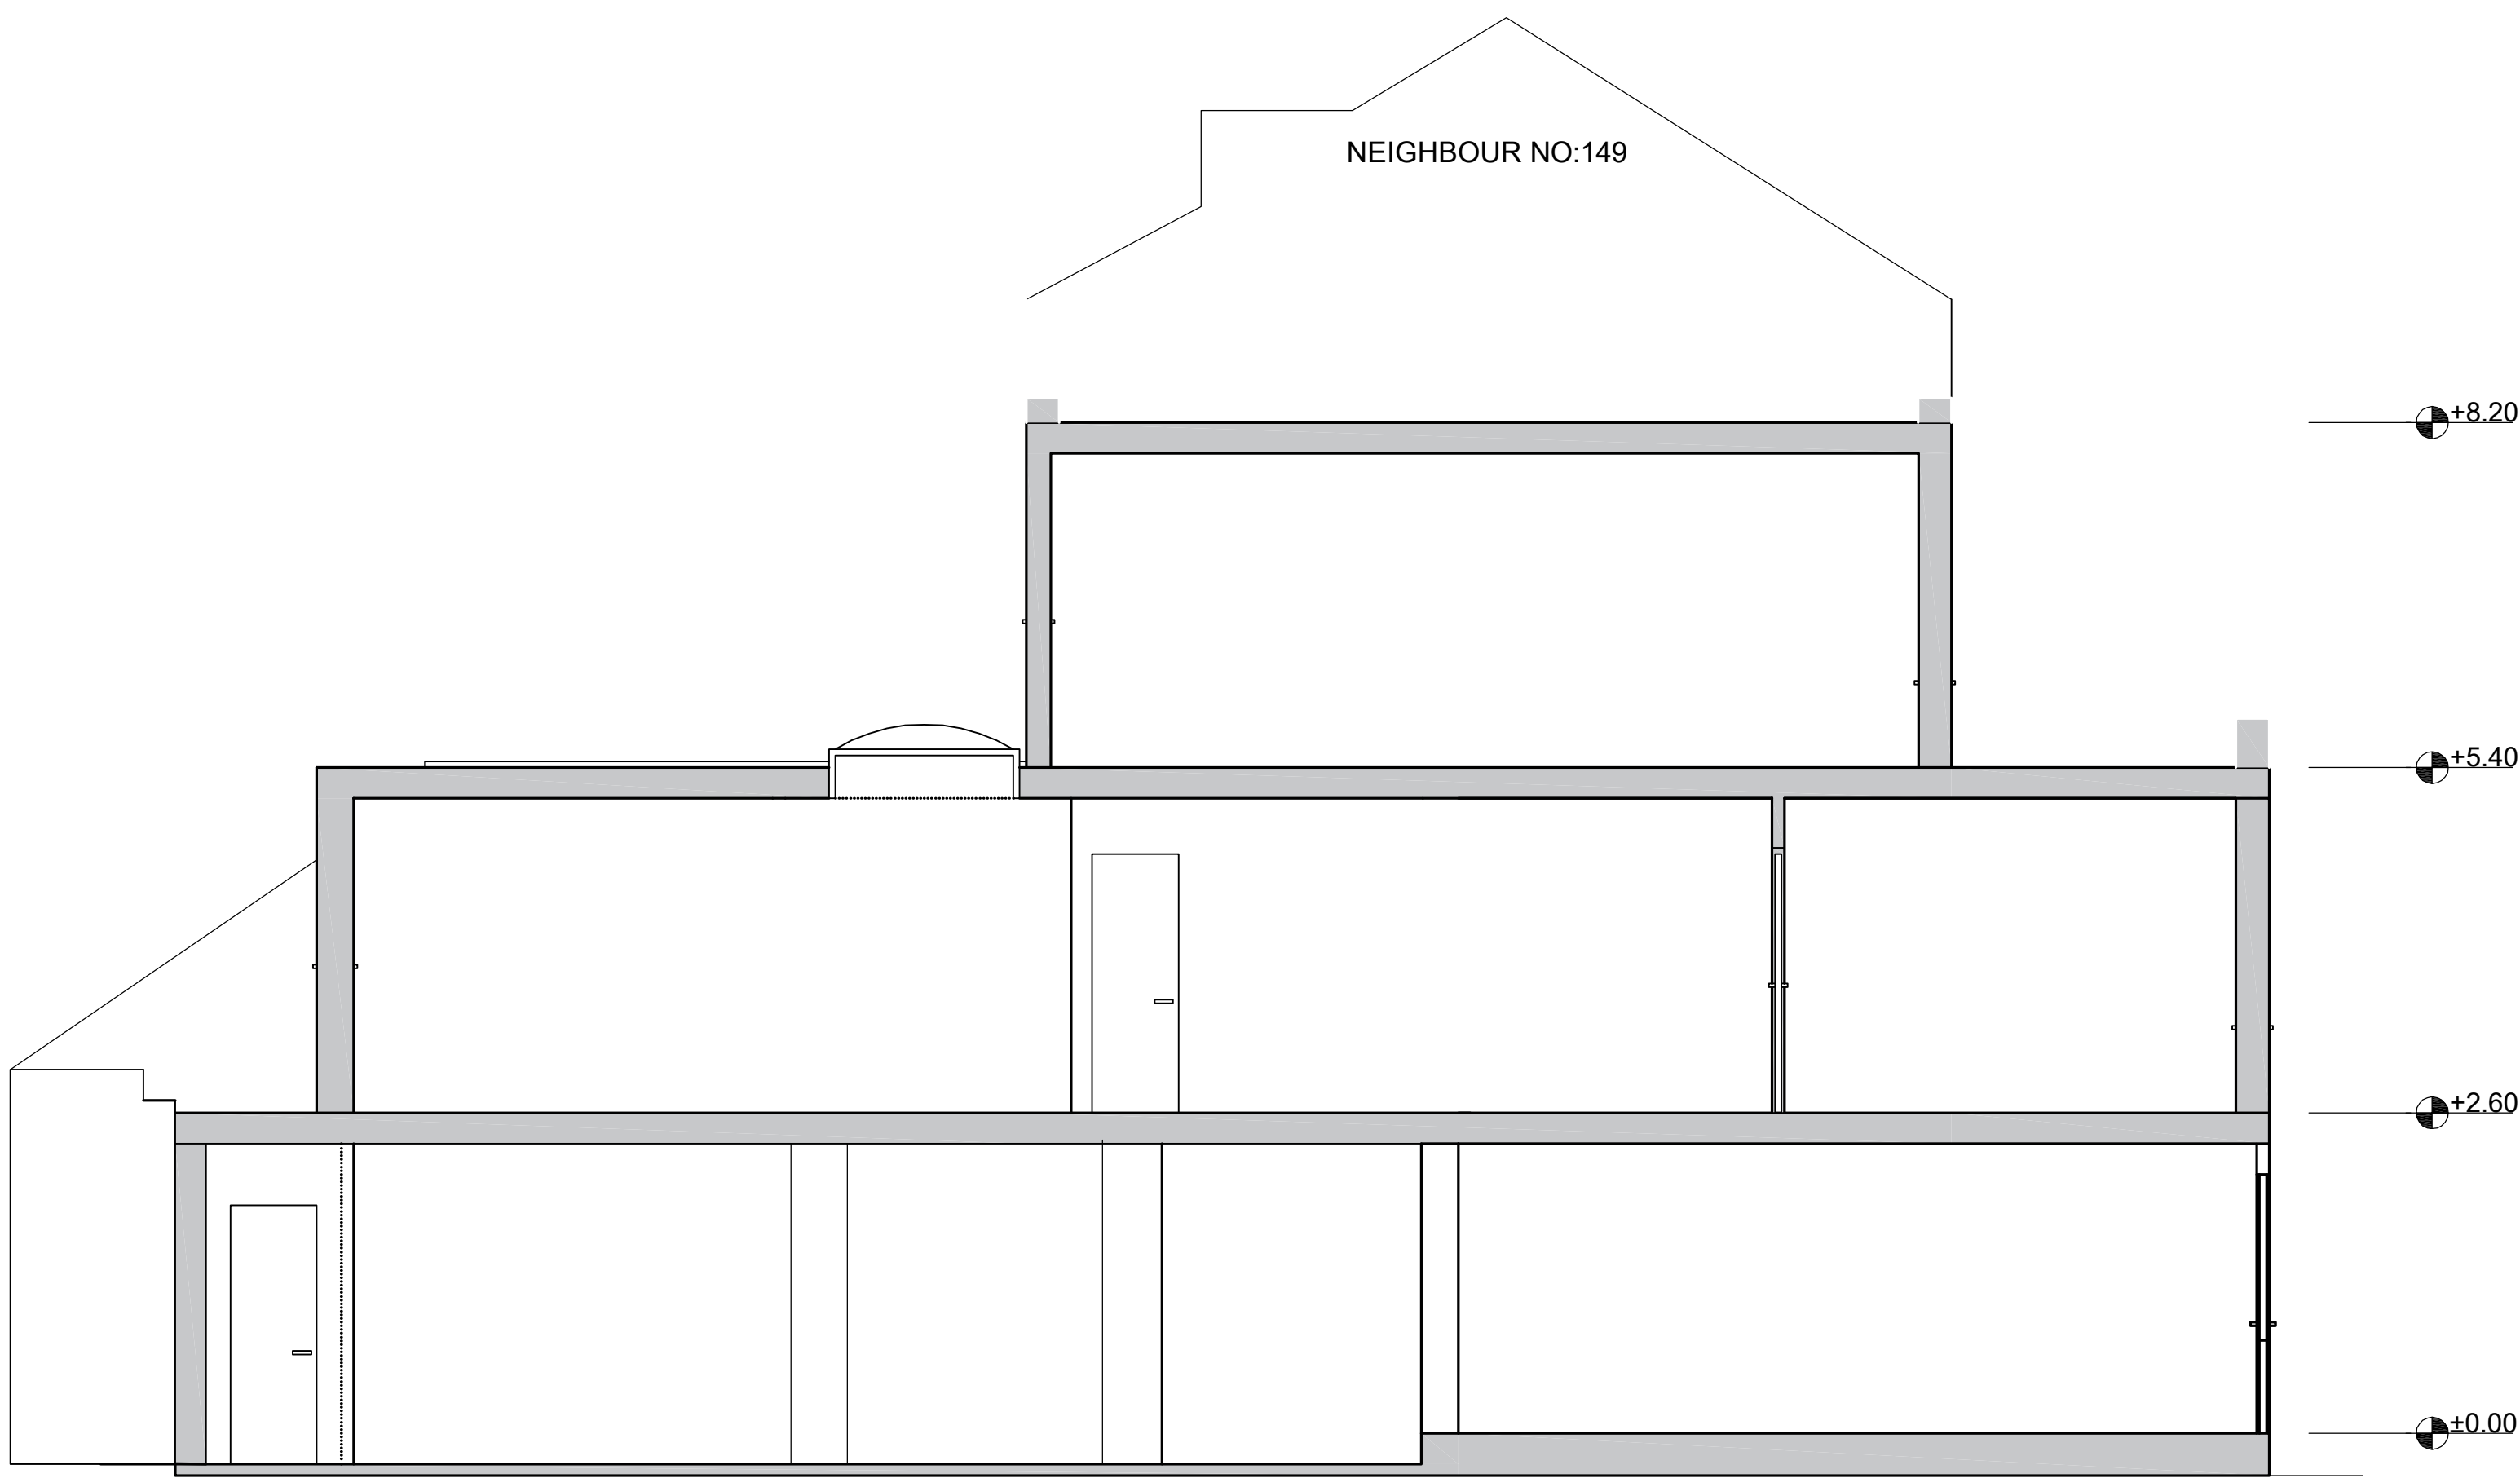


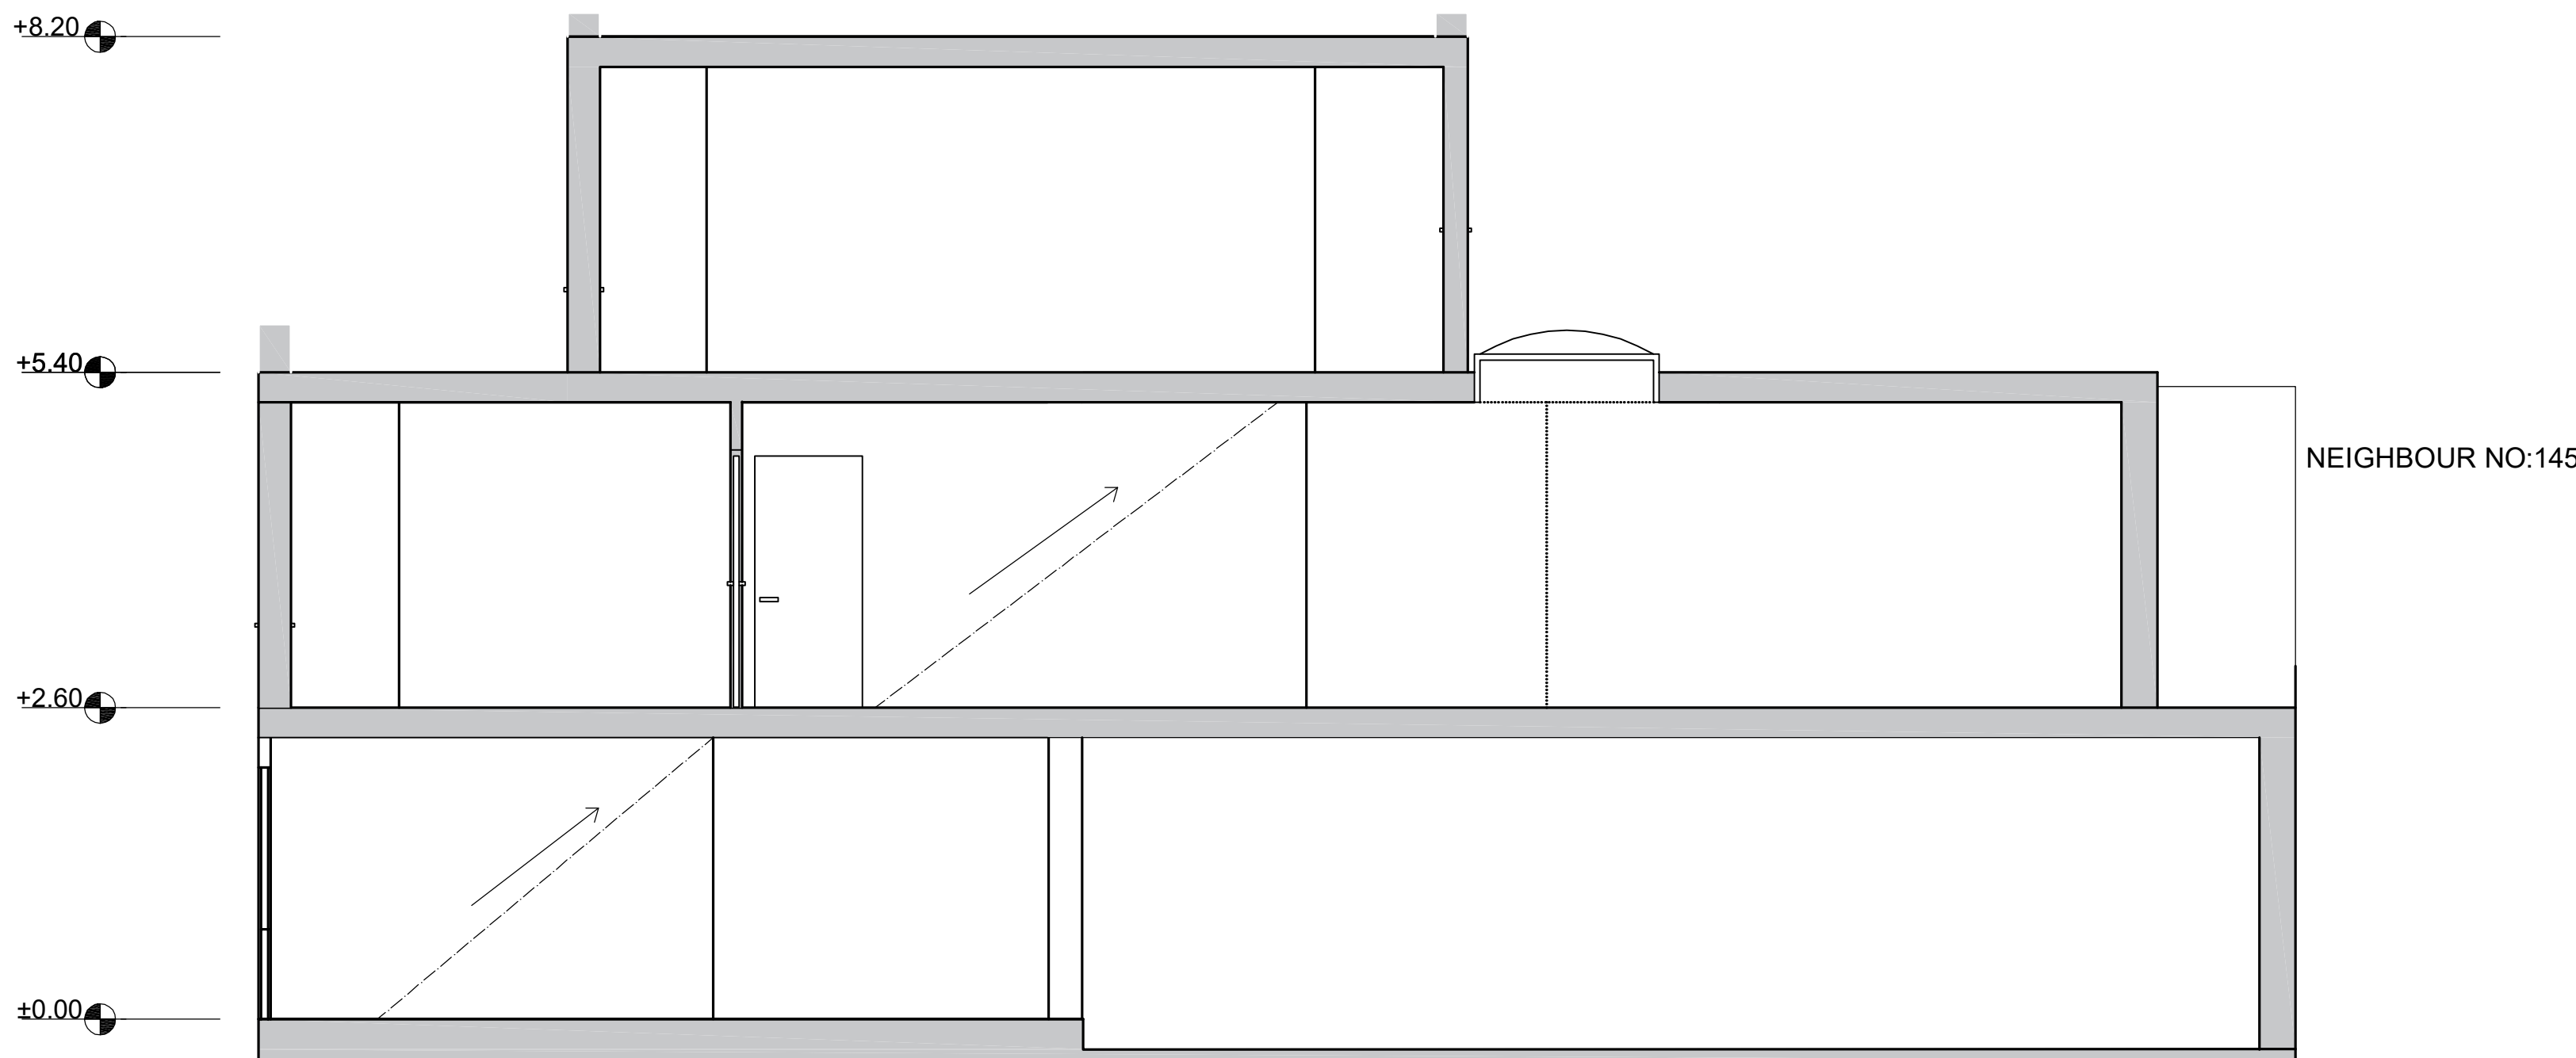


SECTION BB

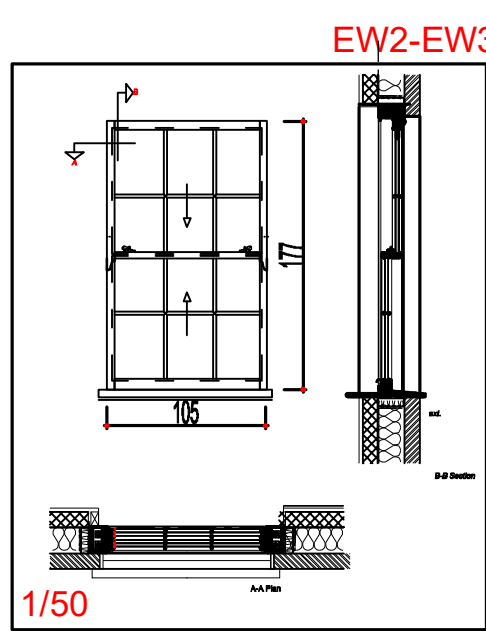



SECTION AA

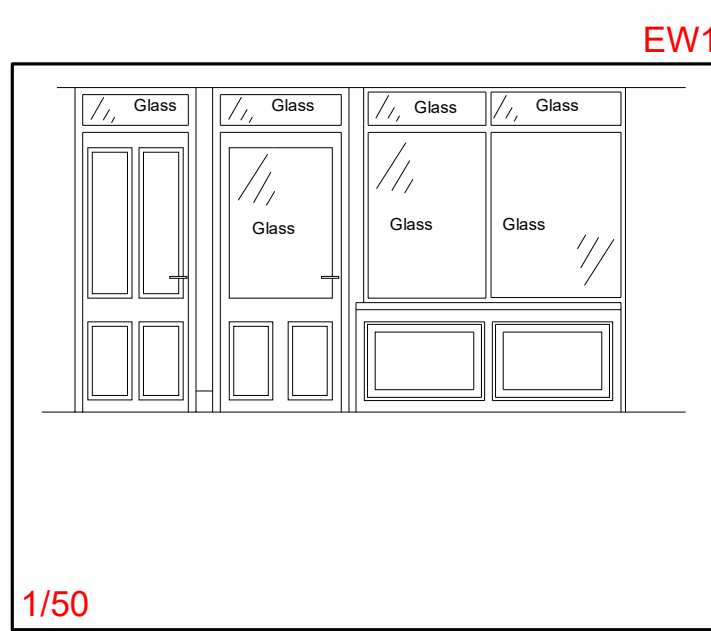

to be repaired in accordance
with the original

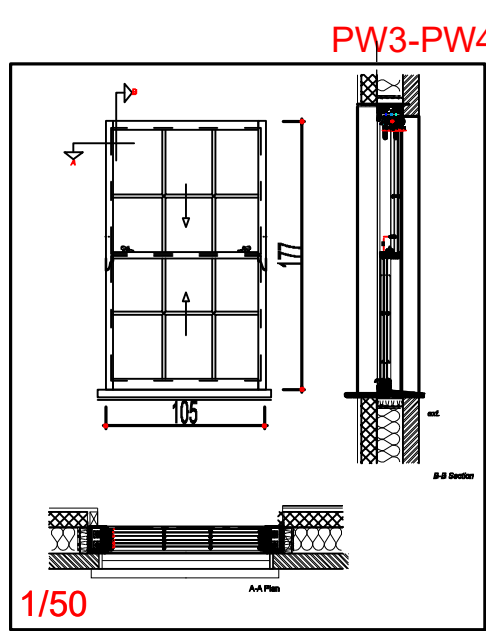

to be produced in accordance
with EW2-EW3 number windows

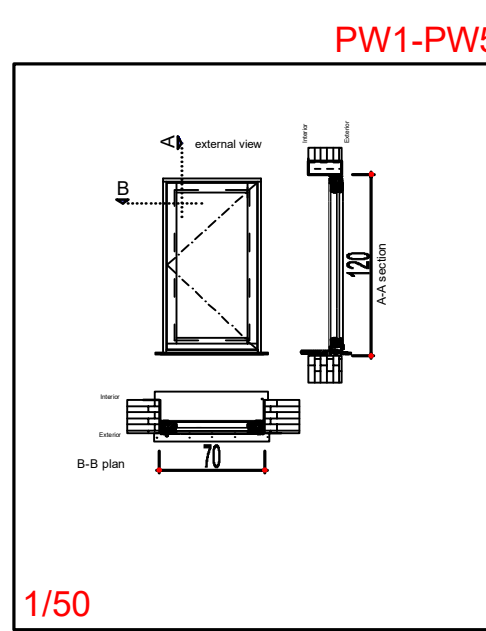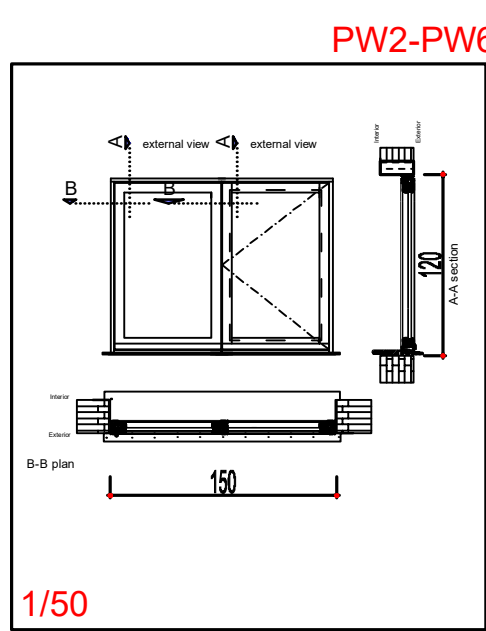

PROJECT: 147 HIGHGATE ROAD NWS 1LJ
DRAWING NO: P_002
DRAWING TITLE: PROPOSED SECTION BB, SECTION AA / WINDOW DETAILS
SCALE: 1/50
DATE: 21/03/2023
ITU STUDIO LTD itustudio@gmail.com T : 07491258462 Ibrahim Turk
URASTAR CONSTRUCTION LTD urastarconstruction@gmail.com T : 07863459155 Ahmet Erturk