



0 1 2 3 4 5 6metres

scales 1:50 @ A1
1:100 @ A3

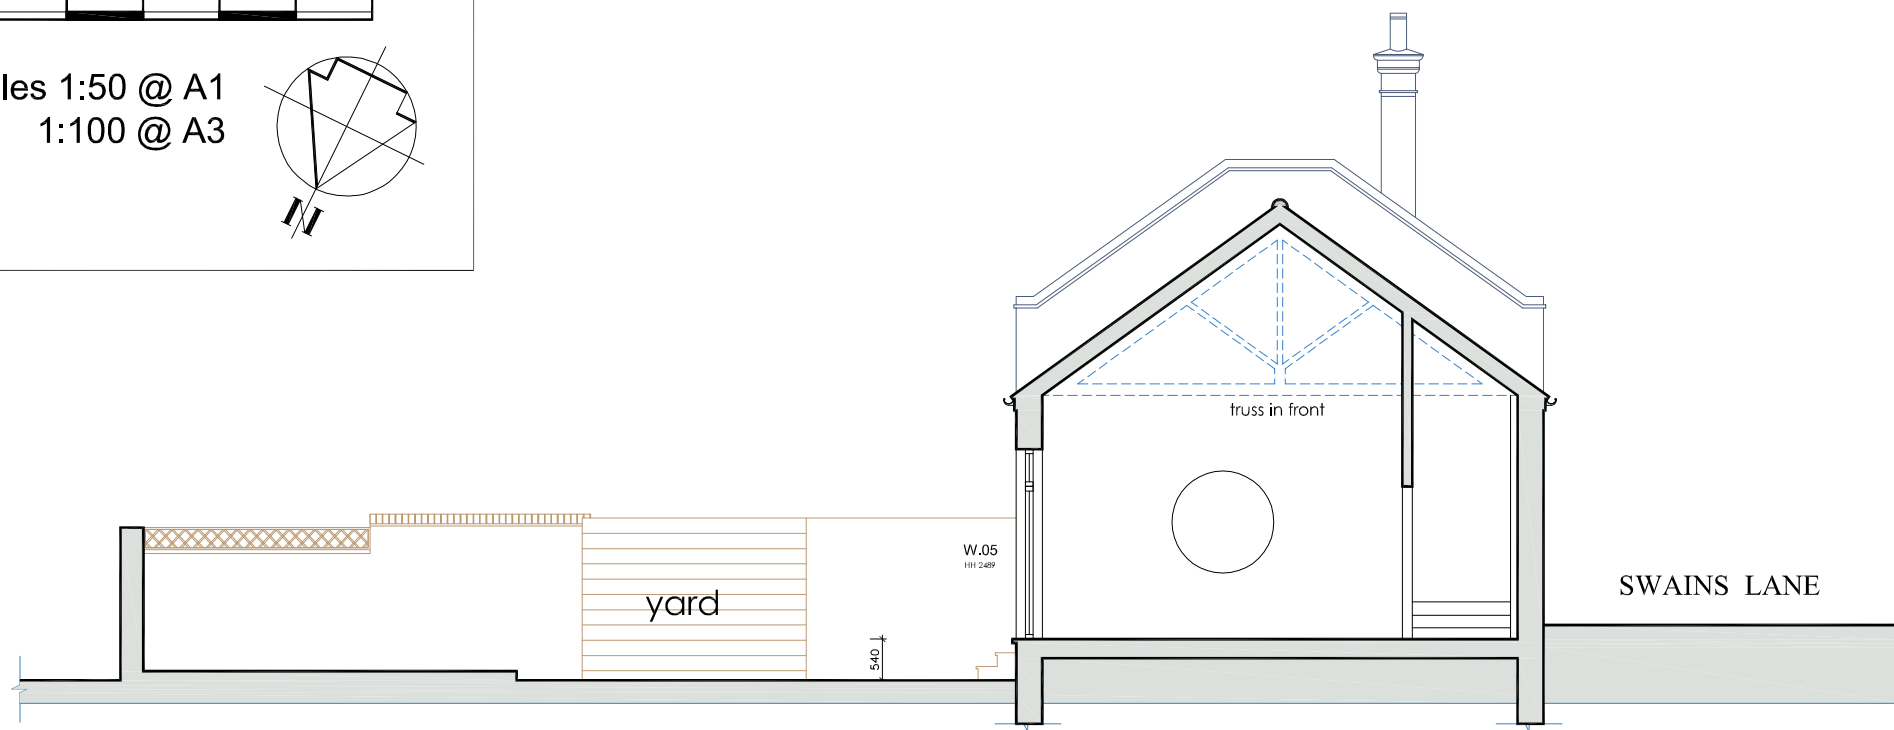


section AA existing

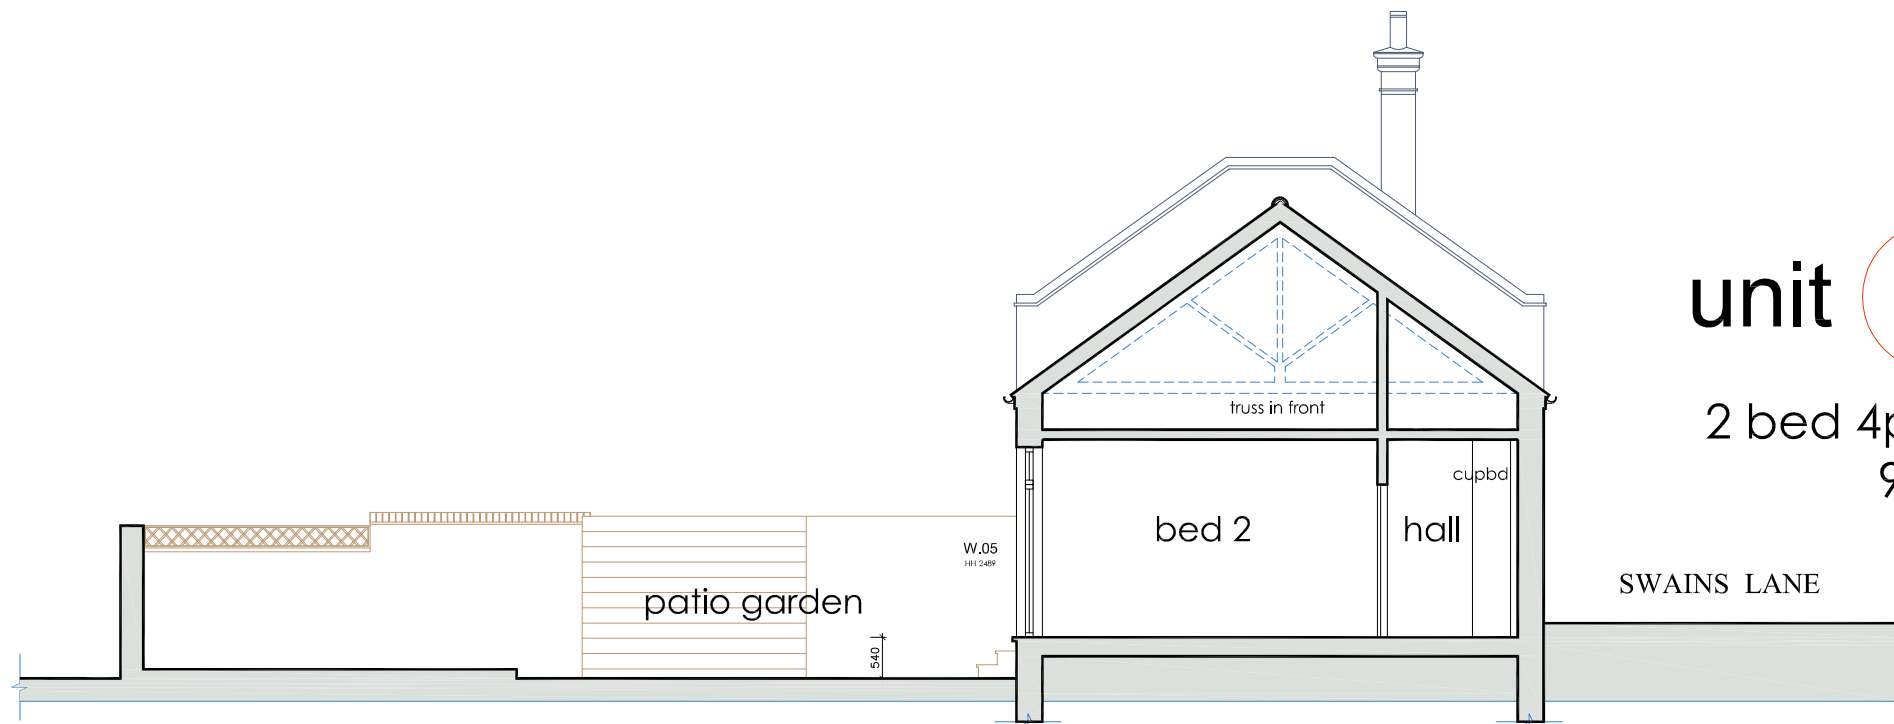

section AA proposed

unit **1**
2 bed 4p flat
95m²

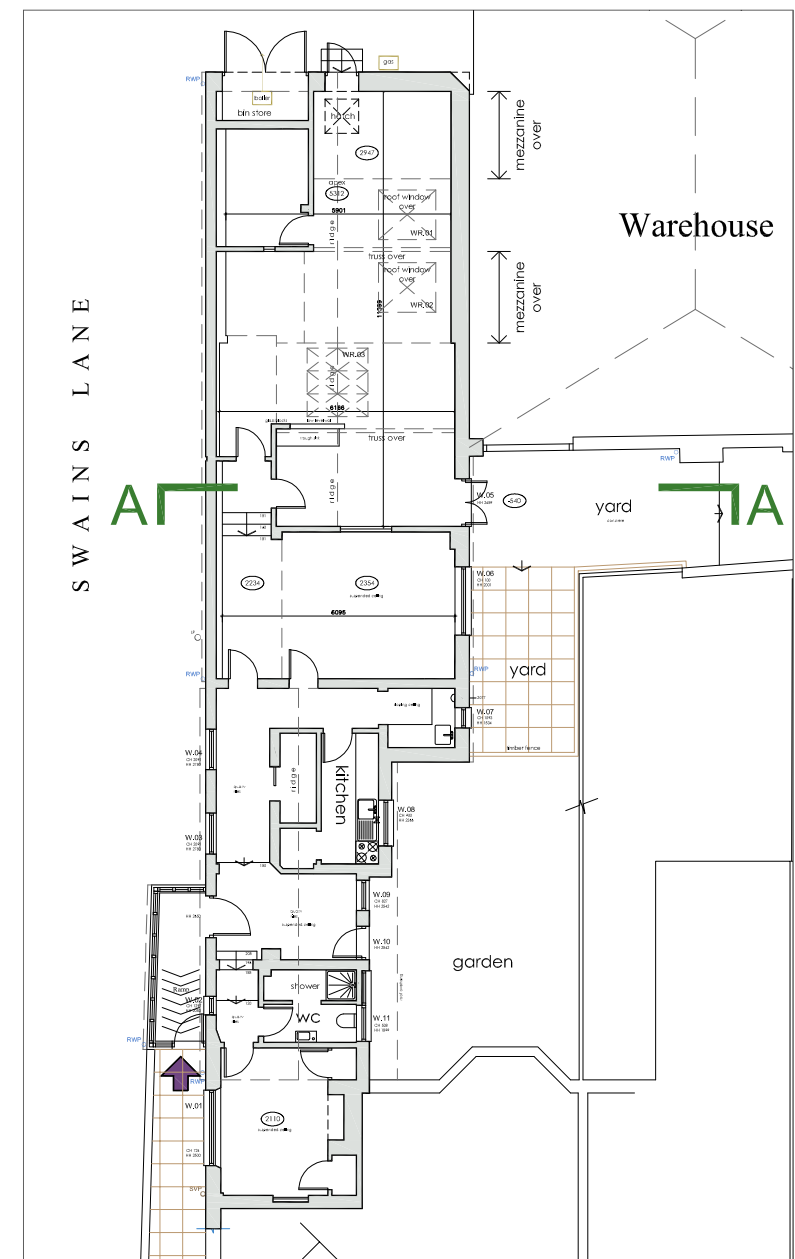

section location

DVM
ARCHITECTS

4a Murray Street . London . NW1 9RE
Telephone 0207 485 2121 . Facsimile 0207 267 2527
e-mail: studio@dvmarch.com

Client
John Bott

Project
108 Swains Lane
London N6 6PF

Title
Section AA
as existing + proposed

Scale 1:50	Date 14.07.23	Job No. 1187
Drawing No. 1187-08	Rev.	

All dimensions are to be checked on site.
© This drawing is copyright and remains the property of David & Victoria Mercer at all times and may not be reproduced in part or whole without written consent.