





01 EXISTING ELEVATION FRONT SCALE 1:25

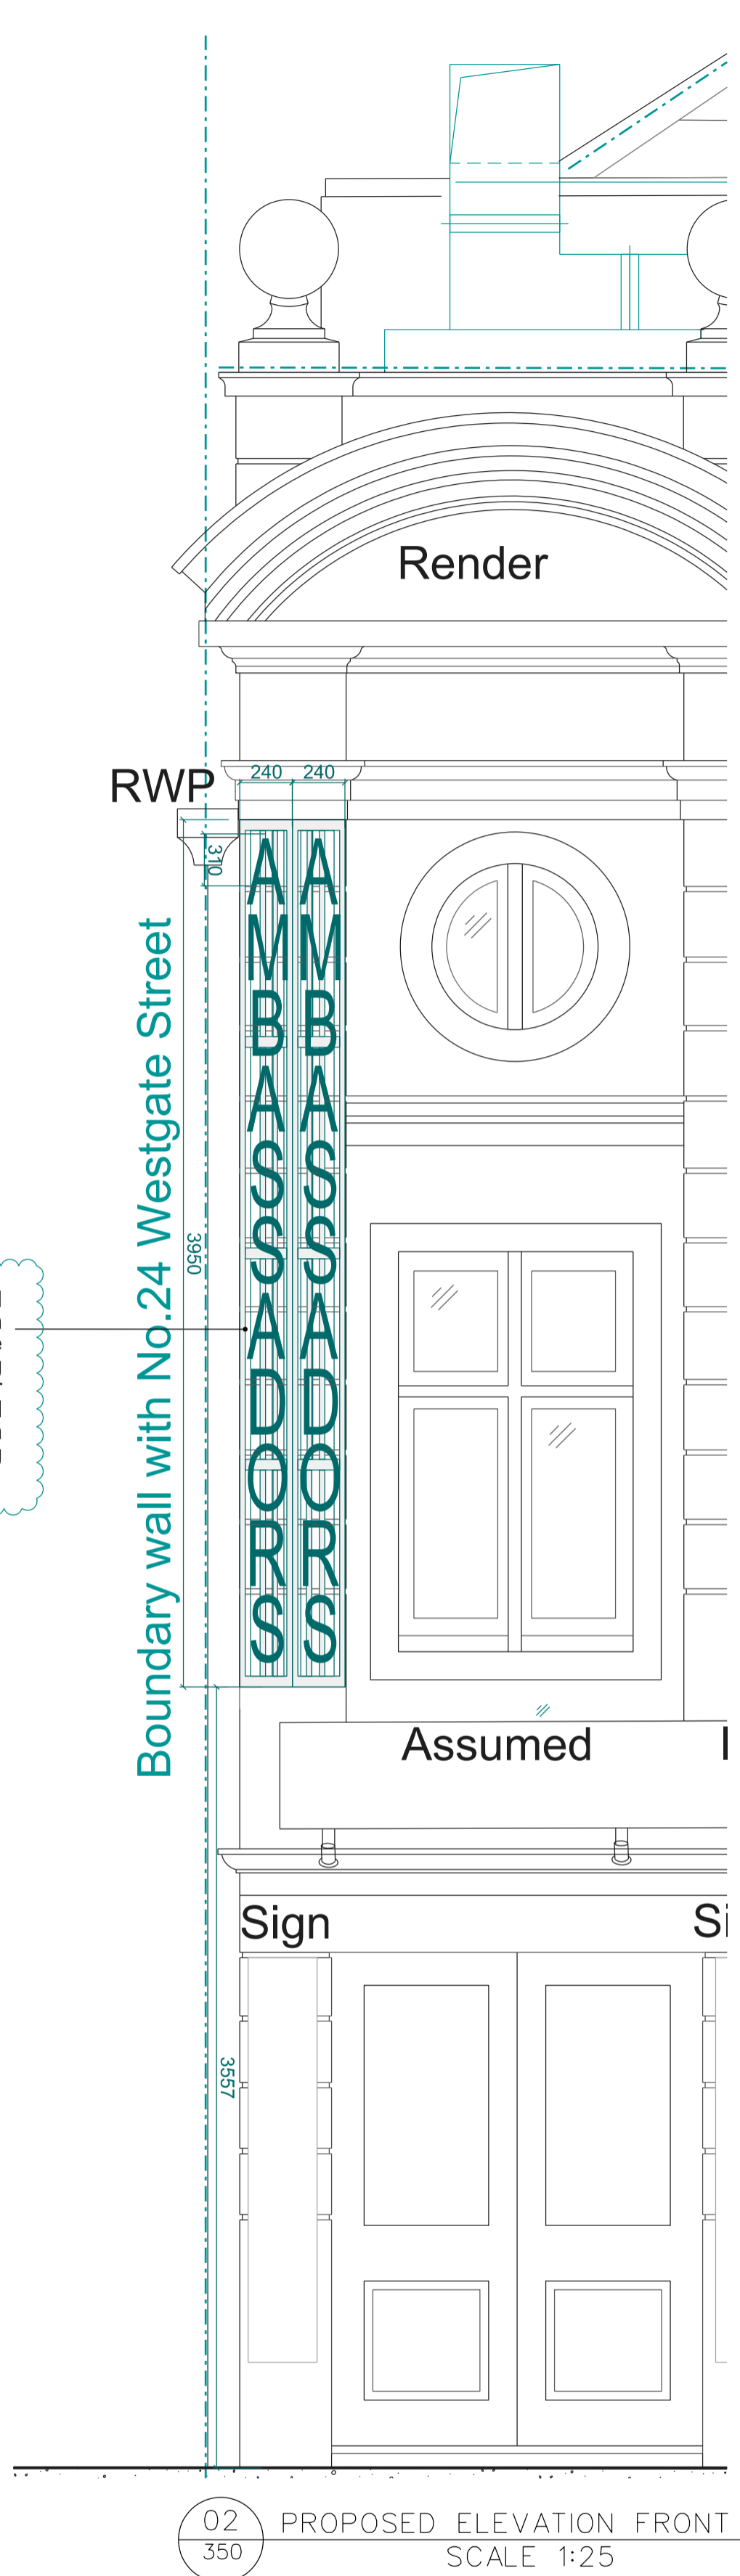


02 PROPOSED ELEVATION FRONT SCALE 1:25

New proposed illuminated sign on metal frame above existing canopy. Colour coating on metal frame to match with existing facade.

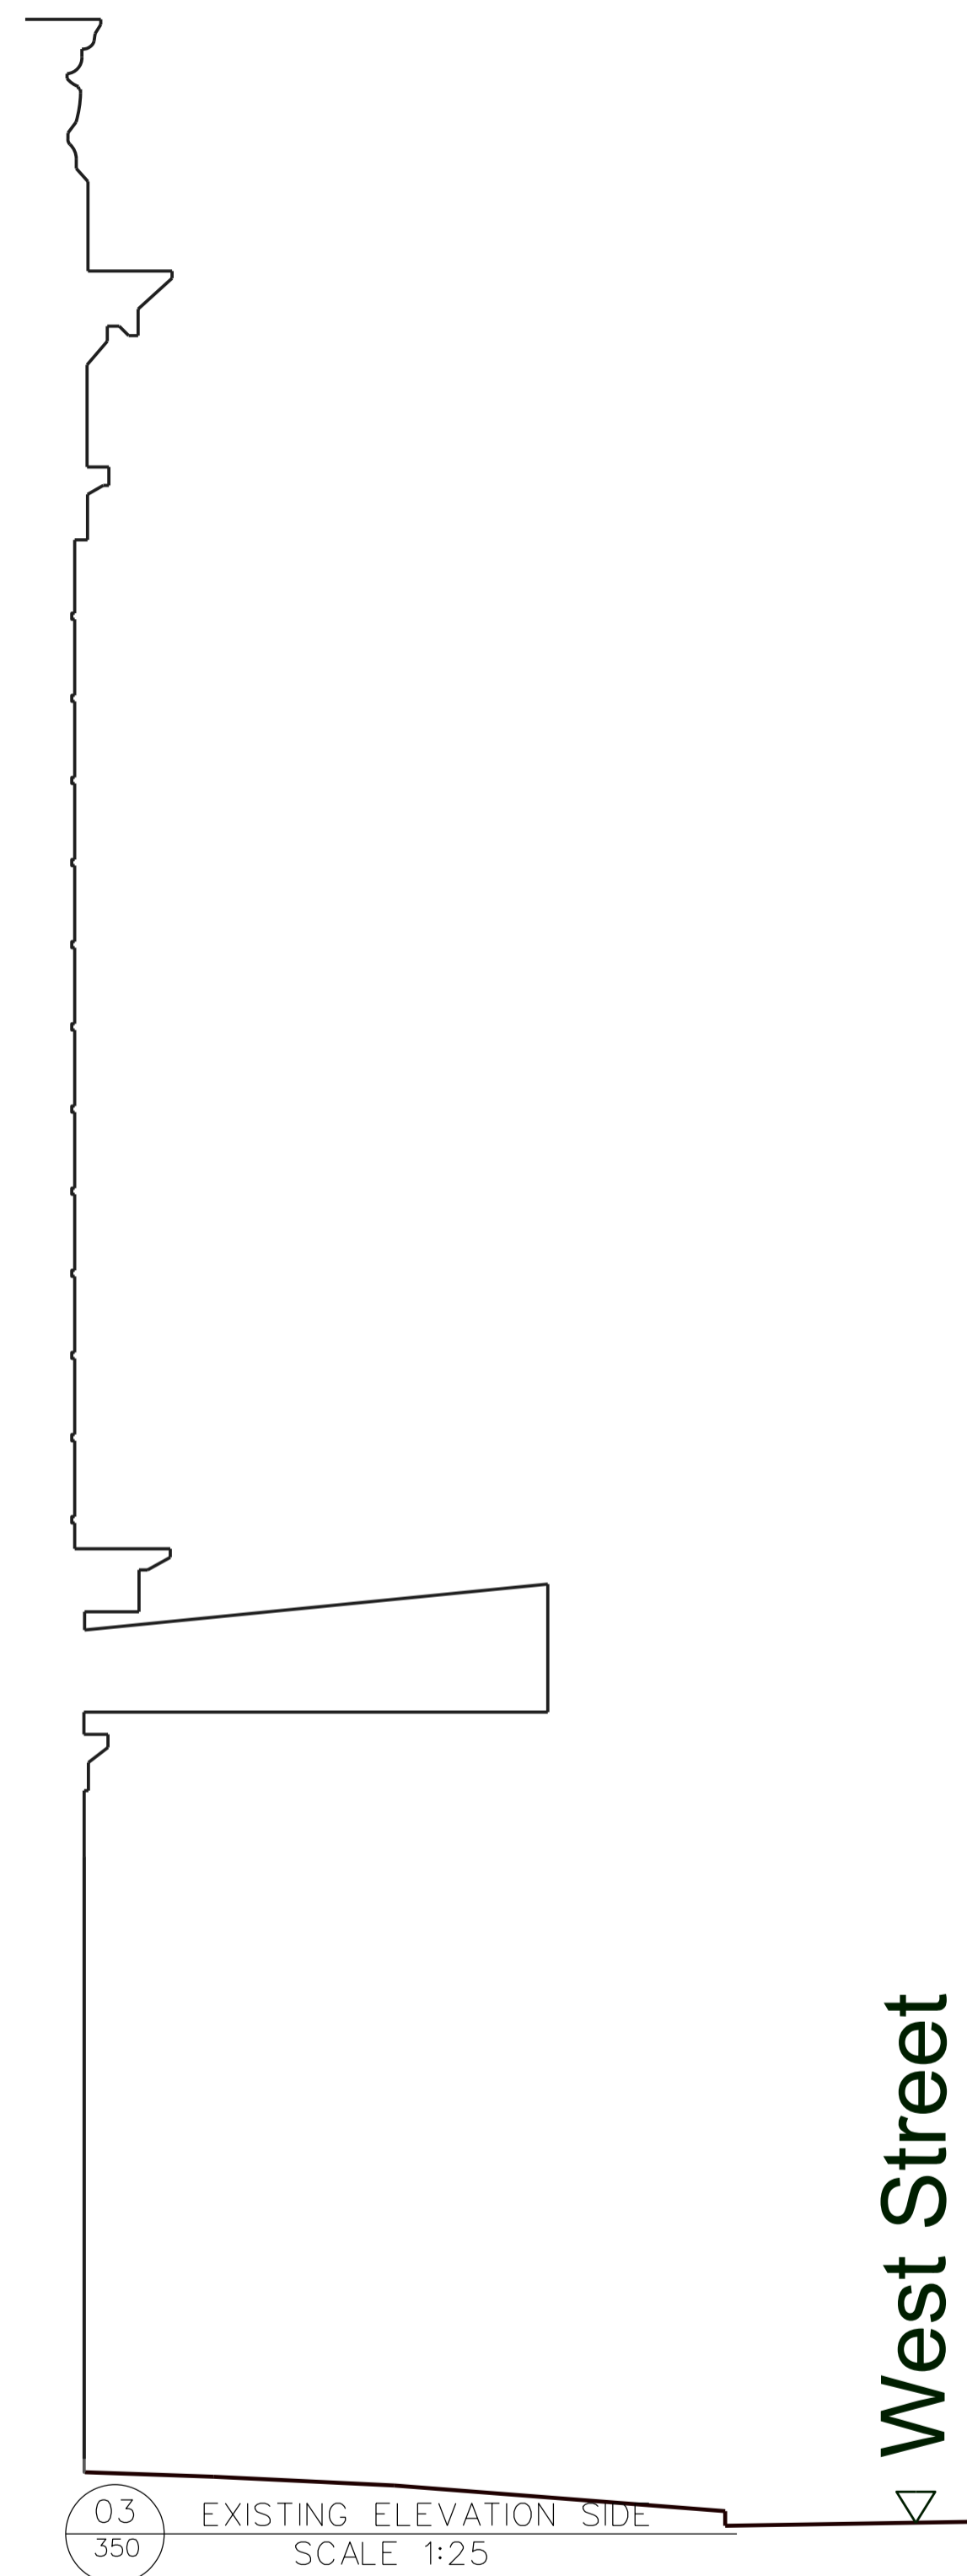


03 EXISTING ELEVATION SIDE SCALE 1:25

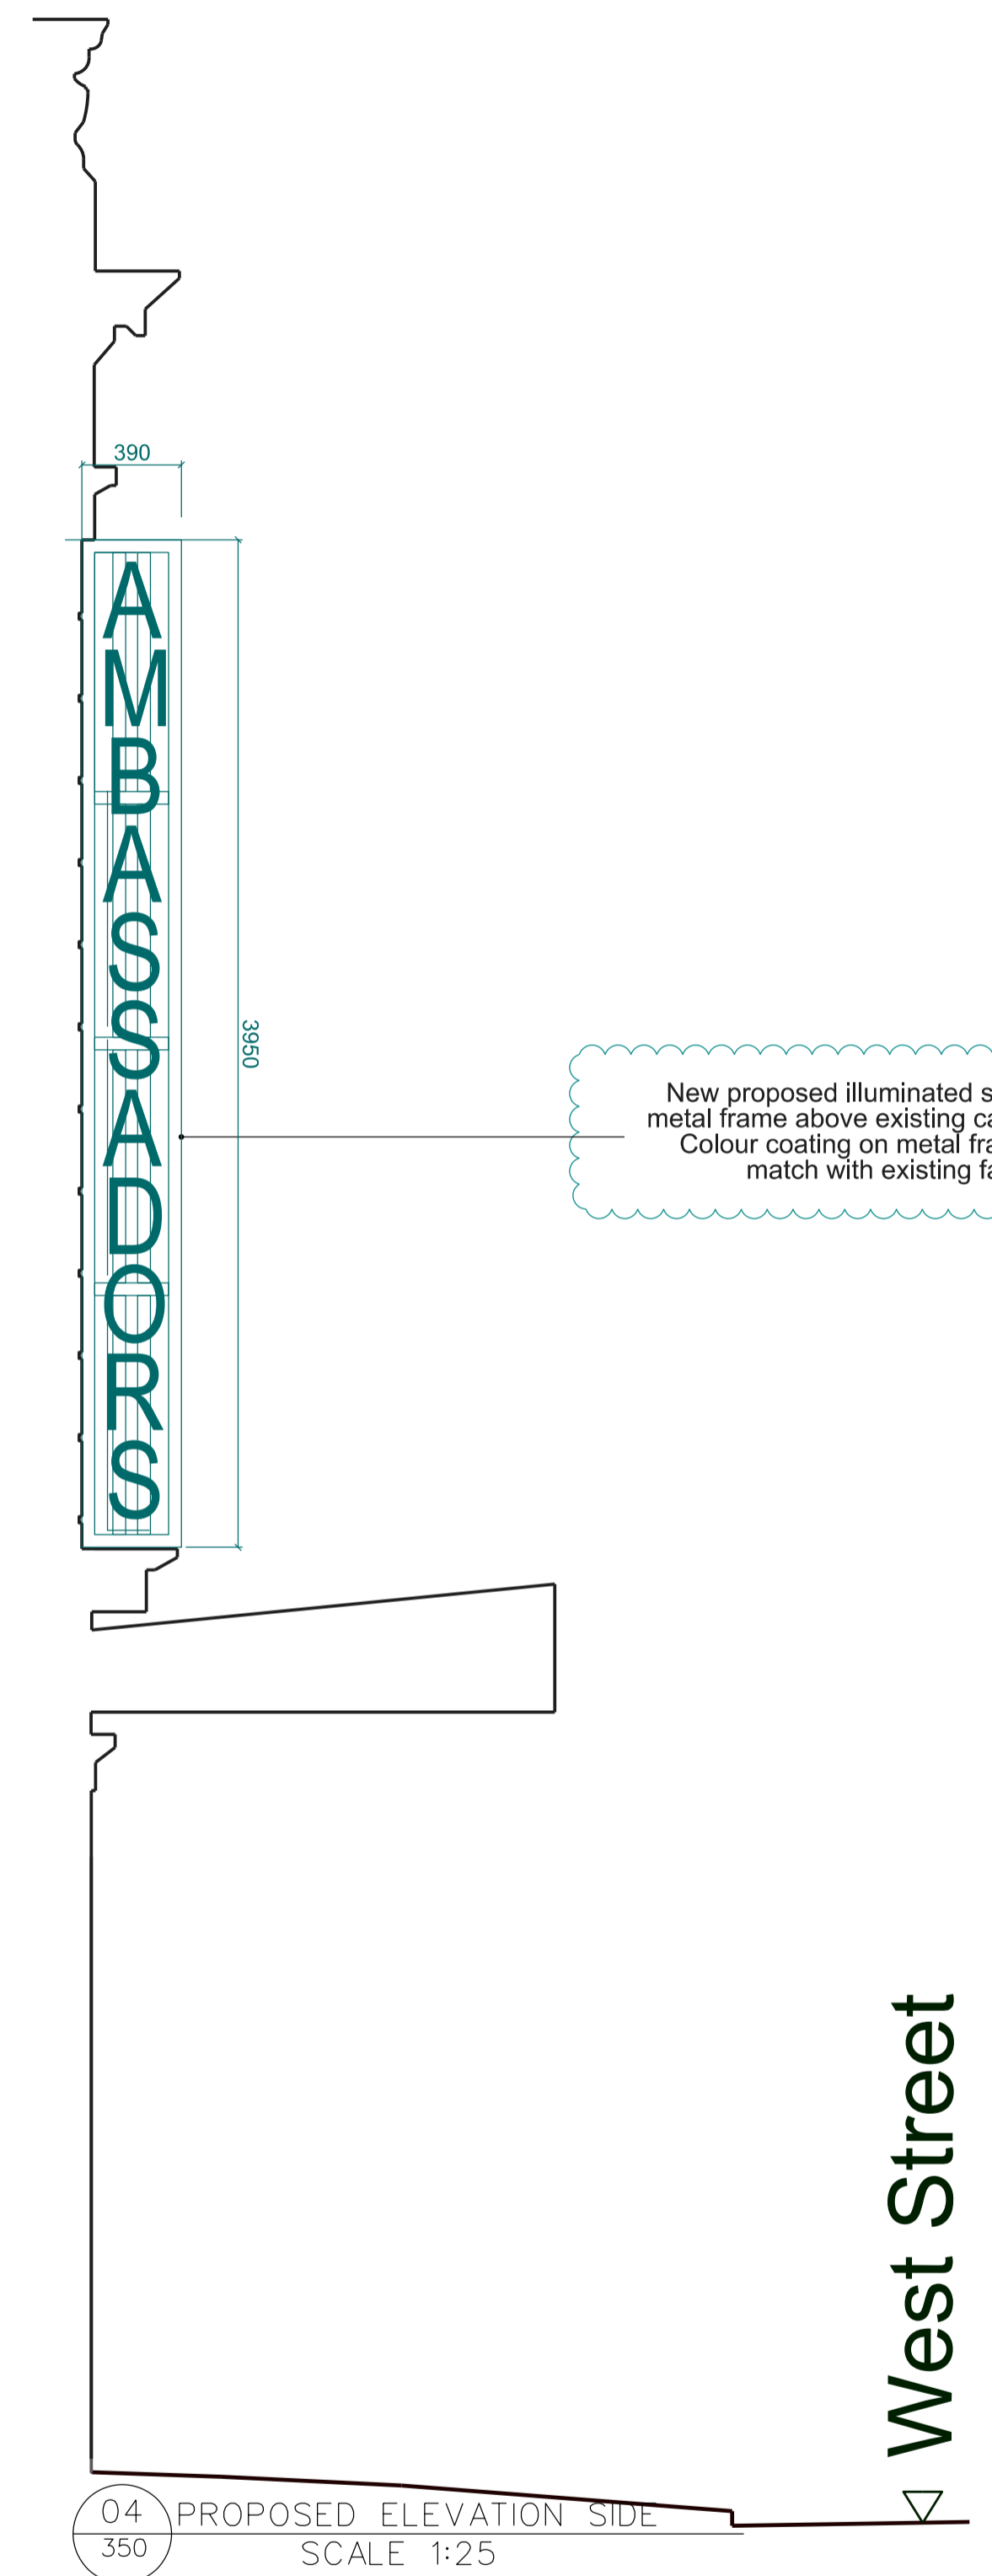

04 PROPOSED ELEVATION SIDE SCALE 1:25

New proposed illuminated sign on metal frame above existing canopy. Colour coating on metal frame to match with existing facade.


Key
 Existing
 Proposed

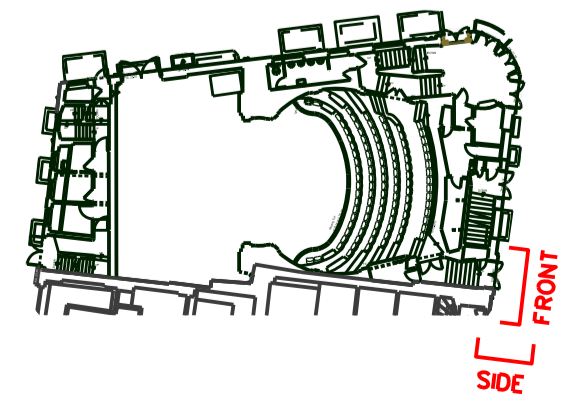

THE CONTRACTOR IS TO CHECK AND VERIFY ALL BUILDING AND SITE DIMENSIONS, LEVELS AND SEWER INVERT LEVELS AT CONNECTION POINTS BEFORE WORK STARTS

THIS DRAWING IS TO BE READ AND CHECKED IN CONJUNCTION WITH ENGINEERS AND OTHER SPECIALIST DRAWINGS

THE DRAWING AND THE WORKS DEPICTED ARE THE COPYRIGHT OF THIS PRACTICE AND MAY NOT BE REPRODUCED EXCEPT BY WRITTEN PERMISSION

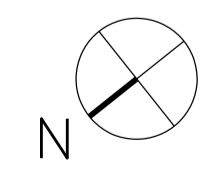

Rev:	Date:	Description
/	24/07/23	Advertisement and listed building consent application

Job: 2201 Ambassadors Theatre
 Client: Ambassador Theatre Group

Drawing: Proposed Signage Elevations
 Drawing no: 2201-3-350 / Rev: / Status: Stage 3
 Scale: 1:25@A1, 1:50@A3 Date: 24/07/23

citizensdesignbureau
Ground Floor Units 01 & 03, 6 Westgate Street, London, E8 3RN
 t : 02030959732
 e : everyone@citizensdesignbureau.net