


REV.	DATE	REVISION NOTES:
A	2022.04.11	FIRST FLOOR EXTENSION ALTERED
B	2022.05.04	FIRST FLOOR EXTENSION ALTERED
C	2022.06.01	FIRST FLOOR EXTENSION ALTERED
D	2022.09.30	FIRST FLOOR EXTENSION ALTERED
E	2023.02.26	FIRST FLOOR WINDOW REMOVED, ADDITIONAL WINDOW ON GROUND FLOOR ADDED

KEY

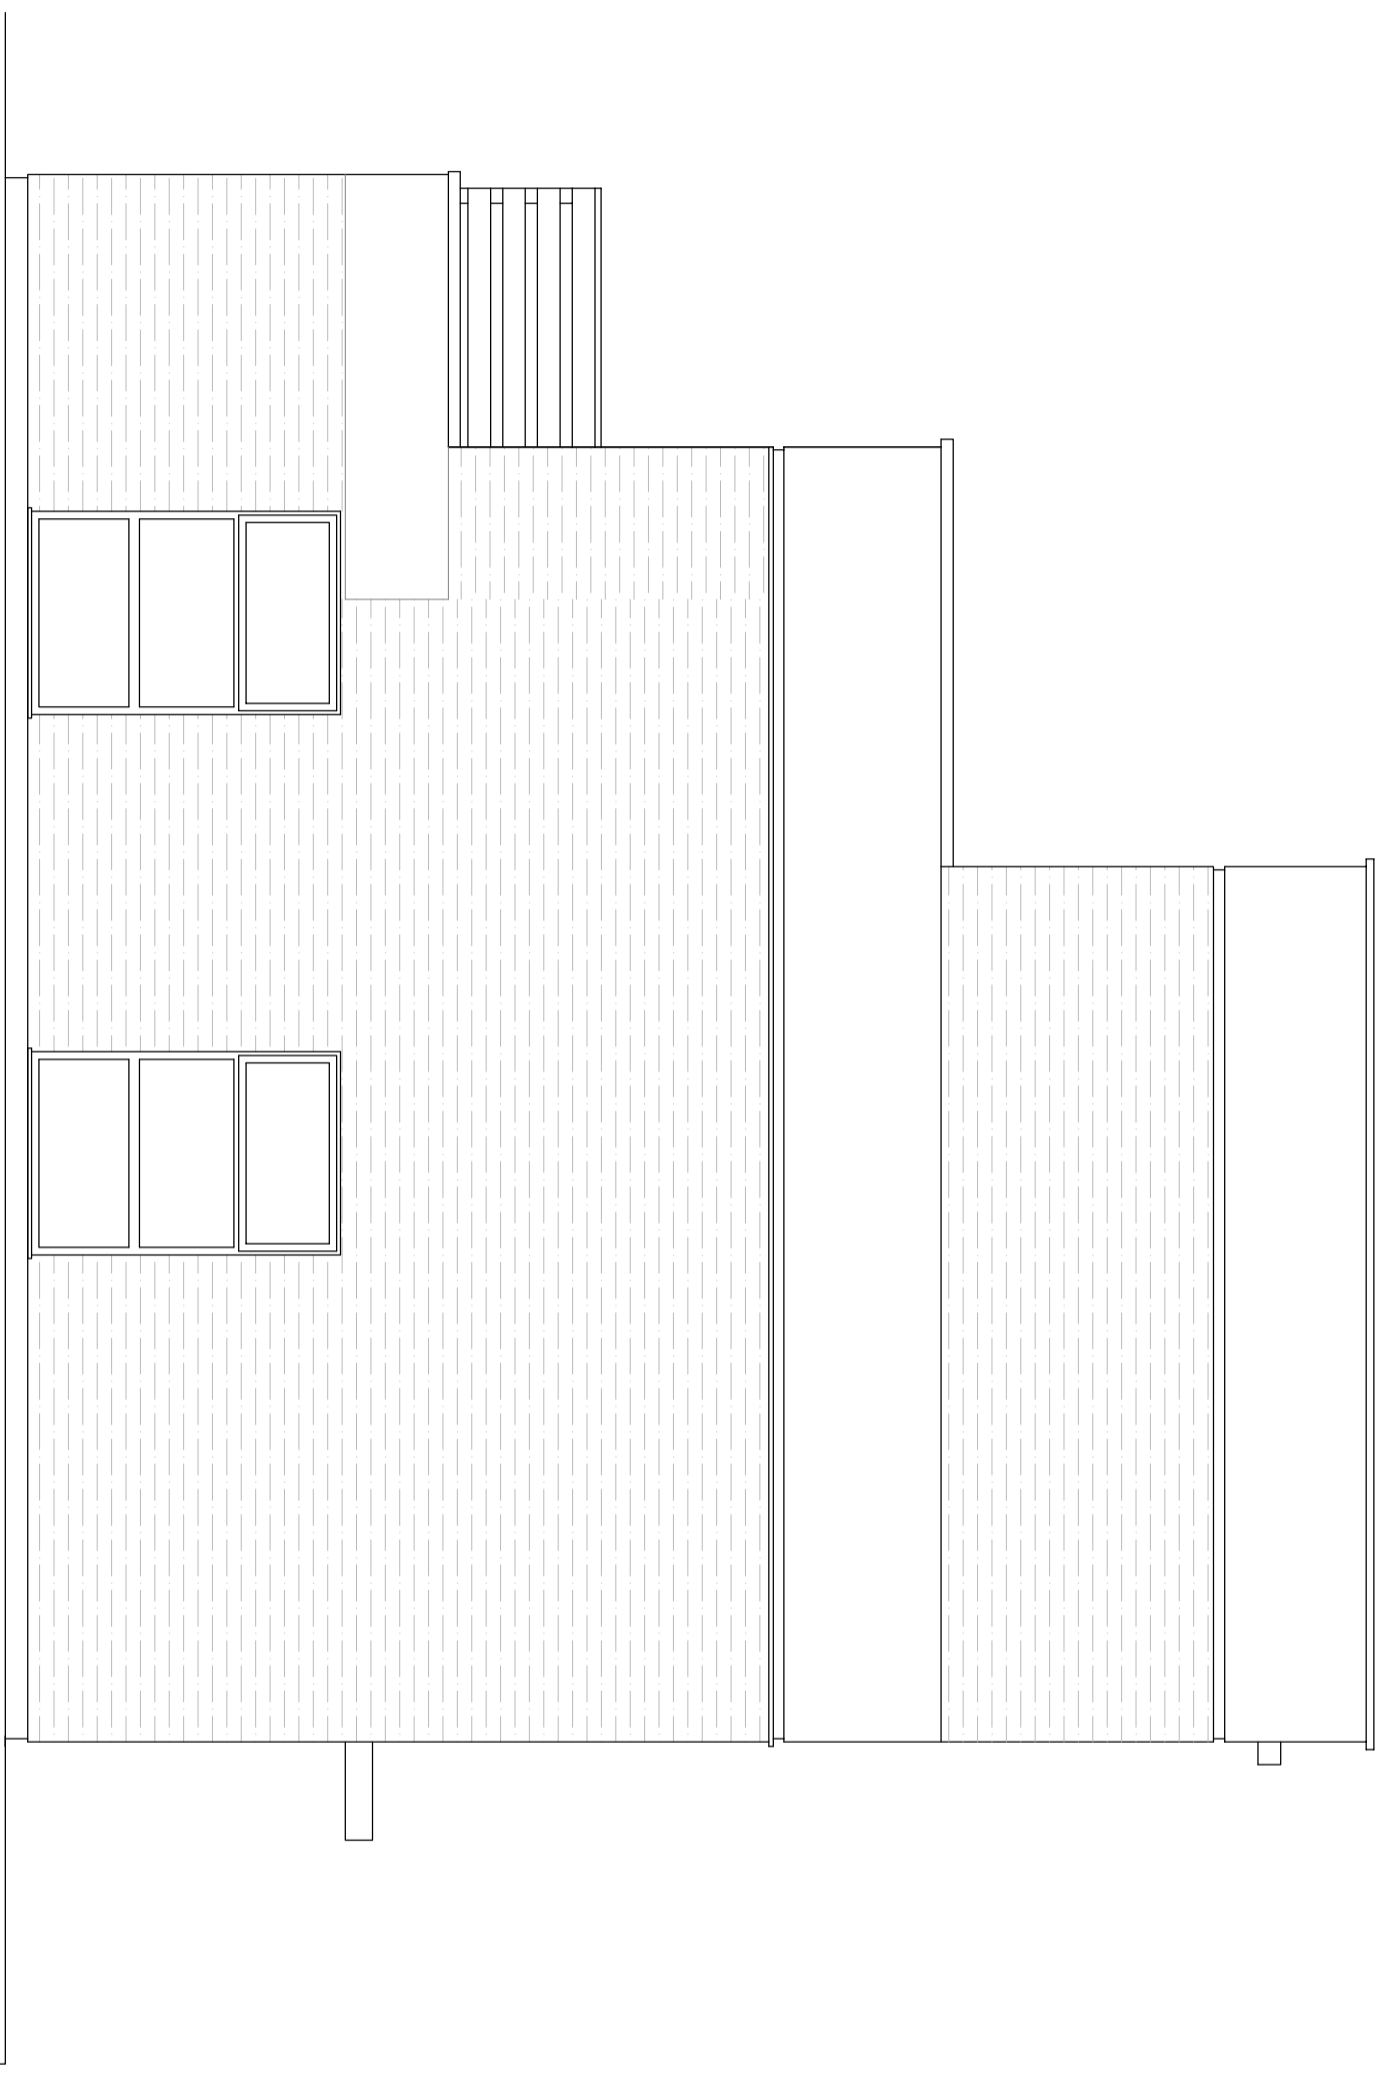

NEW WINDOW (OBSCURE GLASS)

NOTES
1. Do not scale to any other drawings.
2. All dimensions are in millimeters unless otherwise stated.
3. Report all drawing errors, omissions and discrepancies to the architect/designer.

KASIA WHITFIELD DESIGN

KASIA WHITFIELD
19 HAWTREY ROAD
LONDON NW3 3SS
M: 07789203533

JOB

TITLE PROPOSED SIDE ELEVATION (EAST)

DATE	SCALE	STATUS
2023.07.26	1:50@A3	PLANNING

PROJECT NO.	DRAWING NO.	REVISION
HR19.5	PP5	