


PROPOSED WARREN STREET ELEVATION

Scale: 1:50

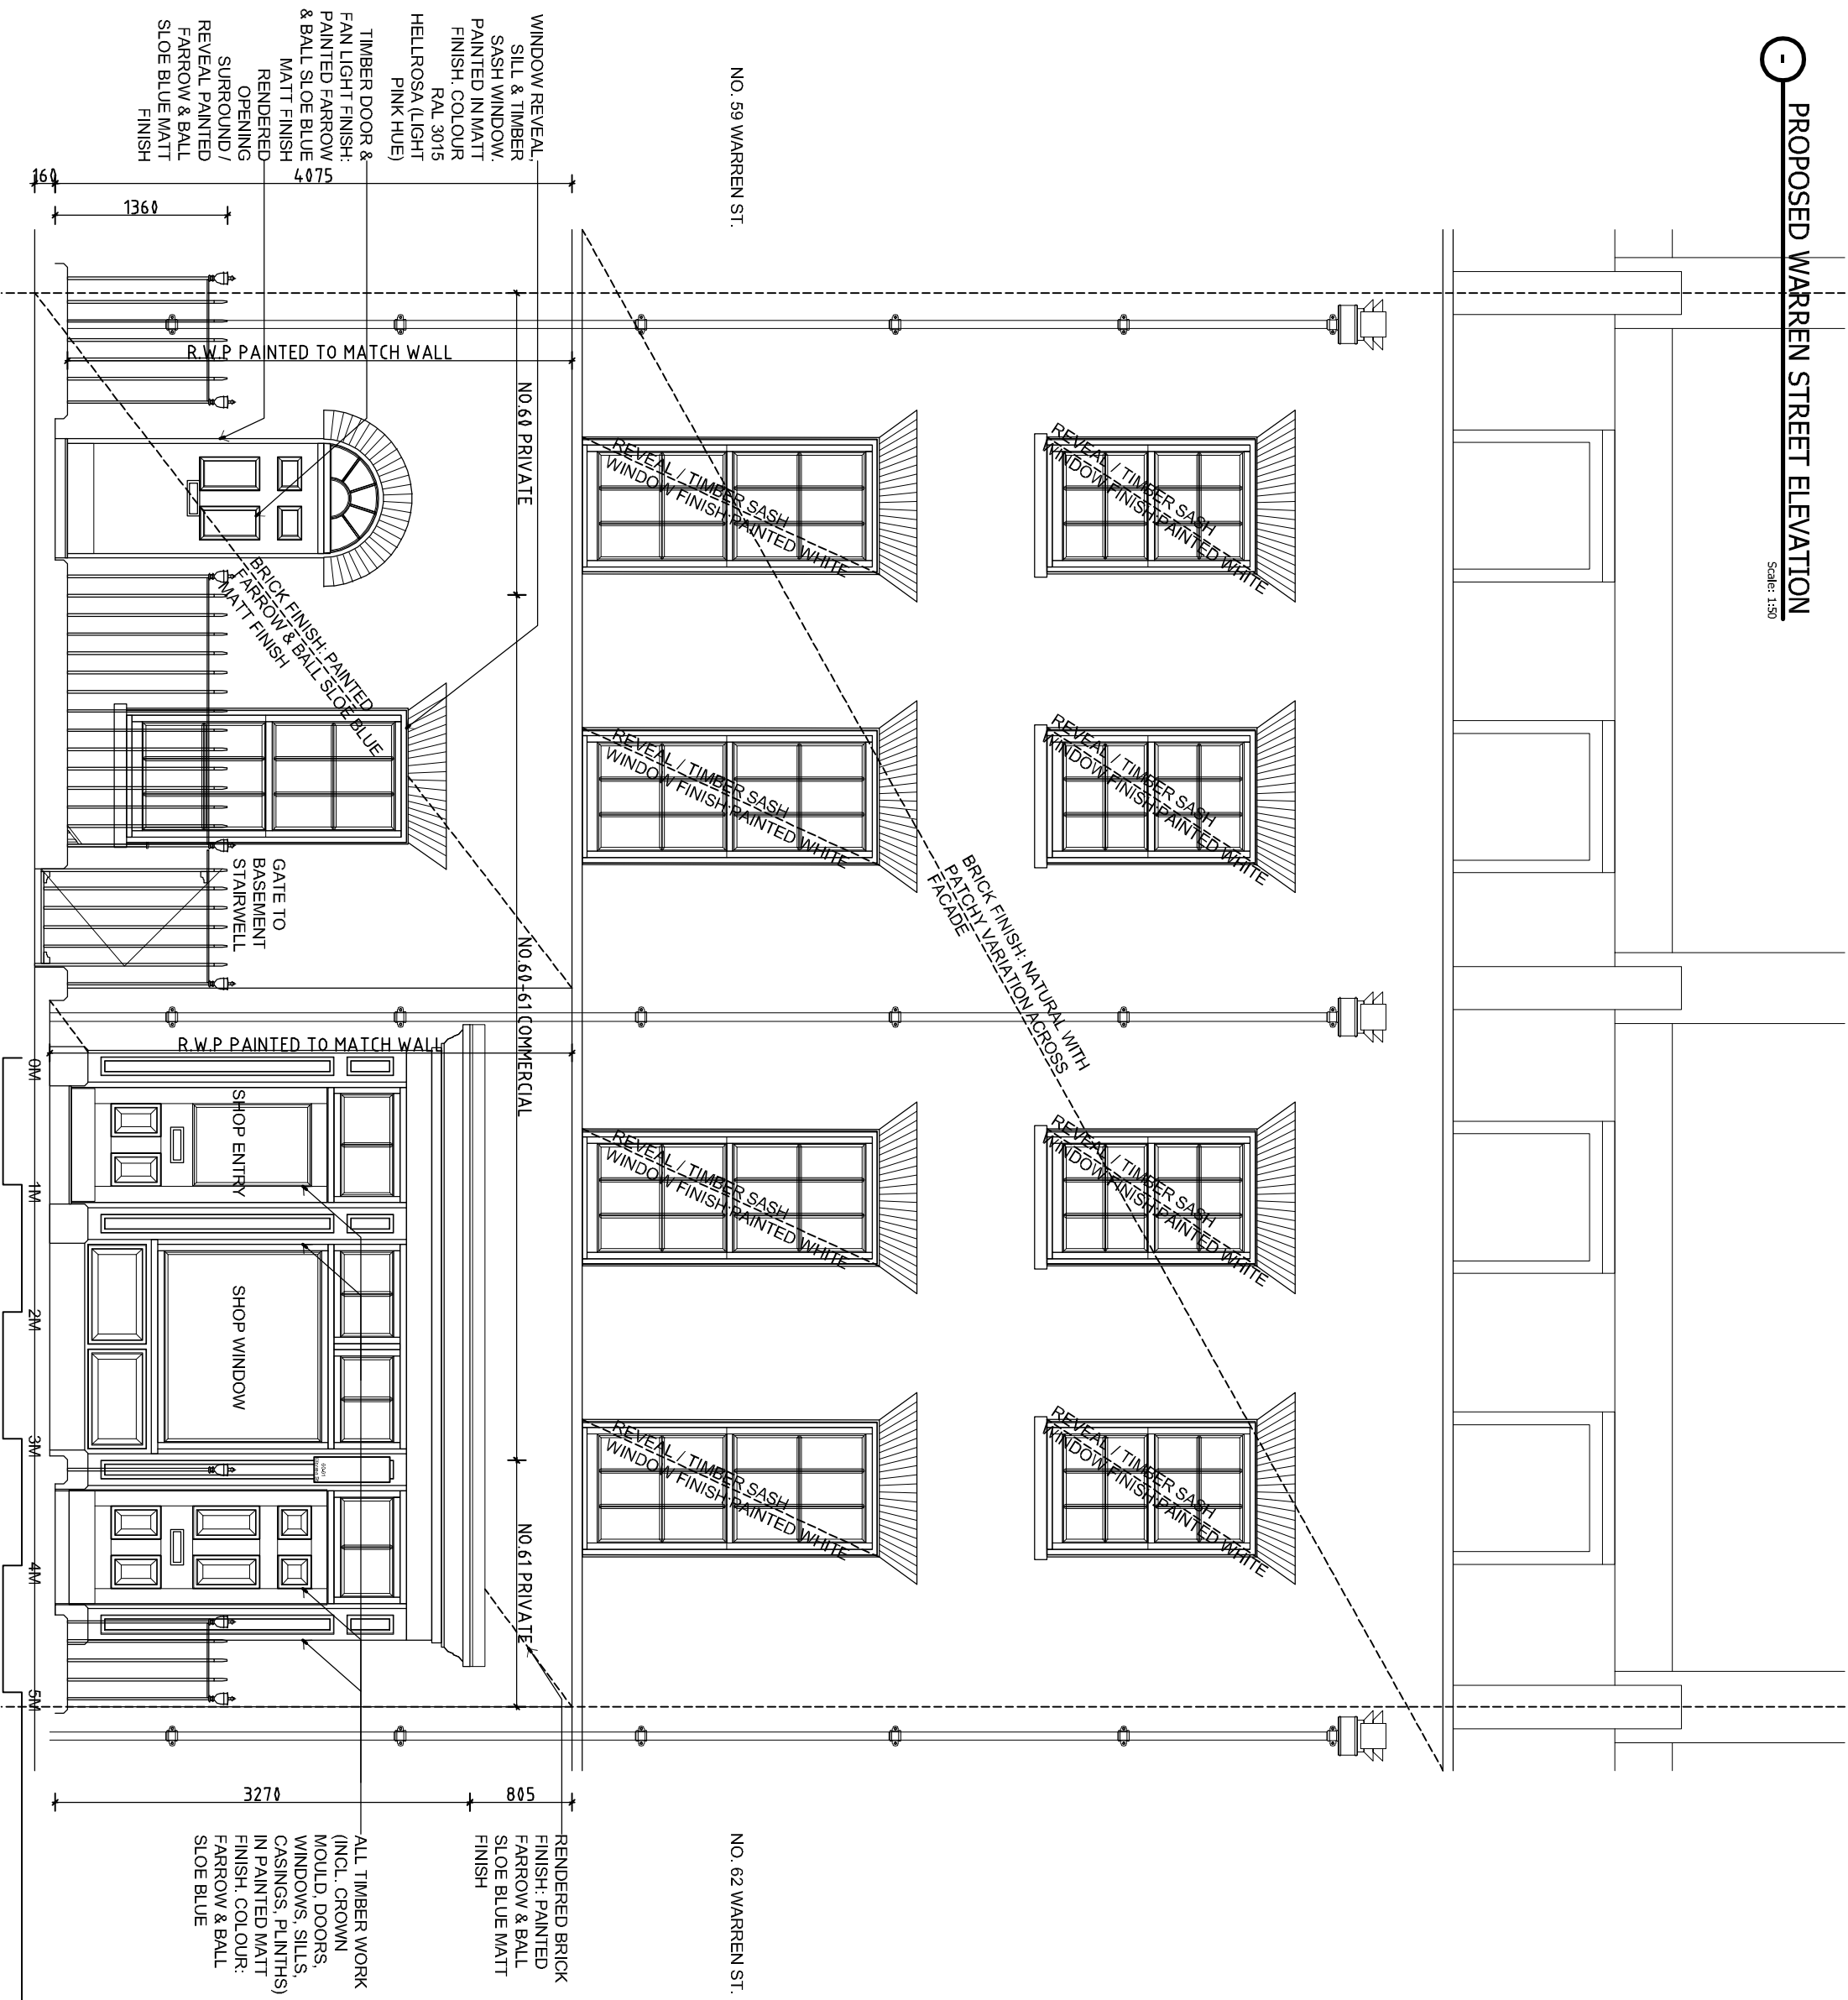

LISTED BUILDING CONSENT
 SCALE 1:50 @ A3
 PROPOSED GROUND
 FLOOR FACADE PAINTING
 PROPOSED FRONT
 ELEVATION
 REV-0 (17.JUL.2023)
 MIEL_121
 NO.60-61 WARREN STREET,
 LONDON, W1T 5NU