



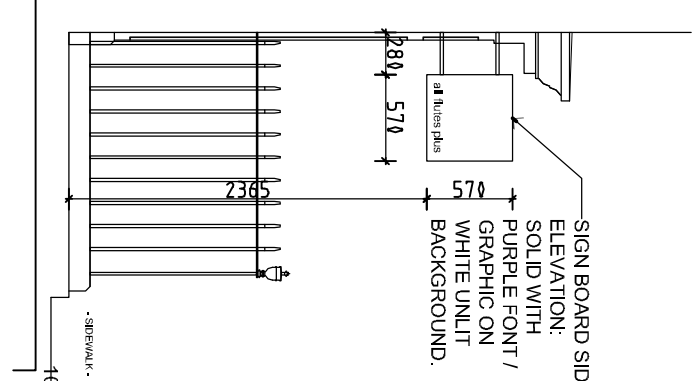

EXISTING WARREN STREET ELEVATION

Scale: 1:50

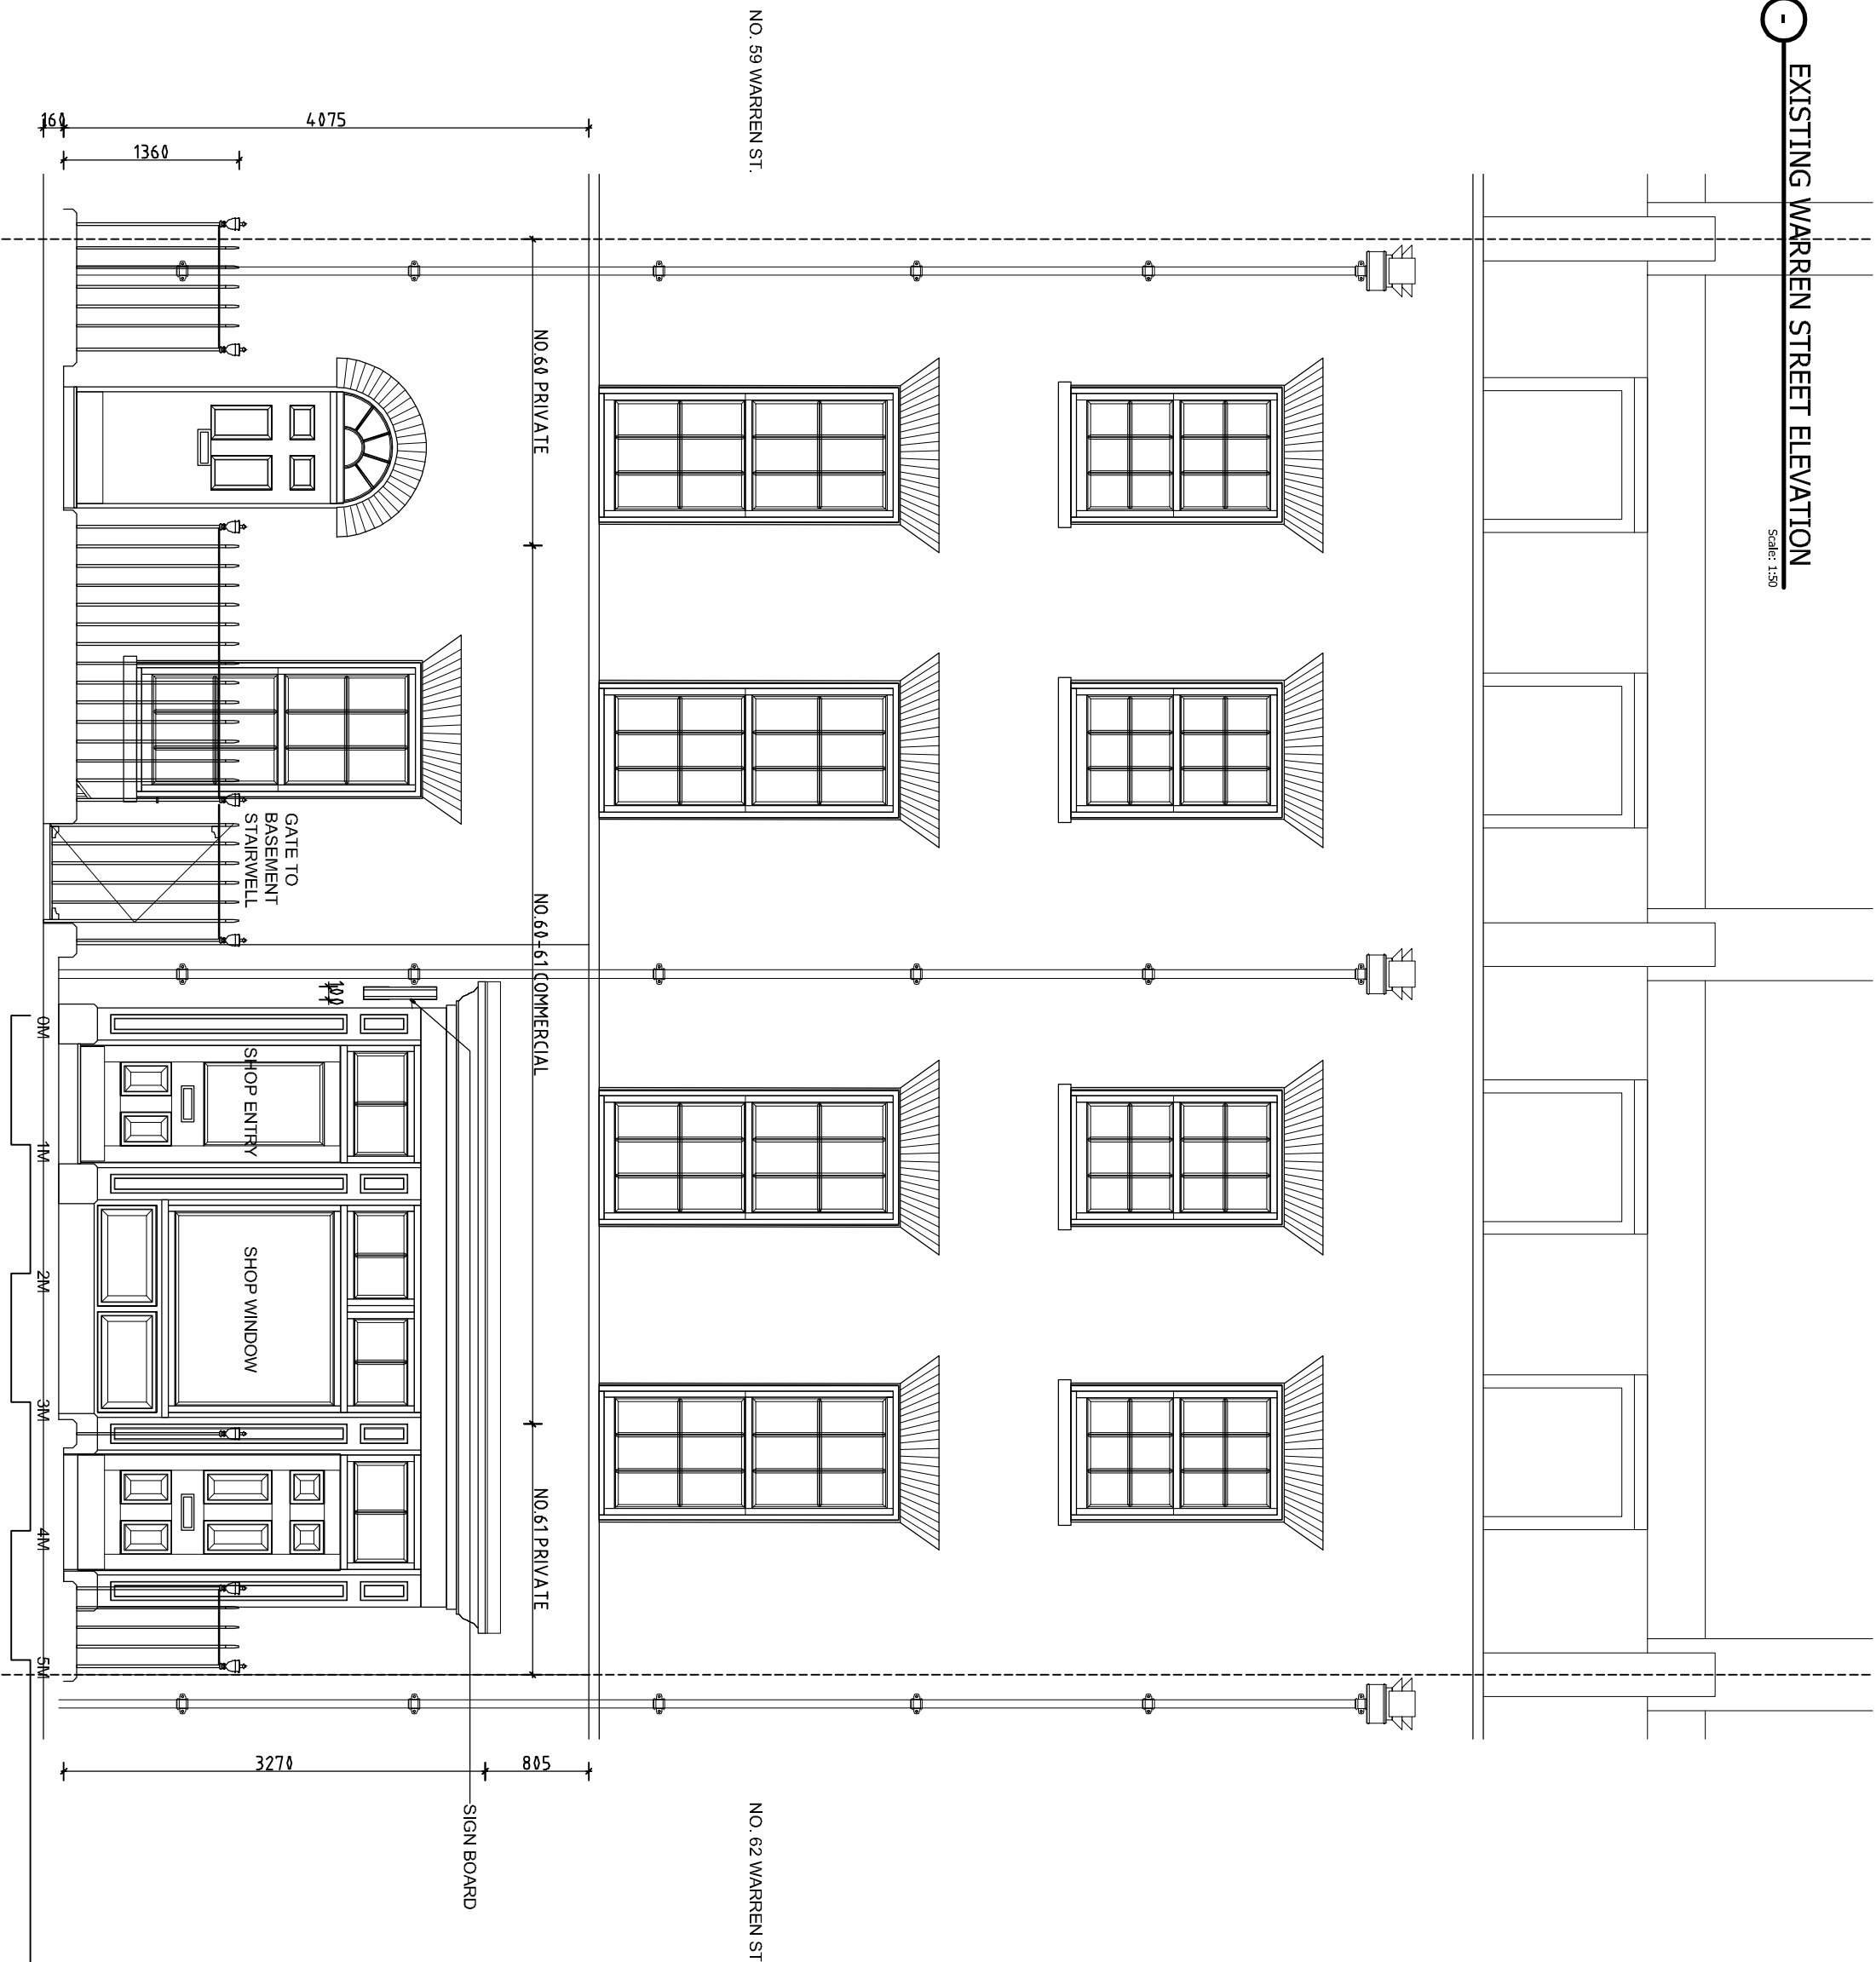

SIGN BOARD SIDE
 ELEVATION:
 SOLID WITH
 PURPLE FONT /
 GRAPHIC ON
 WHITE UNLIT
 BACKGROUND.

ADVERTISEMENT CONSENT
 SCALE 1:50 @ A3

PROPOSED PROJECTING
 LIGHT-BOX SIGN

EXISTING FRONT
 ELEVATION
 REV-0 (17.JUL.2023)

MIEL_021

NO.60-61 WARREN STREET,
 LONDON, W1T 5NU.