
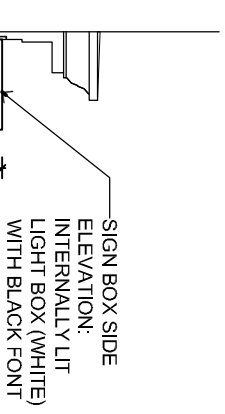


PROPOSED WARREN STREET ELEVATION  
Scale: 1:50

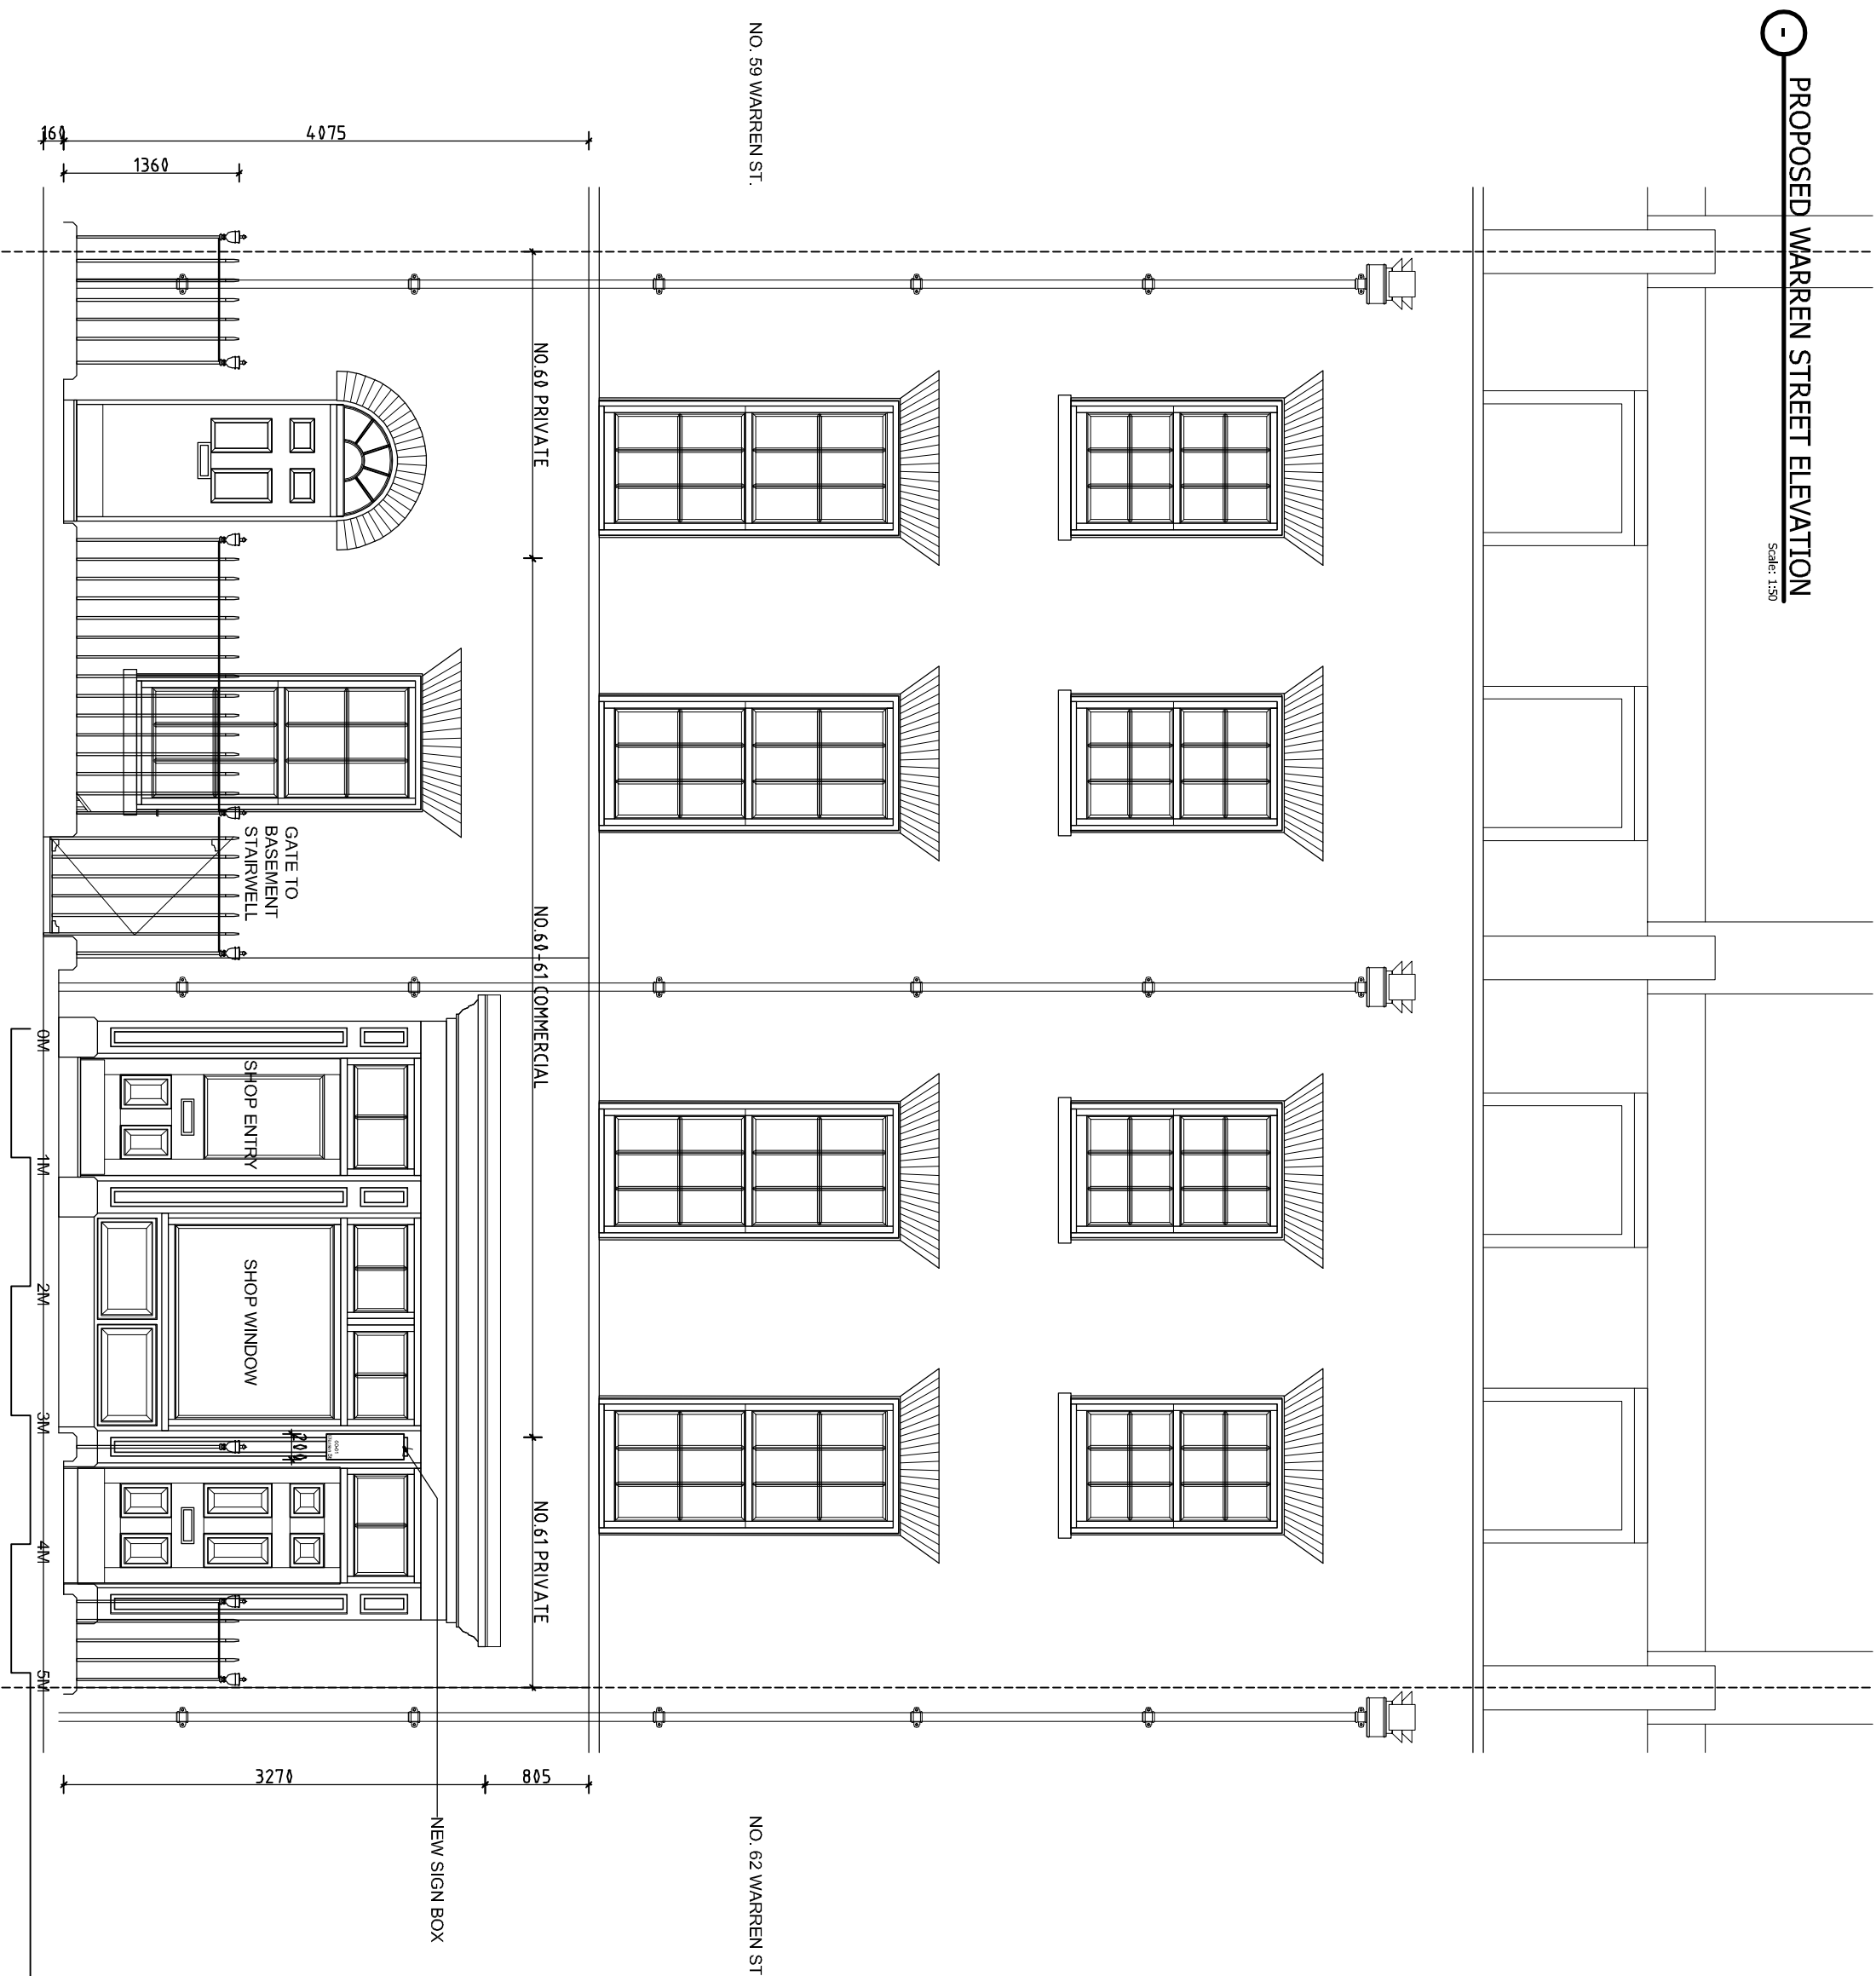

SIGN BOX SIDE ELEVATION: INTERNALLY LIT LIGHT BOX (WHITE) WITH BLACK FONT

ADVERTISEMENT CONSENT  
SCALE 1:50 @ A3

PROPOSED PROJECTING  
LIGHT-BOX SIGN

PROPOSED FRONT  
ELEVATION  
REV-0 (17.JUL.2023)

MIEL\_121

NO.60-61 WARREN STREET,  
LONDON, W1T 5NU.