



ELEVATION SHOWING THE SCREENING BETWEEN ROOF TOP AMENITY SPACES

1:20

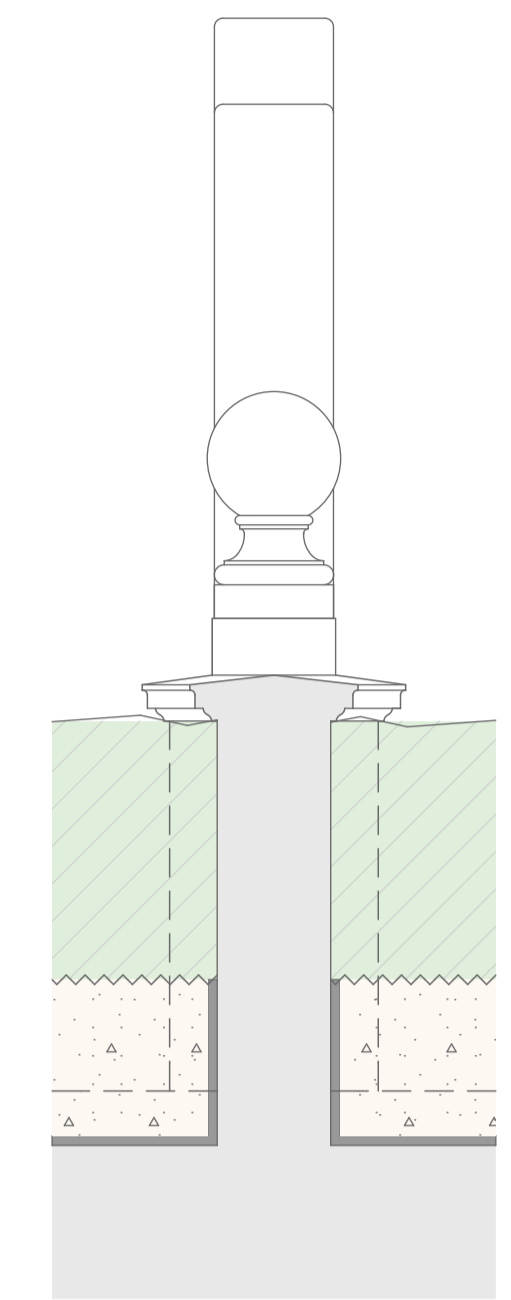

SIDE ELEVATION AT A

1:20

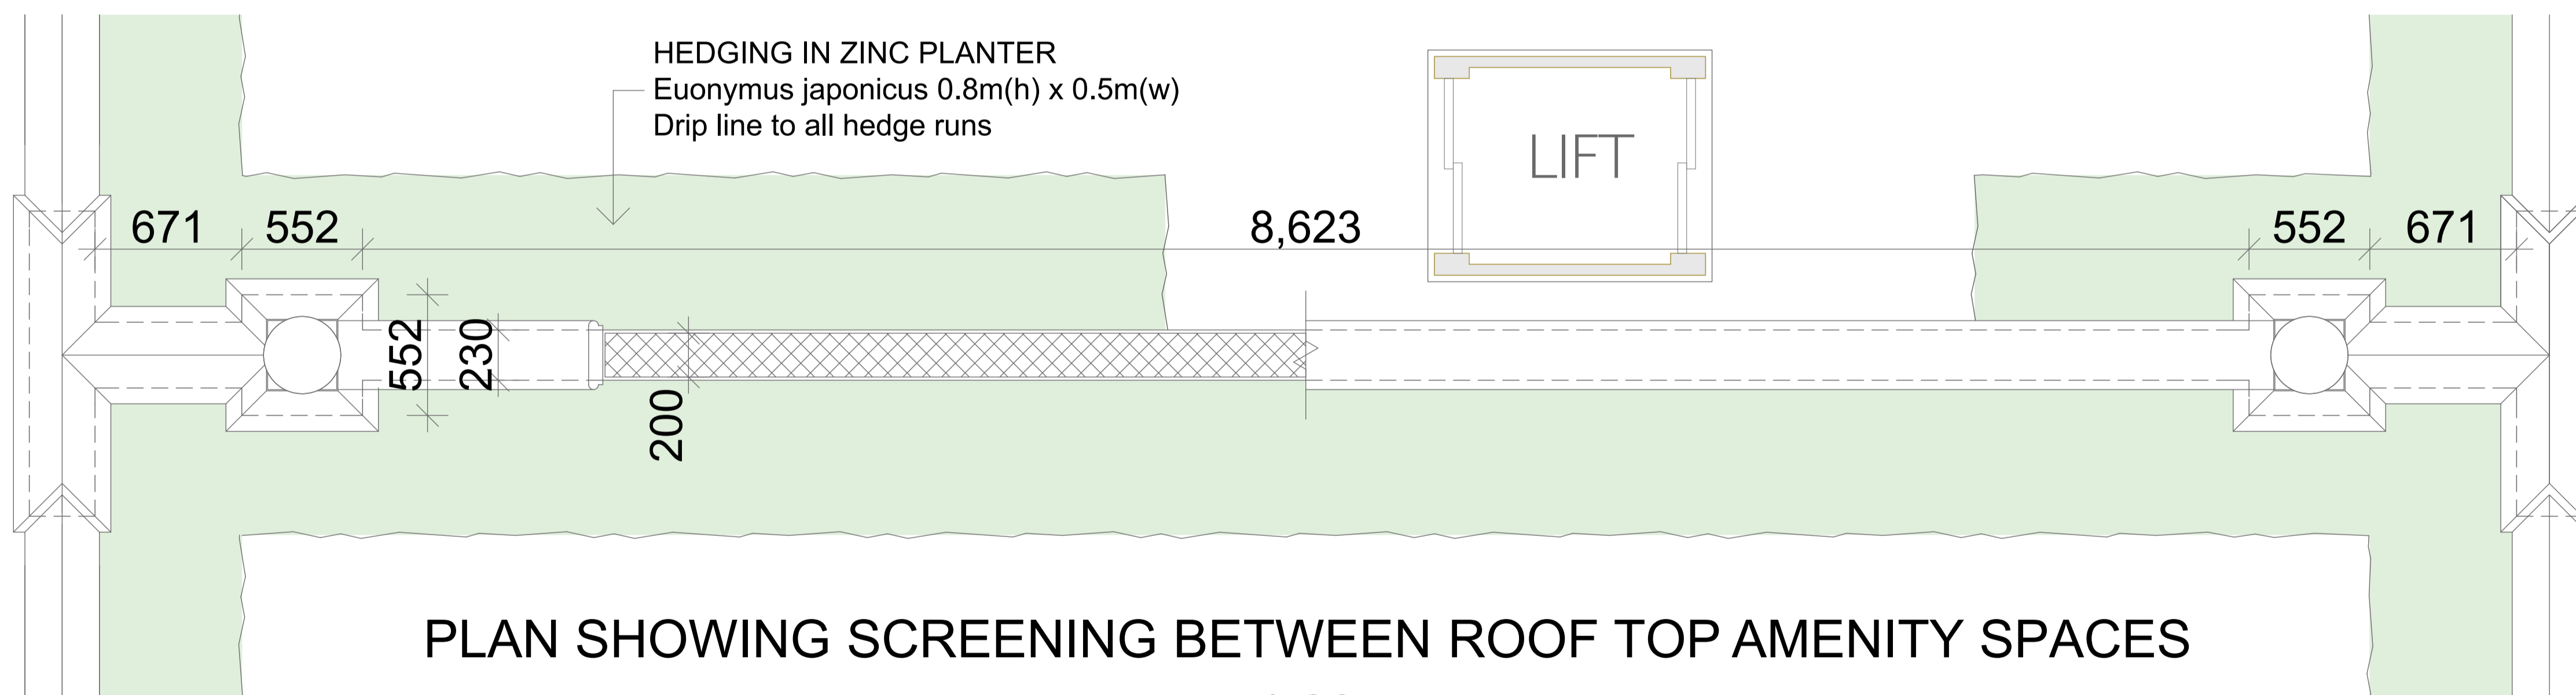

PLAN SHOWING SCREENING BETWEEN ROOF TOP AMENITY SPACES

1:20

# SCREENING BETWEEN ROOF TOP AMENITY SPACES

DOMVS  
LONDON

[WWW.DOMVSLONDON.COM](http://WWW.DOMVSLONDON.COM)

**PROJECT:**  
52 AVENUE ROAD

**TITLE:**  
SCREENING BETWEEN ROOF  
TOP AMENITY SPACES

Date: JUNE 2023  
Scale: 1:20 @ A1 Drawn: SDK

**DRAWING NUMBER: 208-1600P1**