



## EXTERNAL ELEVATION OF WEST BOUNDARY WALL AS SEEN FROM ELSWORTHY ROAD 1:100

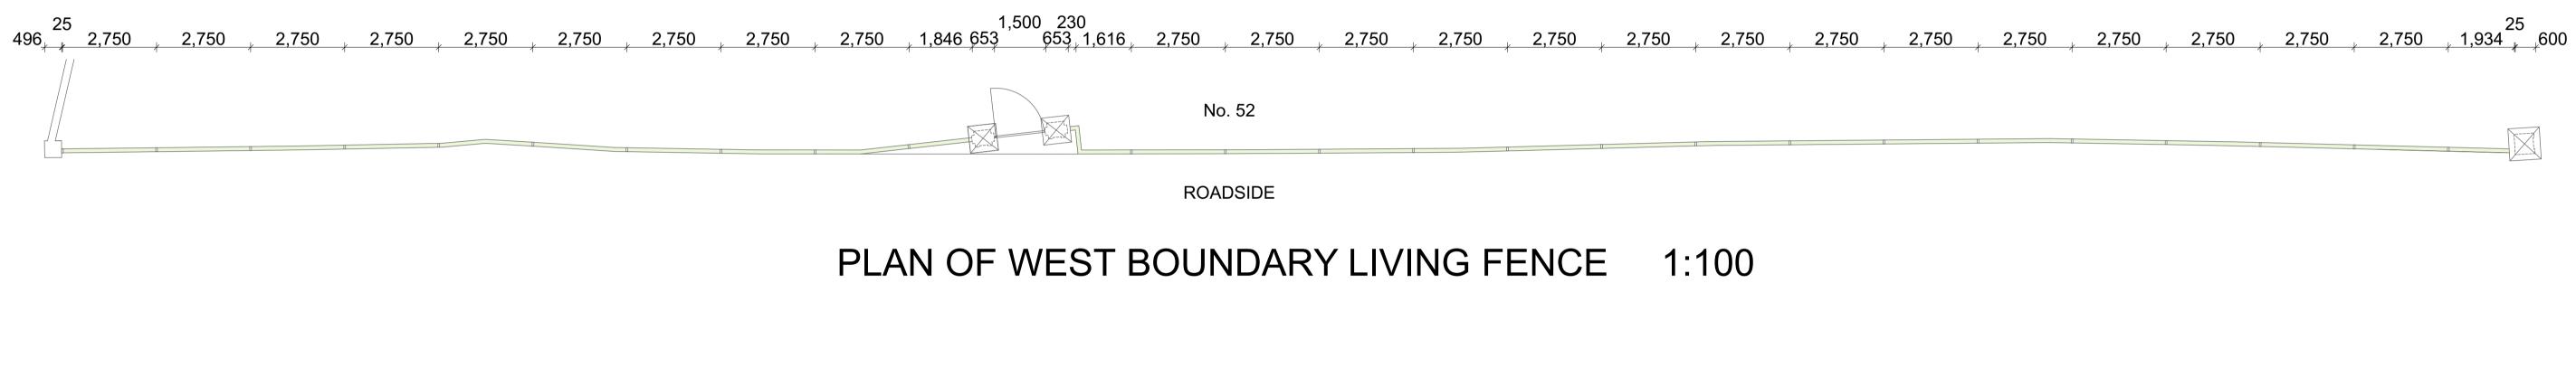

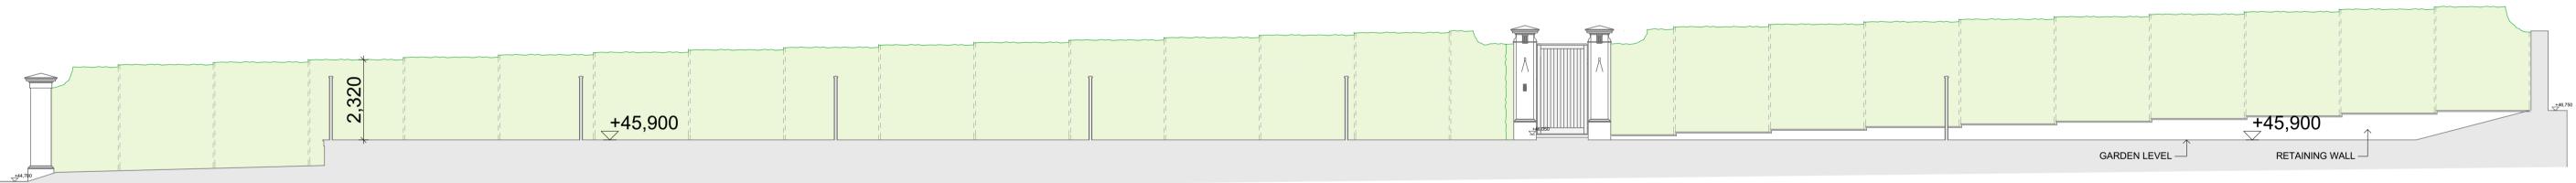

## INTERNAL ELEVATION OF WEST BOUNDARY WALL 1:100



0 5 10 20

## DRAWING NUMBER: 208-1009P2

Scale: 1:100 @ A1

Drawn: SDK

Date: JUNE 2023

<u>TITLE:</u> PROPOSED WEST **BOUNDARY WALL** 

PROJECT: **52 AVENUE ROAD** 

