



PLAN OF NORTH BOUNDARY WALL (UNCHANGED) 1:50

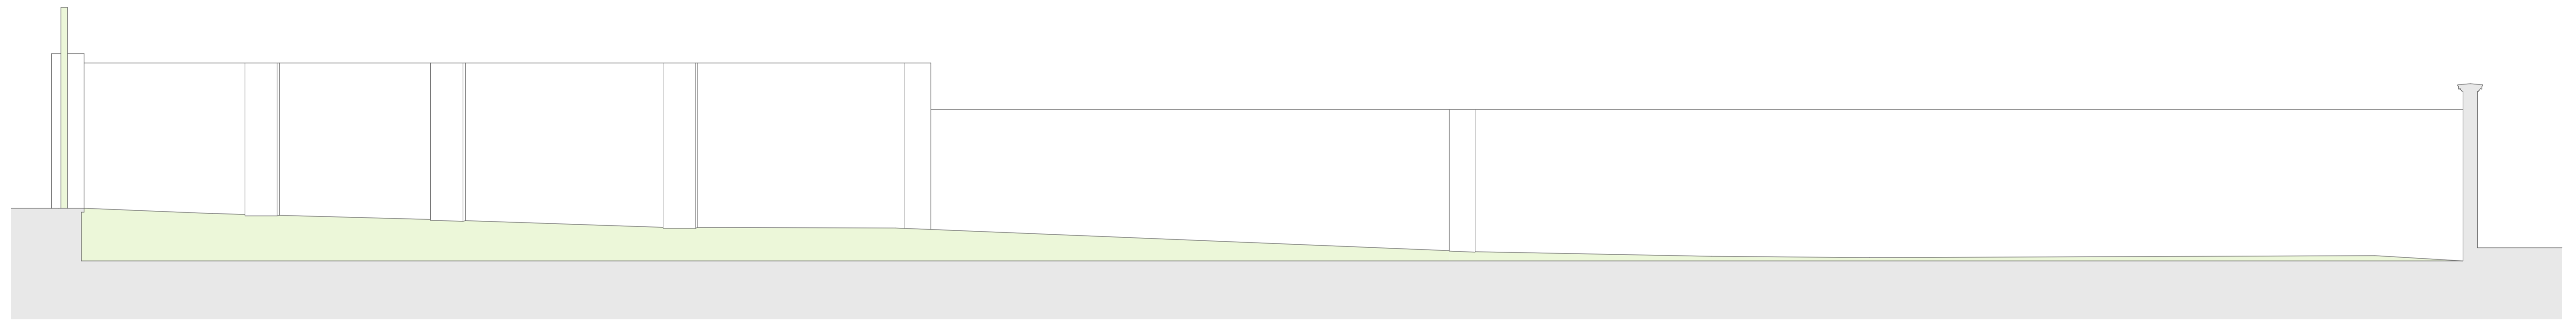

INTERNAL ELEVATION OF SOUTH BOUNDARY WALL (UNCHANGED) 1:50

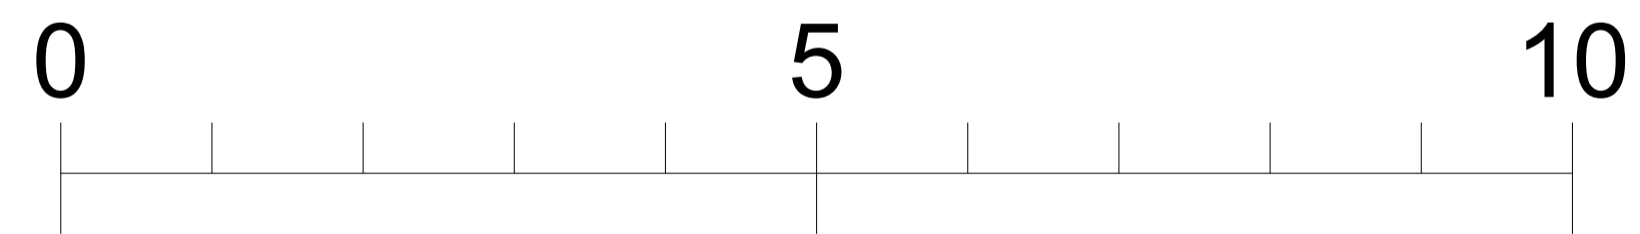

DESIGN DEVELOPMENT

DOMVS
LONDON

WWW.DOMVSLONDON.COM

PROJECT:
52 AVENUE ROAD

TITLE:
NORTH BOUNDARY WALL
(UNCHANGED)

Date: JUNE 2023

Scale: 1:100 @ A1 Drawn: SDK

DRAWING NUMBER: 208-1011P1