


SECTION SHOWING  
PARAPET BALUSTRADE  
1:10

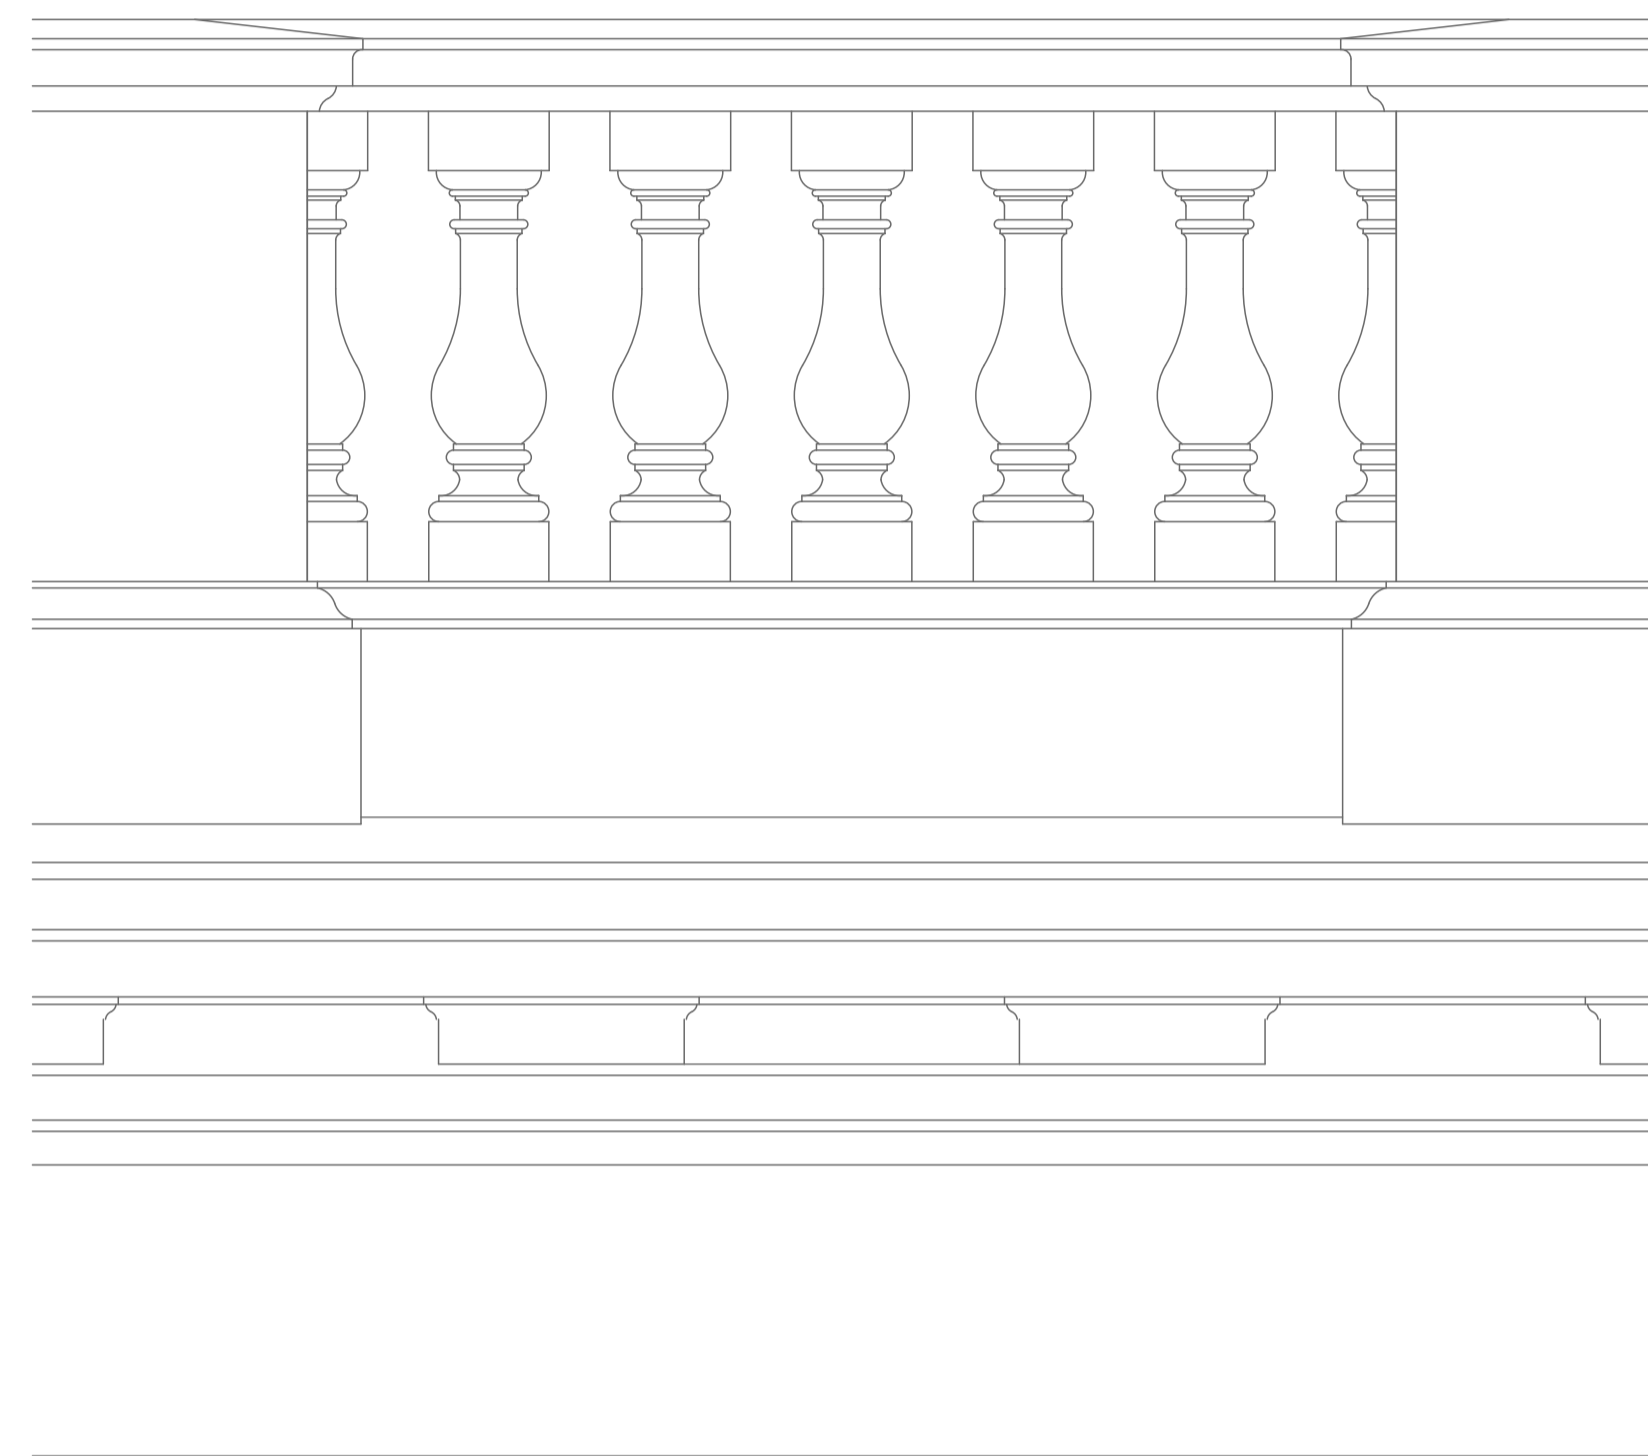

ELEVATION OF  
PARAPET BALUSTRADE  
1:10

DESIGN DEVELOPMENT

DOMVS  
LONDON

[WWW.DOMVSLONDON.COM](http://WWW.DOMVSLONDON.COM)

PROJECT:  
52 AVENUE ROAD

TITLE:  
PARAPET BALUSTRADE  
DETAIL

Date: JANUARY 2023

Scale: 1:100 @ A1 Drawn: SDK

**DRAWING NUMBER: 208-1371P1**