



PLAN OF PEDESTRIAN GATE 1:20

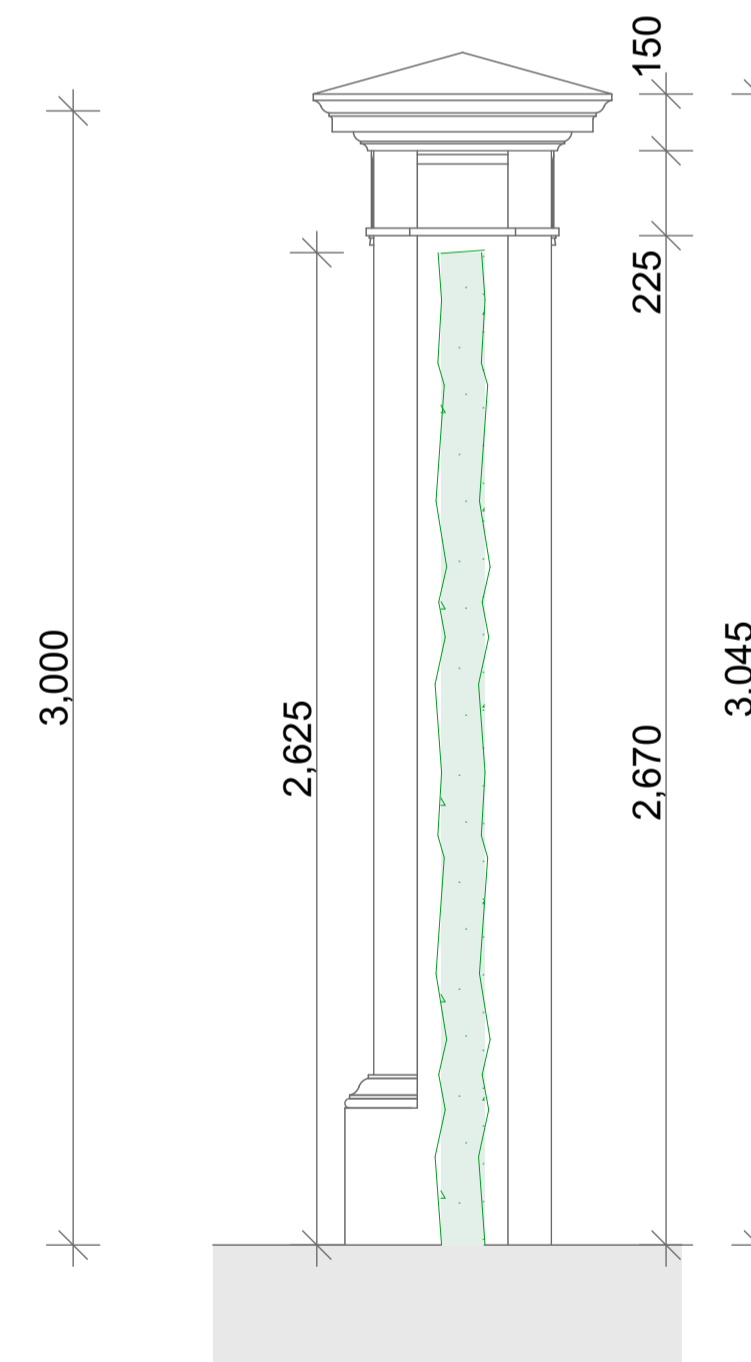

ELEVATION OF PEDESTRIAN GATE 1:20

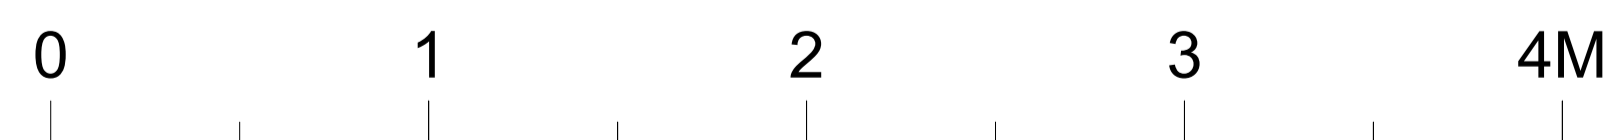

SECTION 1:20

DESIGN DEVELOPMENT

DOMVS
LONDON

WWW.DOMVSLONDON.COM

PROJECT:
52 AVENUE ROAD

TITLE:
PEDESTRIAN GATE
PLAN, ELEVATION AND
SECTION

Date: MAY 2023

Scale: 1:20 @ A1 Drawn: SDK

DRAWING NUMBER: 208-1542P1