




EXAMPLES OF PAINTED VILLAS IN ST JOHN'S WOOD AND SURROUNDINGS FROM WHICH THE PROPOSAL AT 52 AVENUE ROAD TAKES ITS CUE.

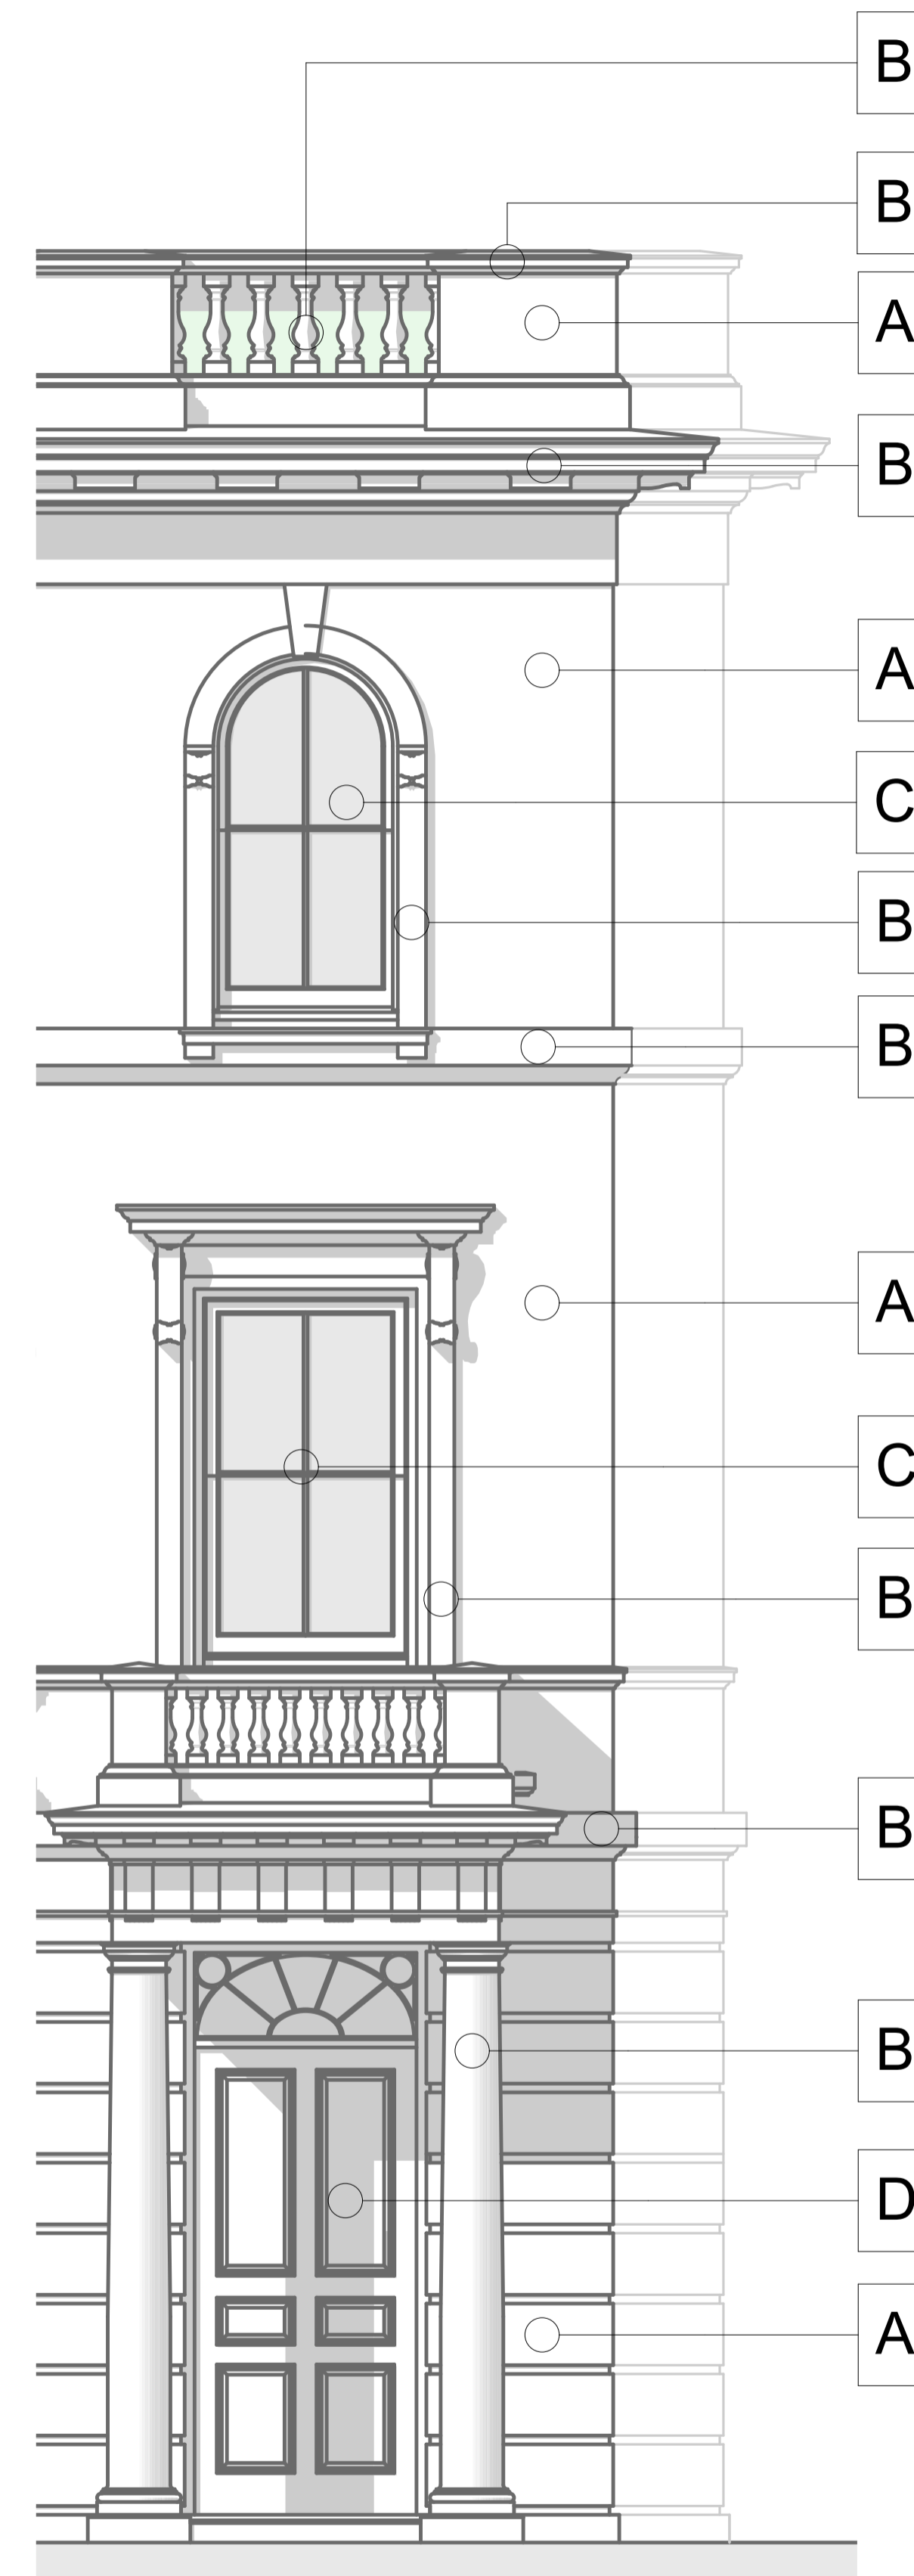

52 AVENUE ROAD ELEVATION EXCERPT

KEY

A

KEIM MINERAL PAINT ON TWO COAT LIMECOTE, A TRADITIONAL, BREATHEABLE, LOW-CARBON LIME PLASTER ON A CONCRETE BLOCKWORK BACKGROUND
COLOUR: WHITE, WITH SHEEN

B

KEIM MINERAL PAINT ON ETCHED PORTLAND RECONSTITUTED STONE
COLOUR: WHITE, WITH SHEEN

C

PROPRIETARY MICROPOROUS PAINT IN 1+3 COATS ON SAPELE/ SIBERIAN LARCH JOINERY
COLOUR: SATIN WHITE

D

PROPRIETARY MICROPOROUS PAINT IN 1+3 COATS ON SAPELE/ SIBERIAN LARCH JOINERY
COLOUR: GLOSS BLACK

DESIGN DEVELOPMENT

DOMVS
LONDON

WWW.DOMVSLONDON.COM

PROJECT:
52 AVENUE ROAD

TITLE:
DETAILS OF FACING MATERIALS

Date: JUNE 2023

Scale: NTS Drawn: SDK

DRAWING NUMBER: 208-1900P1