



SECTION

0 0.5 1 1.5 2M

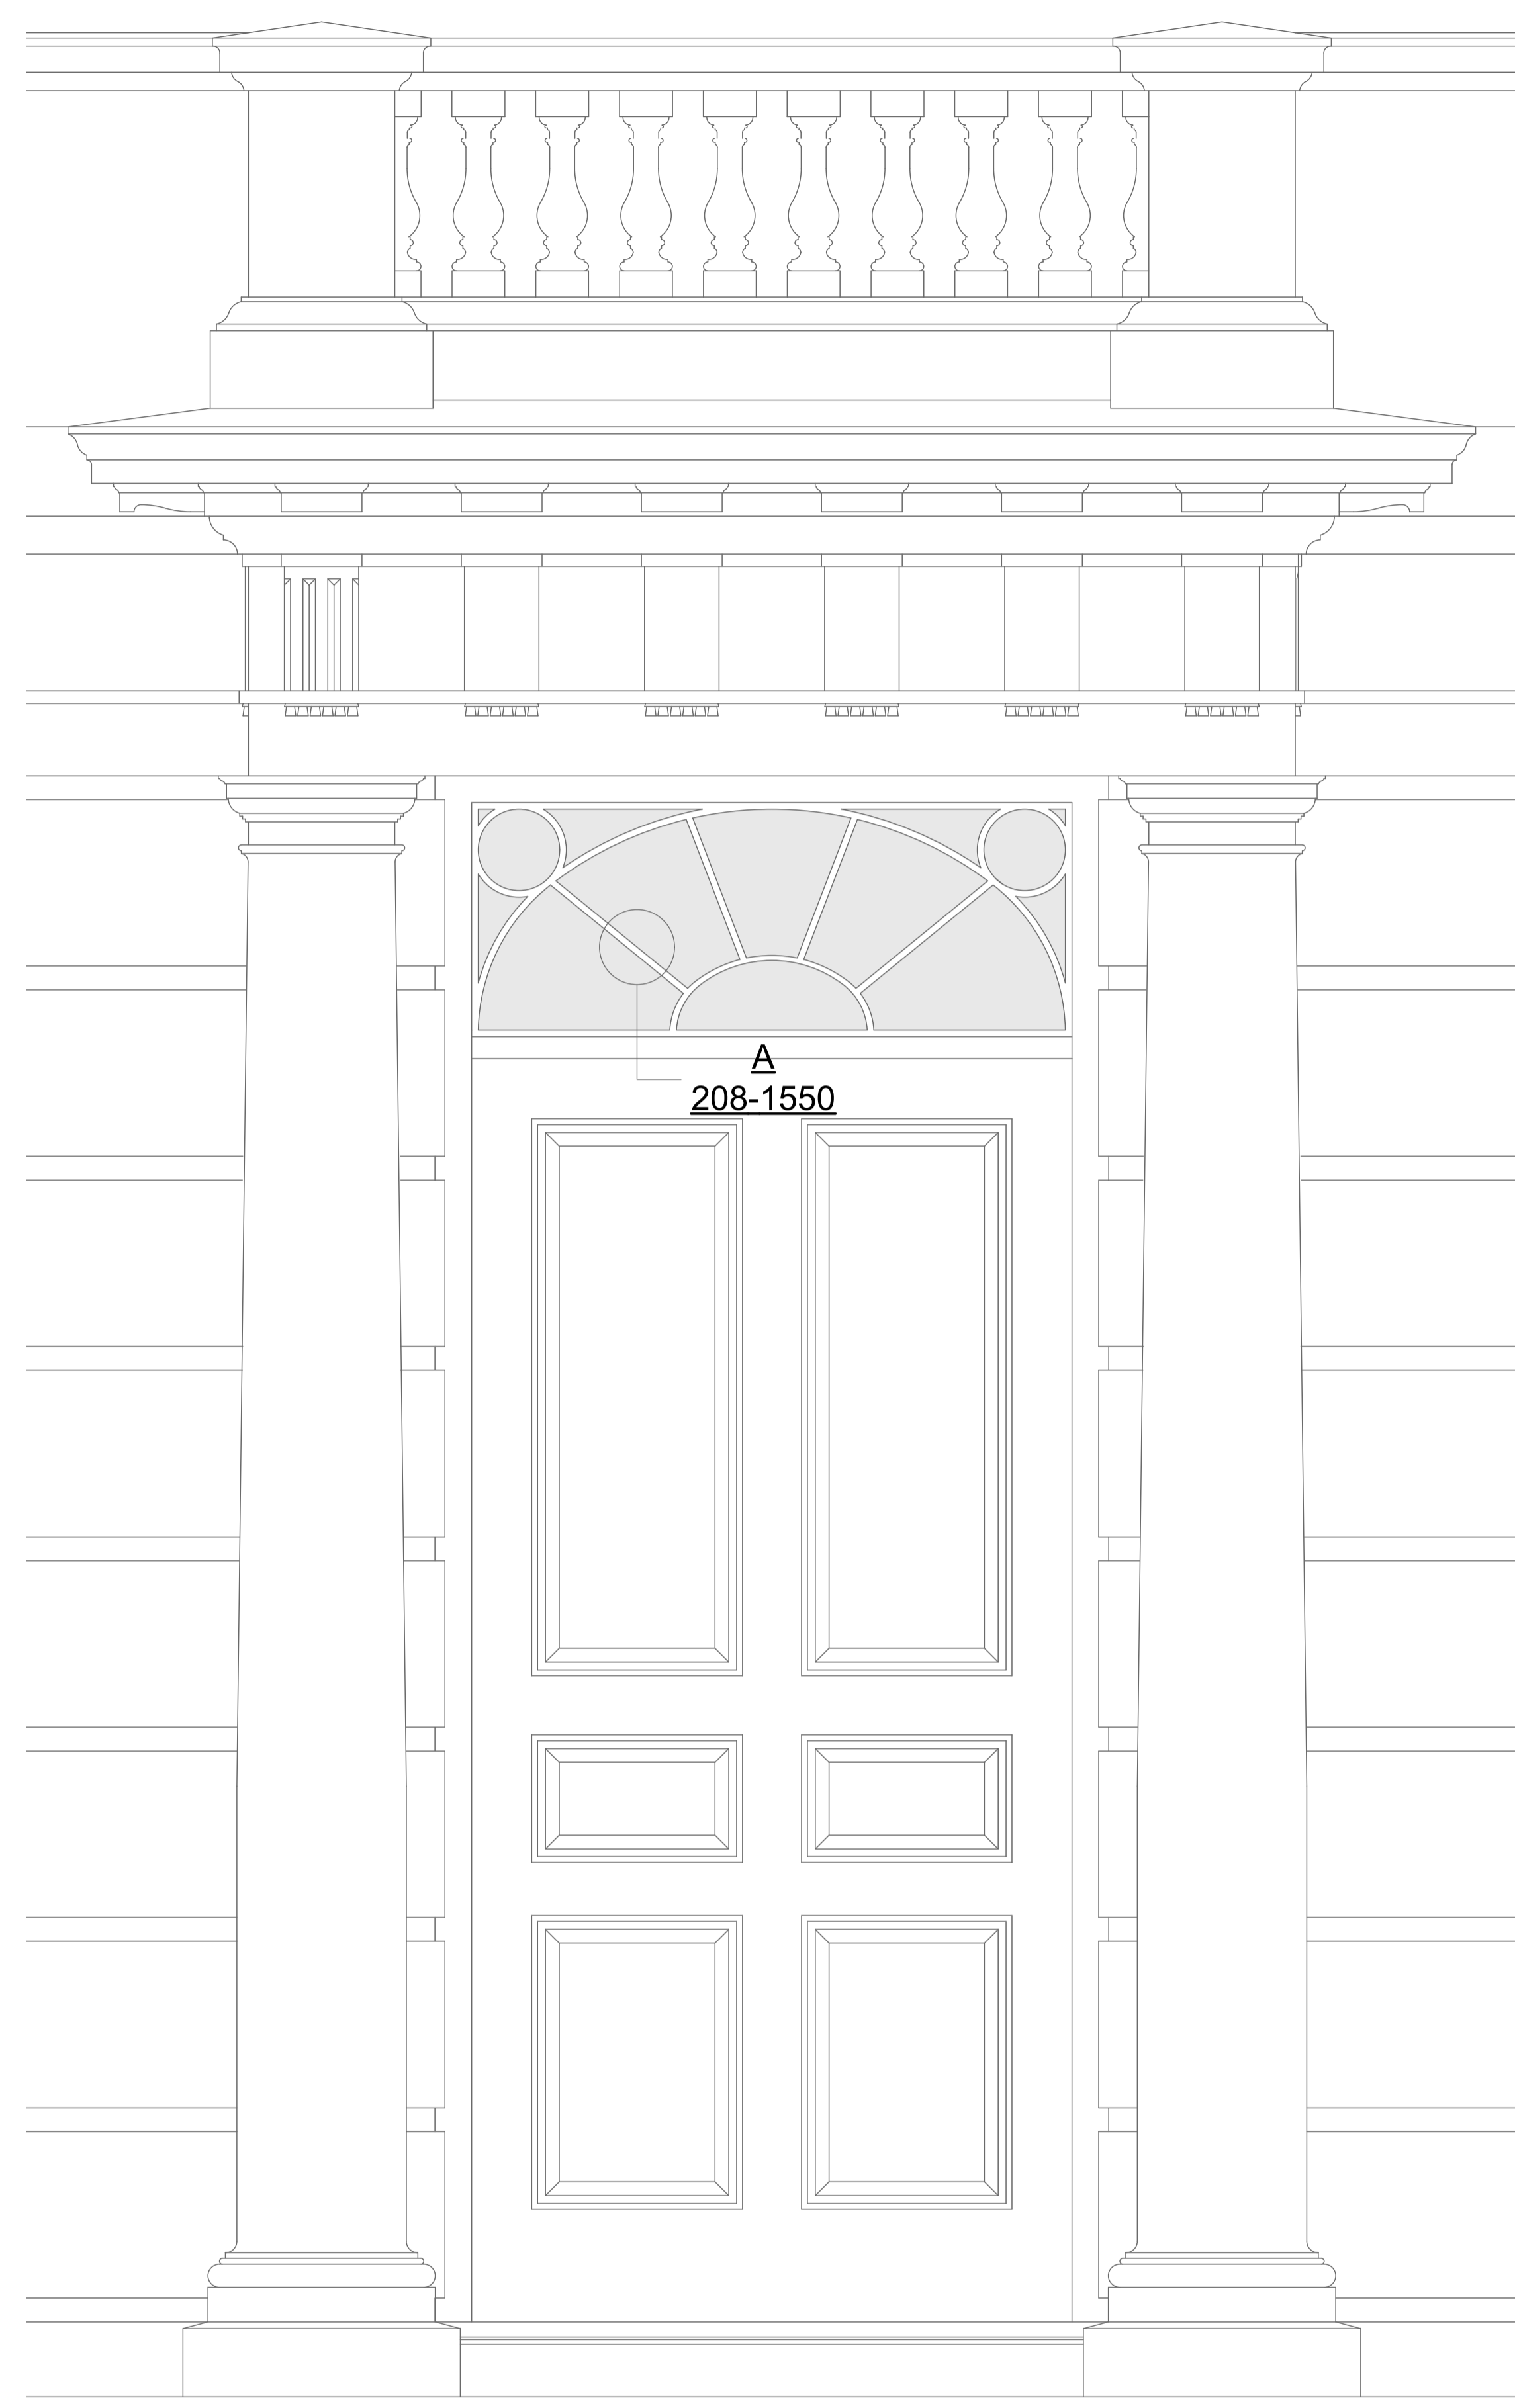

DOOR TYPE 1 1:10

FRONT
ELEVATION

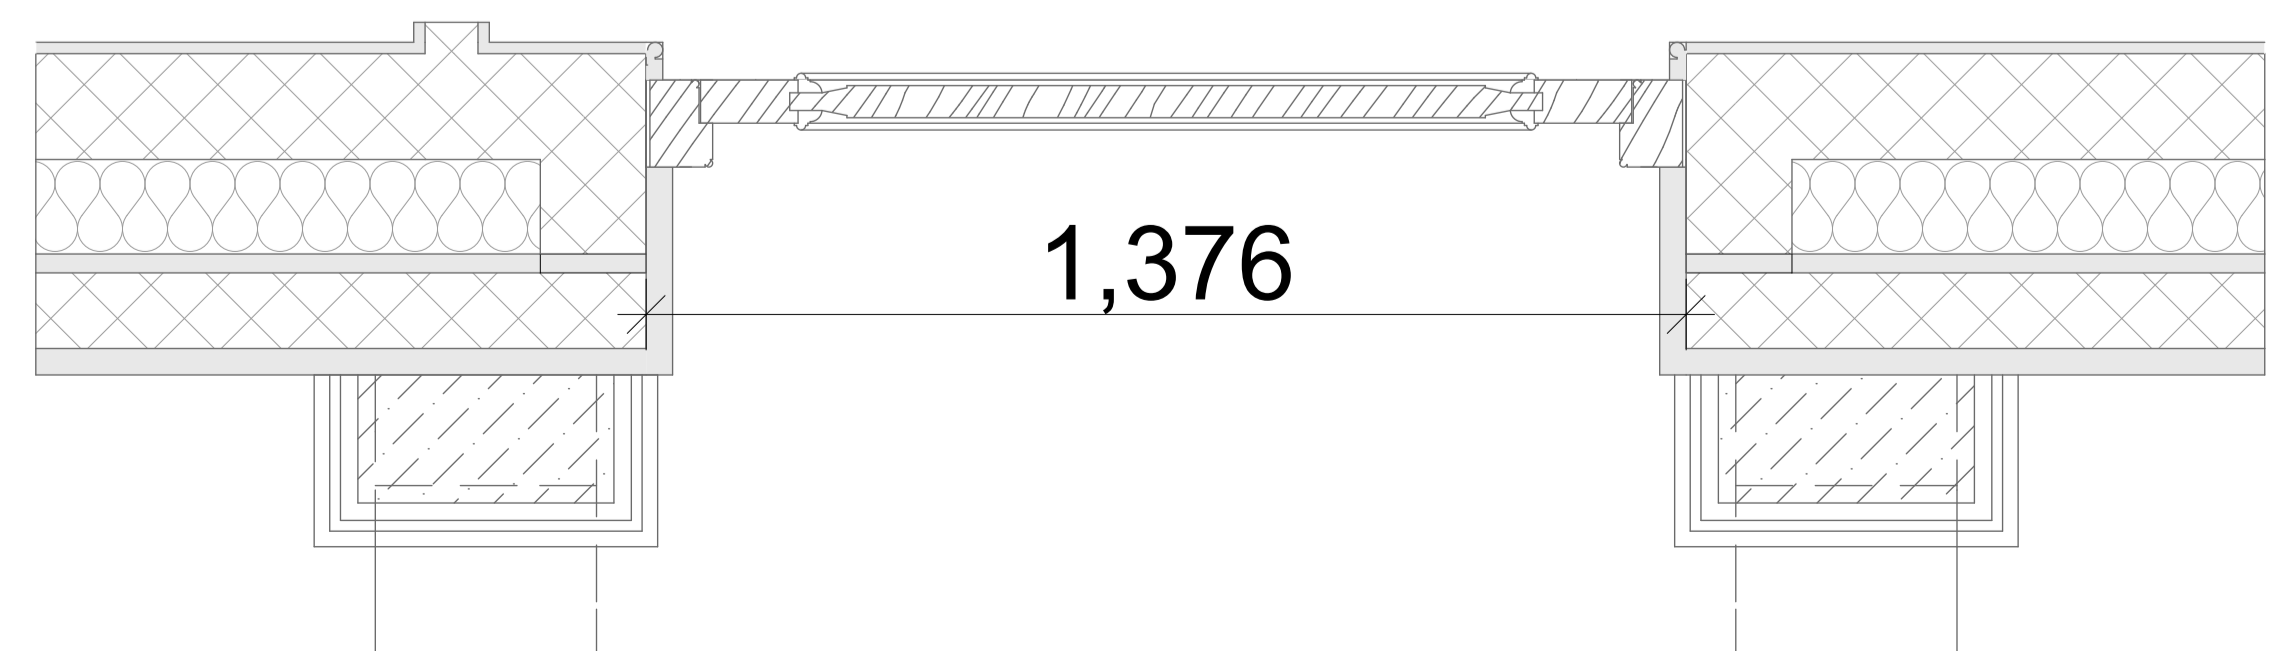

PLAN

DESIGN DEVELOPMENT

DOMVS
LONDON

WWW.DOMVSLONDON.COM

PROJECT:
52 AVENUE ROAD

TITLE:
EXTERNAL DOOR TYPE 1
PLAN, ELEVATION AND
SECTION

Date: MAY 2023

Scale: 1:10 @ A1 Drawn: SDK

DRAWING NUMBER: 208-1530P1