


EXISTING WARREN STREET ELEVATION

Scale: 1:50

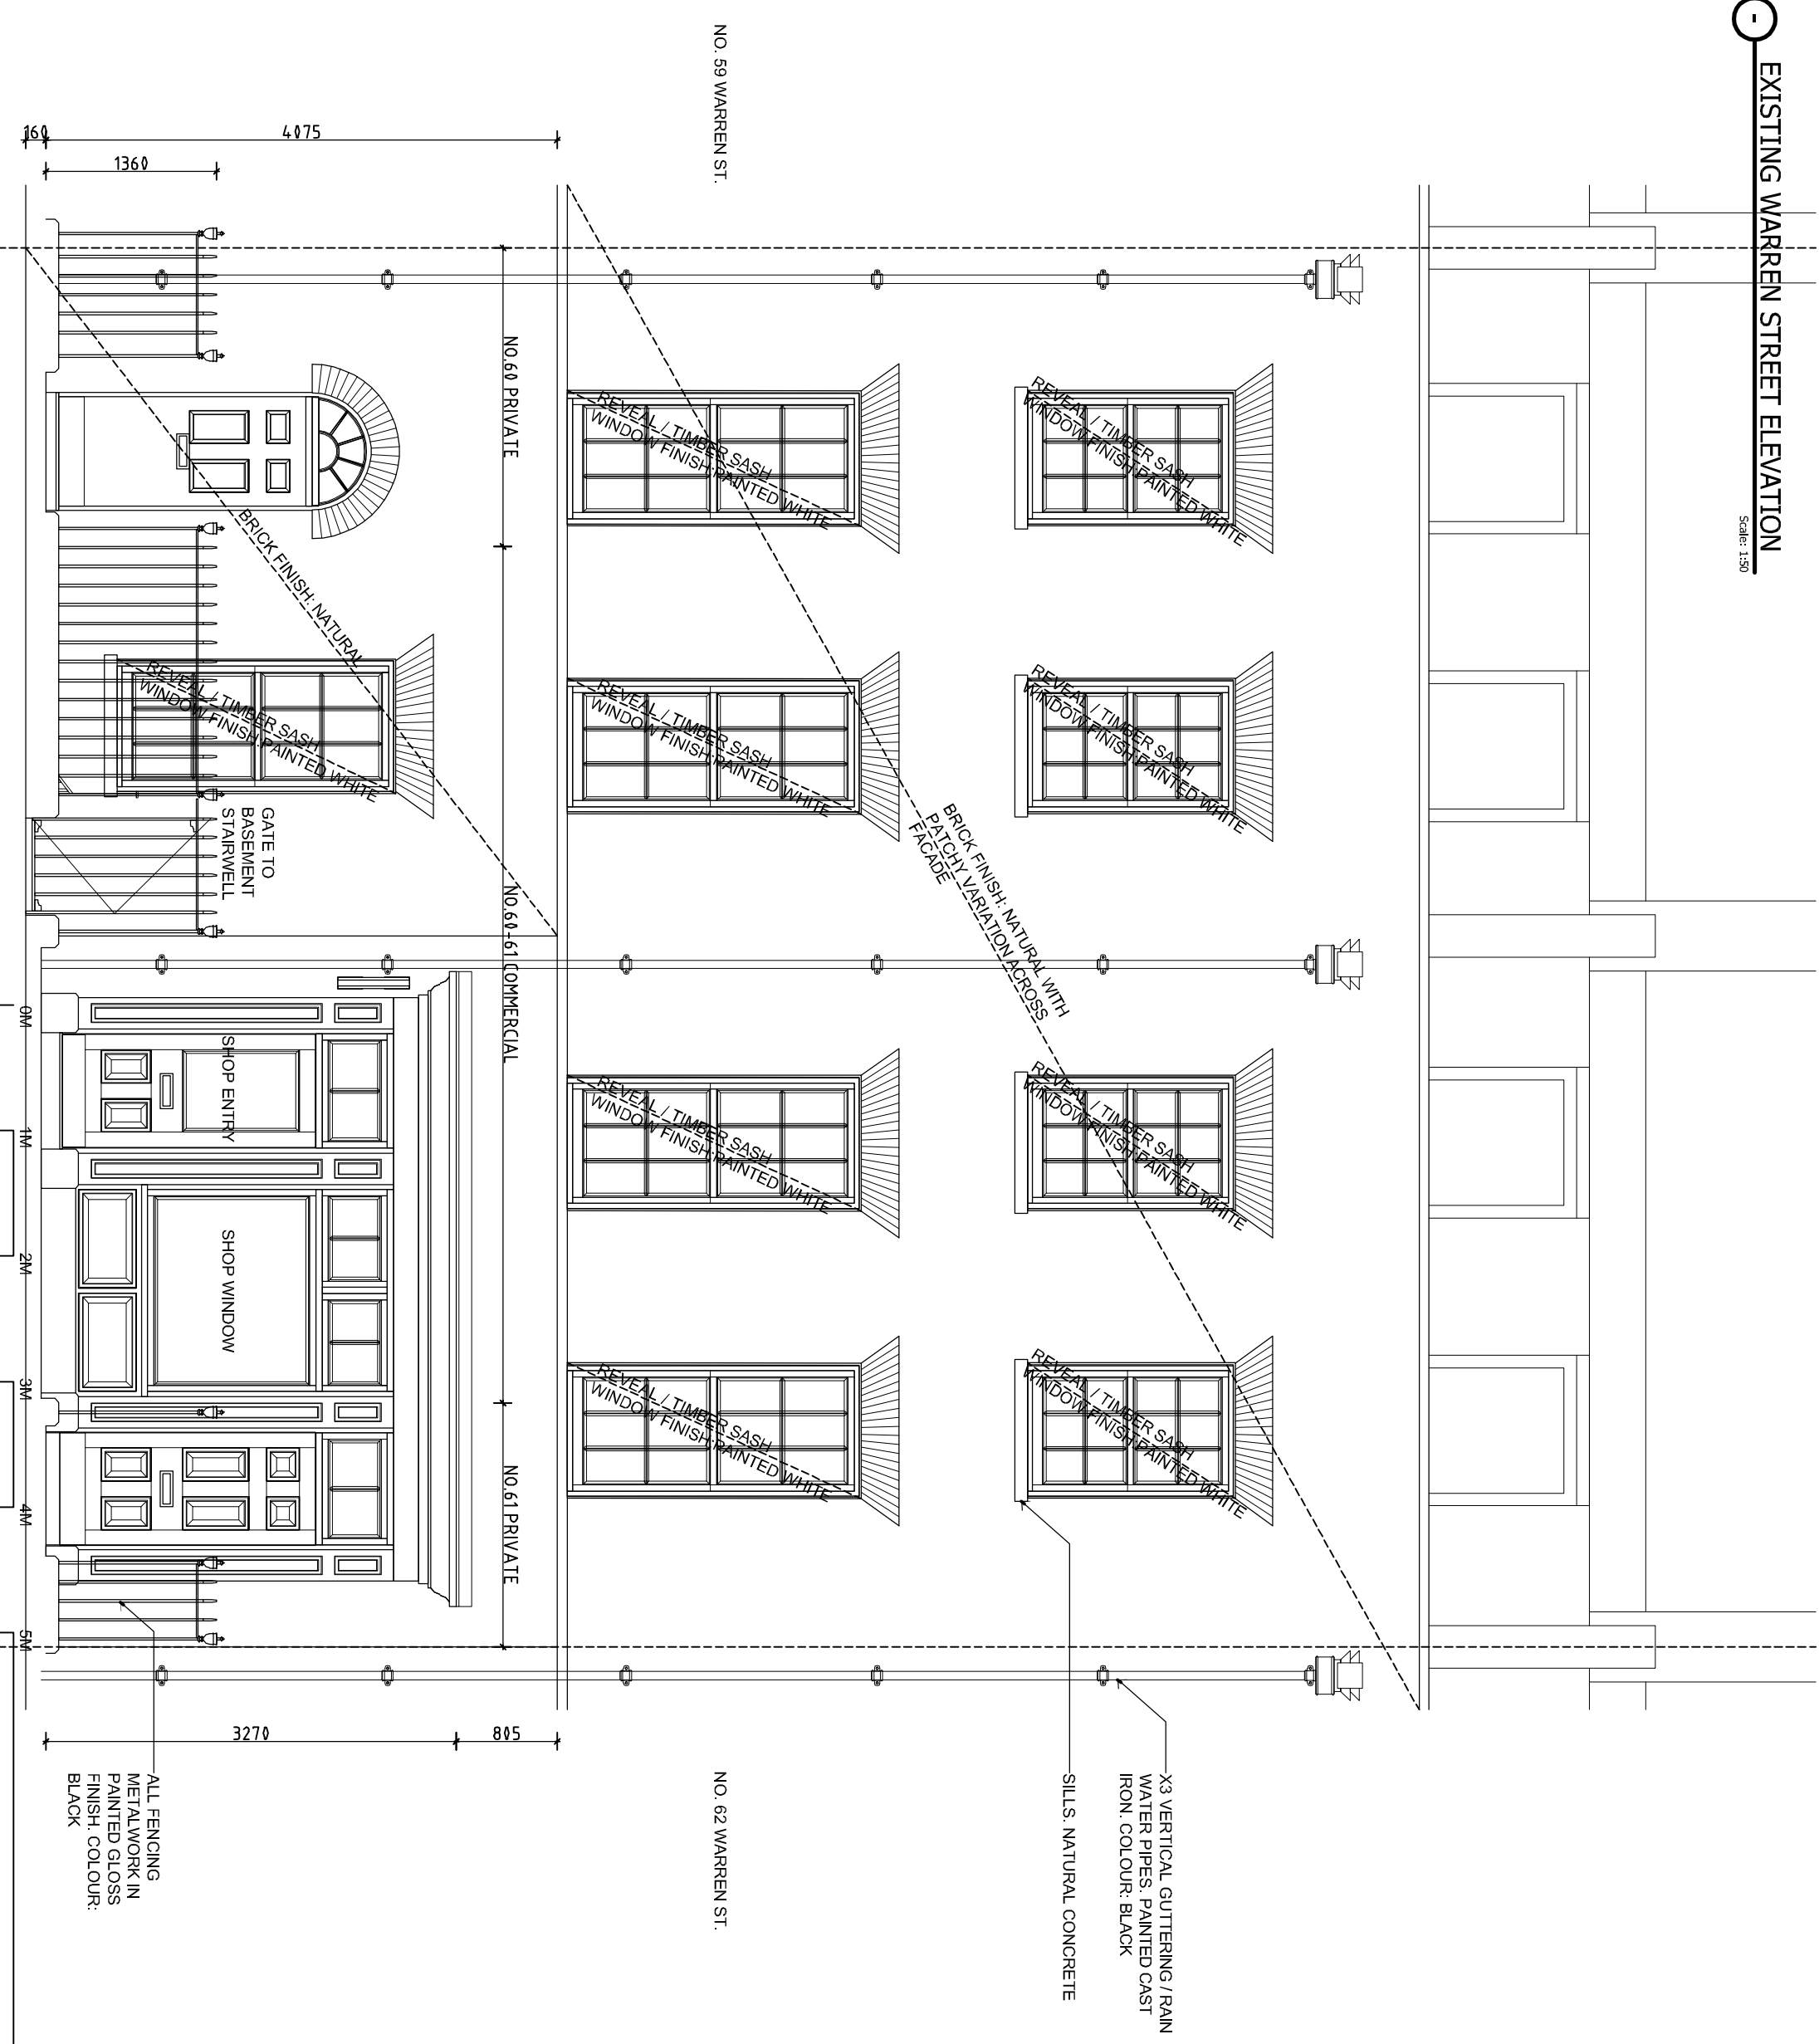

NO. 59 WARREN ST.

NO. 60 PRIVATE

NO. 60-61 COMMERCIAL

NO. 61 PRIVATE

NO. 62 WARREN ST.

160  
1360

4075

0M  
1M  
2M  
3M  
4M  
5M

3270

805

ALL FENCING  
METALWORK IN  
PAINTED GLOSS  
FINISH. COLOUR:  
BLACK

X3 VERTICAL GUTTERING / RAIN  
WATER PIPES: PAINTED CAST  
IRON: COLOUR: BLACK

BRICK FINISH: NATURAL WITH  
PATCHY VARIATION ACROSS  
FACADE

REVEAL / TIMBER SASH  
WINDOW FINISH PAINTED WHITE

REVEAL / TIMBER SASH  
WINDOW FINISH PAINTED WHITE

REVEAL / TIMBER SASH  
WINDOW FINISH PAINTED WHITE

REVEAL / TIMBER SASH  
WINDOW FINISH PAINTED WHITE

REVEAL / TIMBER SASH  
WINDOW FINISH PAINTED WHITE

REVEAL / TIMBER SASH  
WINDOW FINISH PAINTED WHITE

REVEAL / TIMBER SASH  
WINDOW FINISH PAINTED WHITE

REVEAL / TIMBER SASH  
WINDOW FINISH PAINTED WHITE

BRICK FINISH: NATURAL

GATE TO  
BASEMENT  
STAIRWELL

SHOP ENTRY

SHOP WINDOW

PLANNING / LISTED  
BUILDING CONSENT  
SCALE 1:50 @ A3

PROPOSED OUTDOOR  
CONDENSER UNITS

EXISTING FRONT  
ELEVATION  
REV-0 (17.JUL.2023)

MIEL\_021

NO.60-61 WARREN STREET,  
LONDON, W1T 5NU