


PROPOSED WARREN STREET ELEVATION

Scale: 1:50

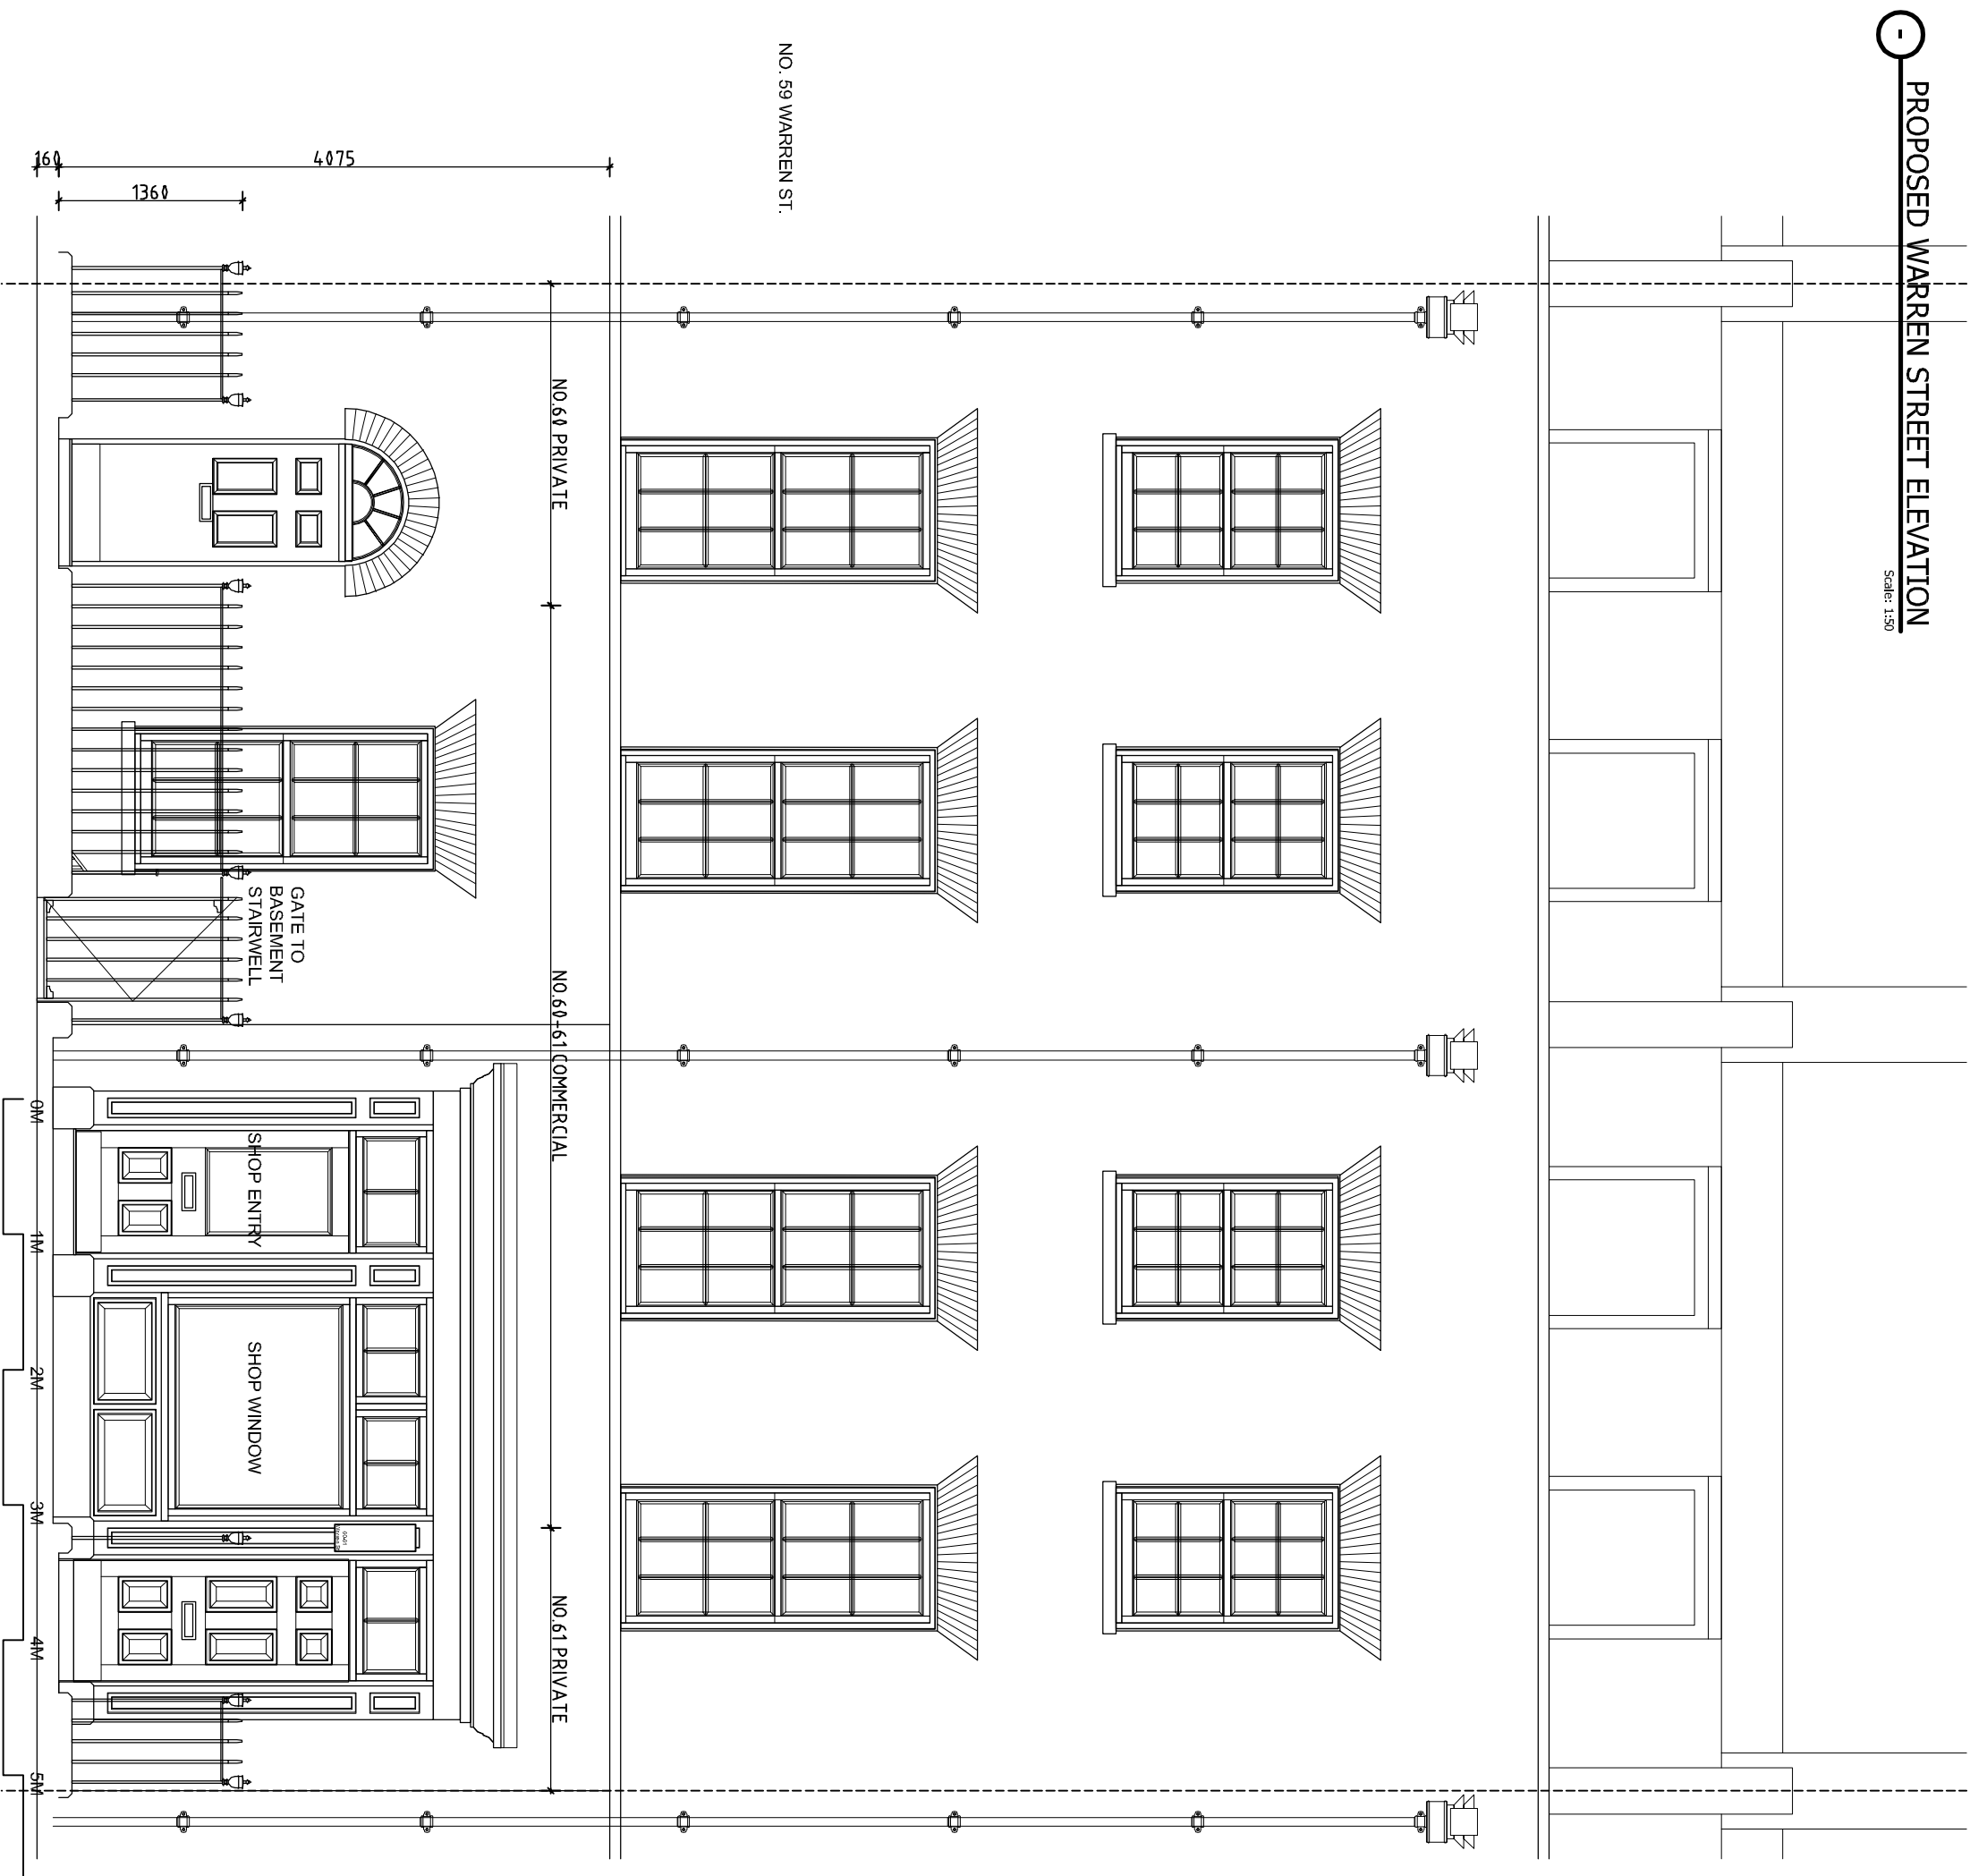

NO. 59 WARREN ST.

NO. 62 WARREN ST.

NO. 60 PRIVATE

NO. 60-61 COMMERCIAL

NO. 61 PRIVATE

GATE TO
BASEMENT
STAIRWELL

SHOP ENTRY

SHOP WINDOW

160 4075

1360

0M

1M

2M

3M

4M

5M

3270

805

NO.60-61 WARREN STREET,
LONDON, W1T 5NU,
10M

PLANNING / LISTED
BUILDING CONSENT
SCALE 1:50 @ A3
PROPOSED OUTDOOR
CONDENSER UNITS
PROPOSED FRONT
ELEVATION
REV-0 (17.JUL.2023)
MIEL_121