


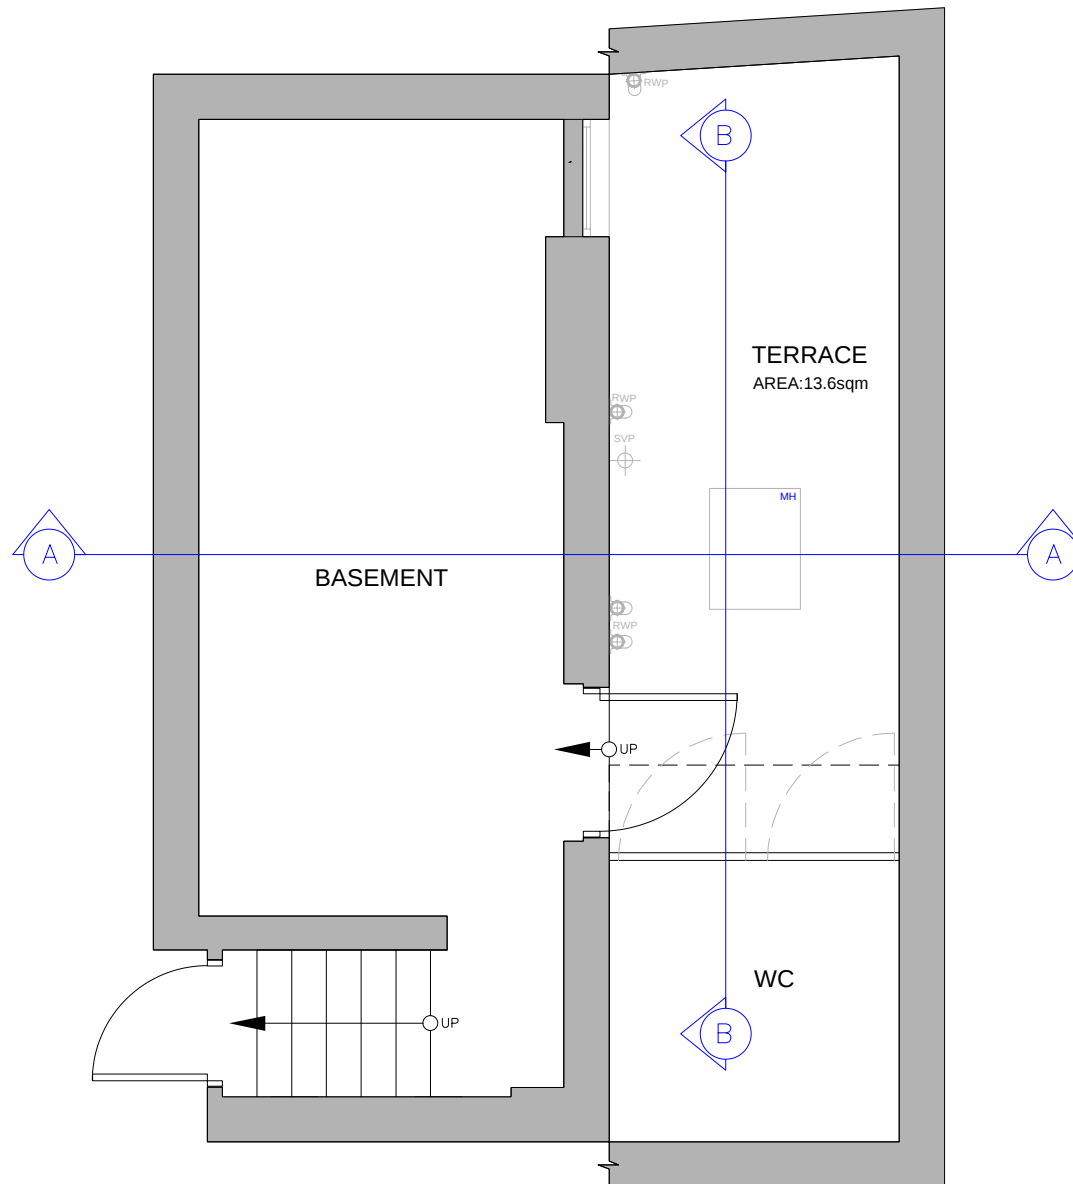

 Scale: For the plan to be in scale, the above scale bar must measure correct. e.g. 5 centimeters when printed.	Address 238 WEST END LANE, LONDON, 238 WEST END LANE, LONDON, NW6 1LG	Title EXISTING - BASEMENT	Scale 1 : 50	Sheet A4	Date 23/03/2023
			Drawing No. NW6 1LG		Revision
			PHILIP SNEDDON NORFOLK PLANNING & PROPERTY CONSULTANTS LTD Tel: 07971 337121 Email: philsneddon@hotmail.com		