


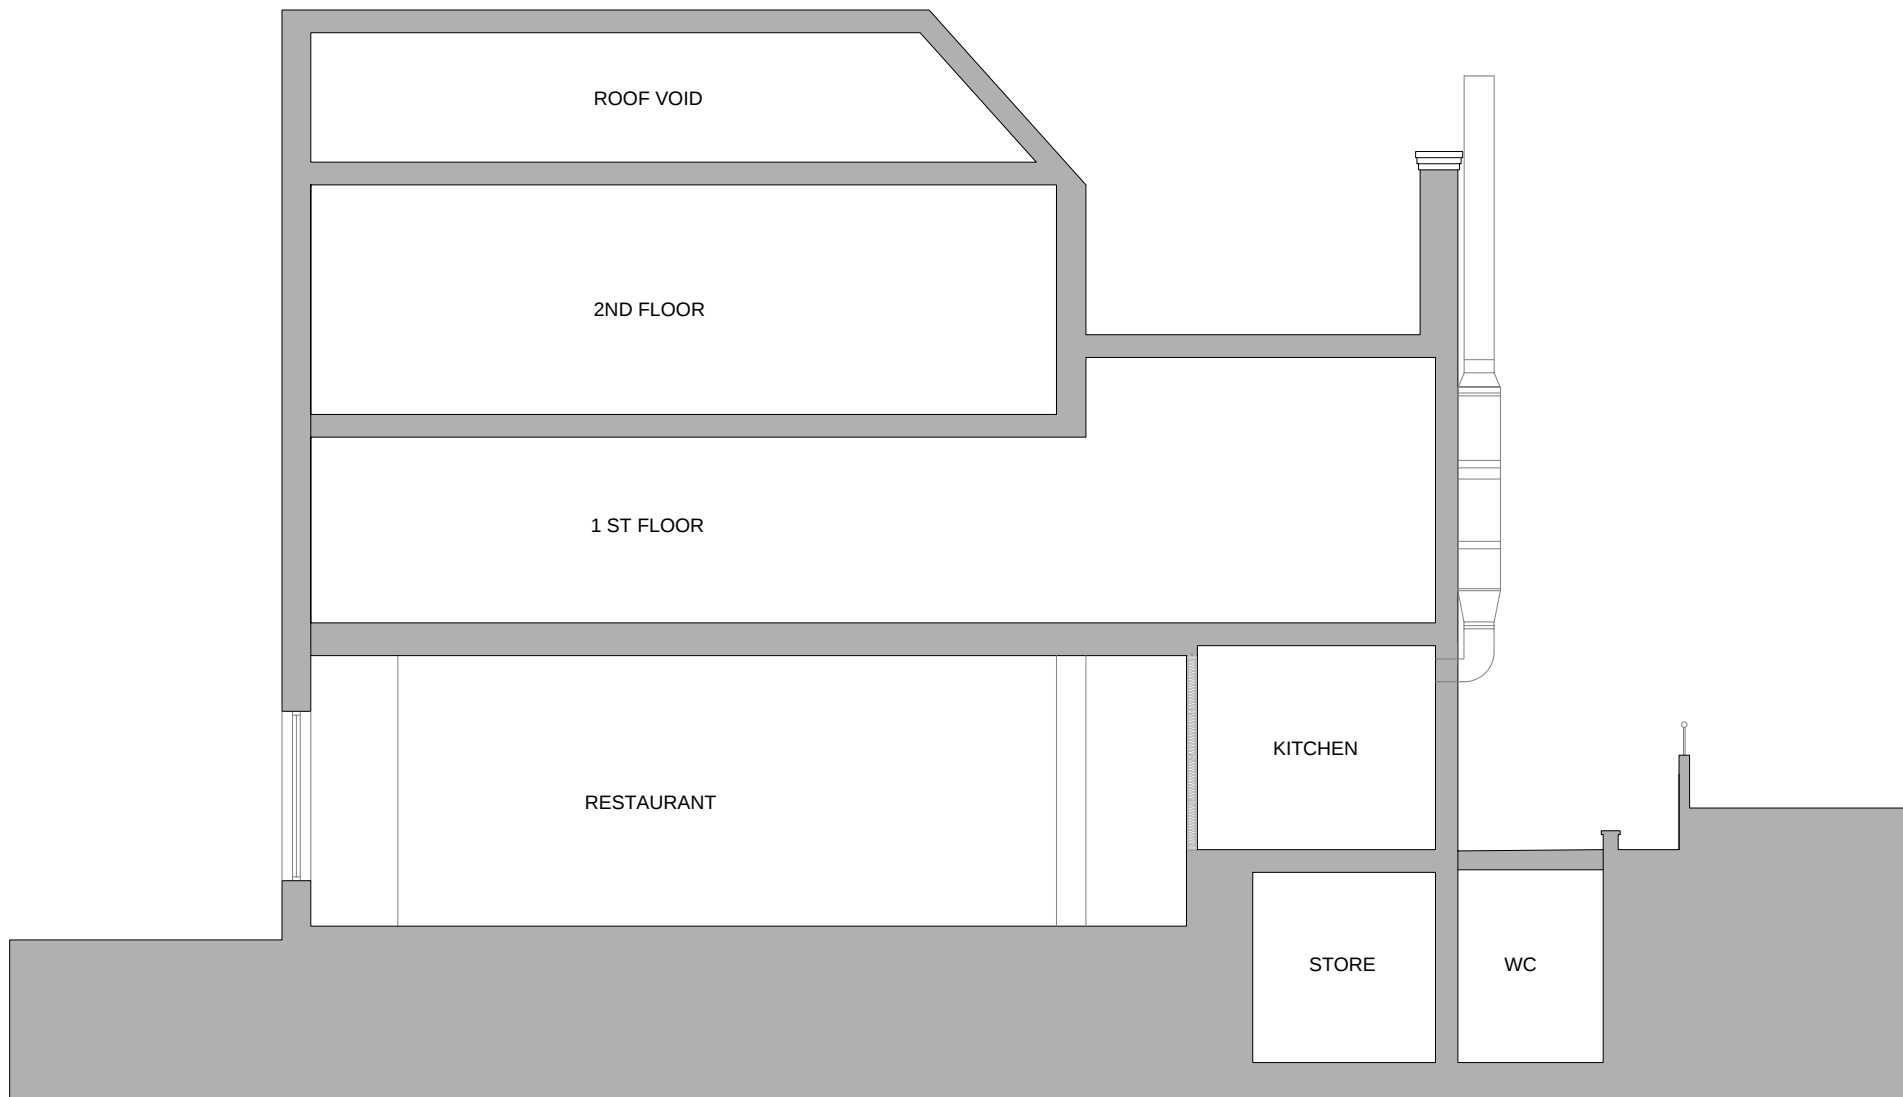

1 2 3 4 5

Scale: For the plan to be in scale, the above scale bar must measure correct. e.g. 5 centimeters when printed.

Address

238 WEST END LANE,
LONDON,
238 WEST END LANE,
LONDON, NW6 1LG

Title

EXISTING - SECTION A-A

Scale
1 : 100

Sheet
A4

Date
23/03/2023

Drawing No.
NW6 1LG

Revision

PHILIP SNEDDON
NORFOLK PLANNING & PROPERTY CONSULTANTS LTD
Tel: 07971 337121
Email: philsneddon@hotmail.com