


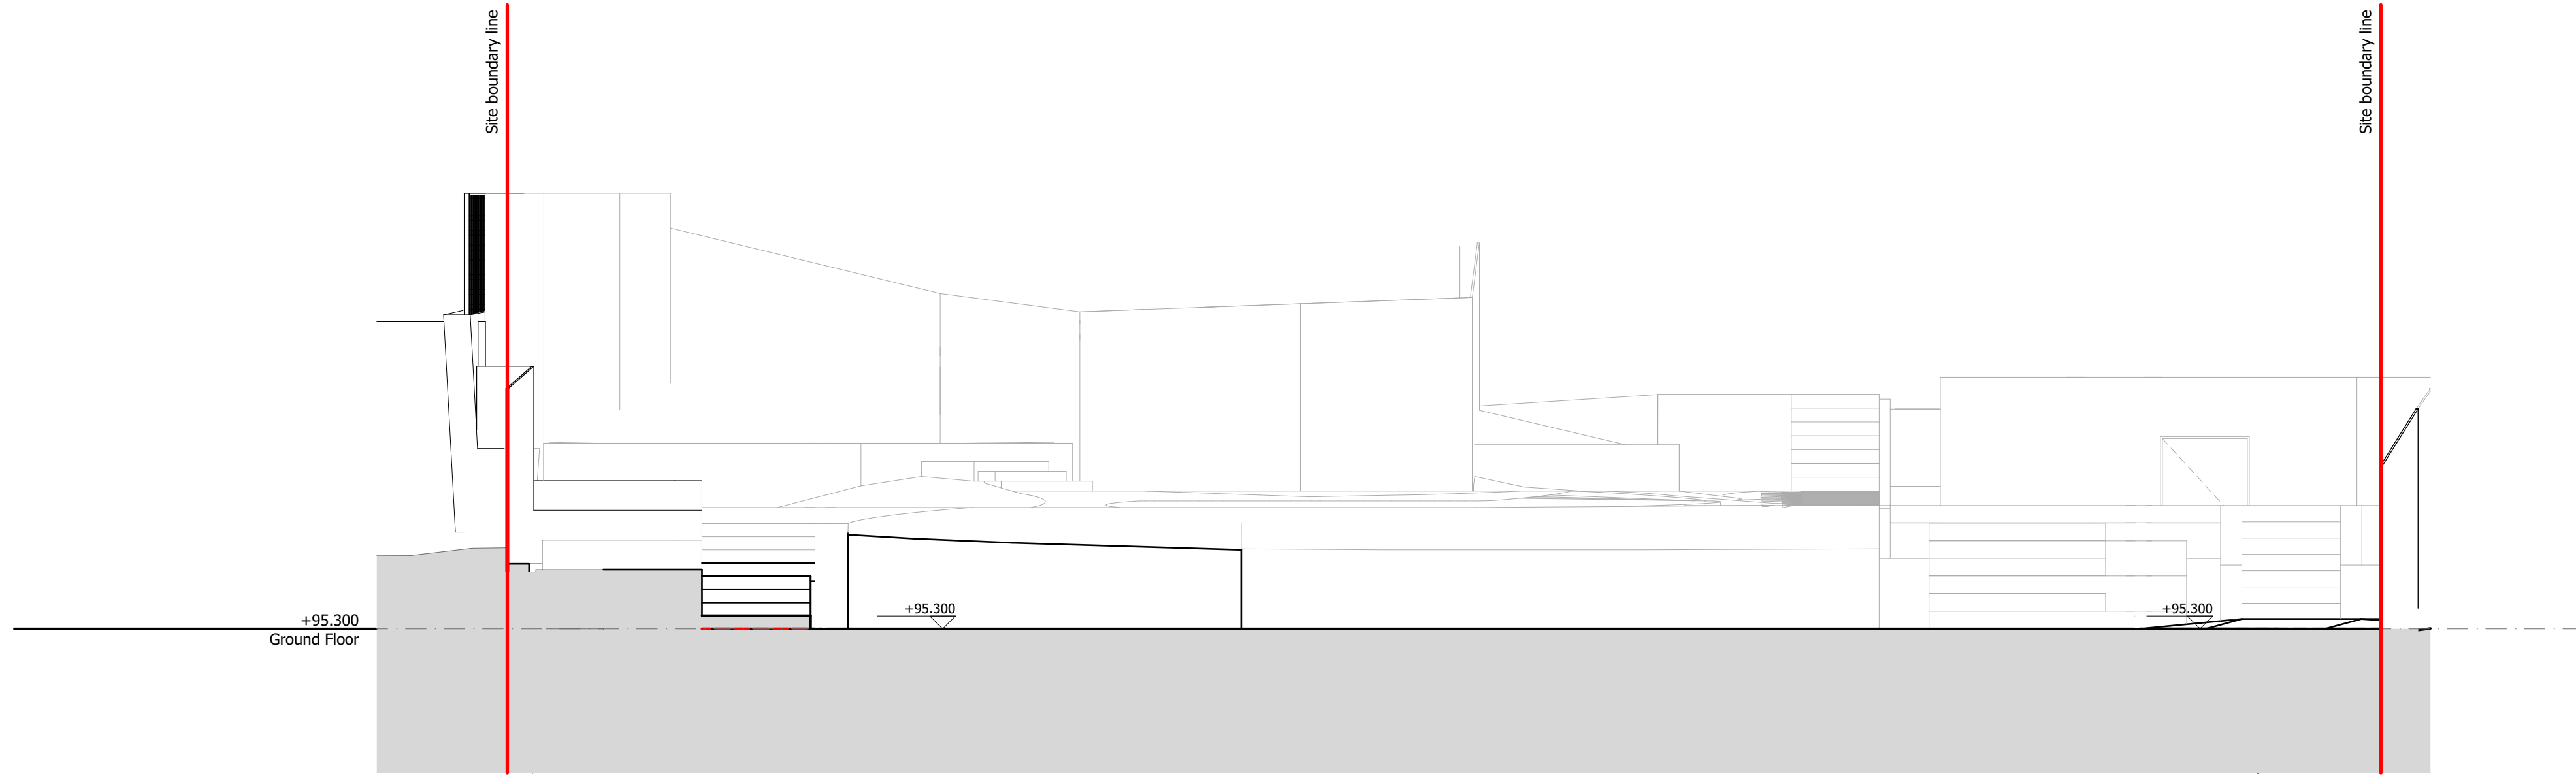
Any discrepancies to be highlighted to SHH prior to procurement and in good time.

SCALE 1:50@A1, 1:100@A3




A horizontal scale bar with vertical tick marks. The bar is divided into segments. The first segment is labeled '0', the second '1000', and the third '2000mm'.

--- Denotes line of Permitted Development
Technical Guidance constraints (see
SHH document 'Permitted Development
Compliance Document' for details)



1 Section A - Games Hall / Gallery Existing Landscaping

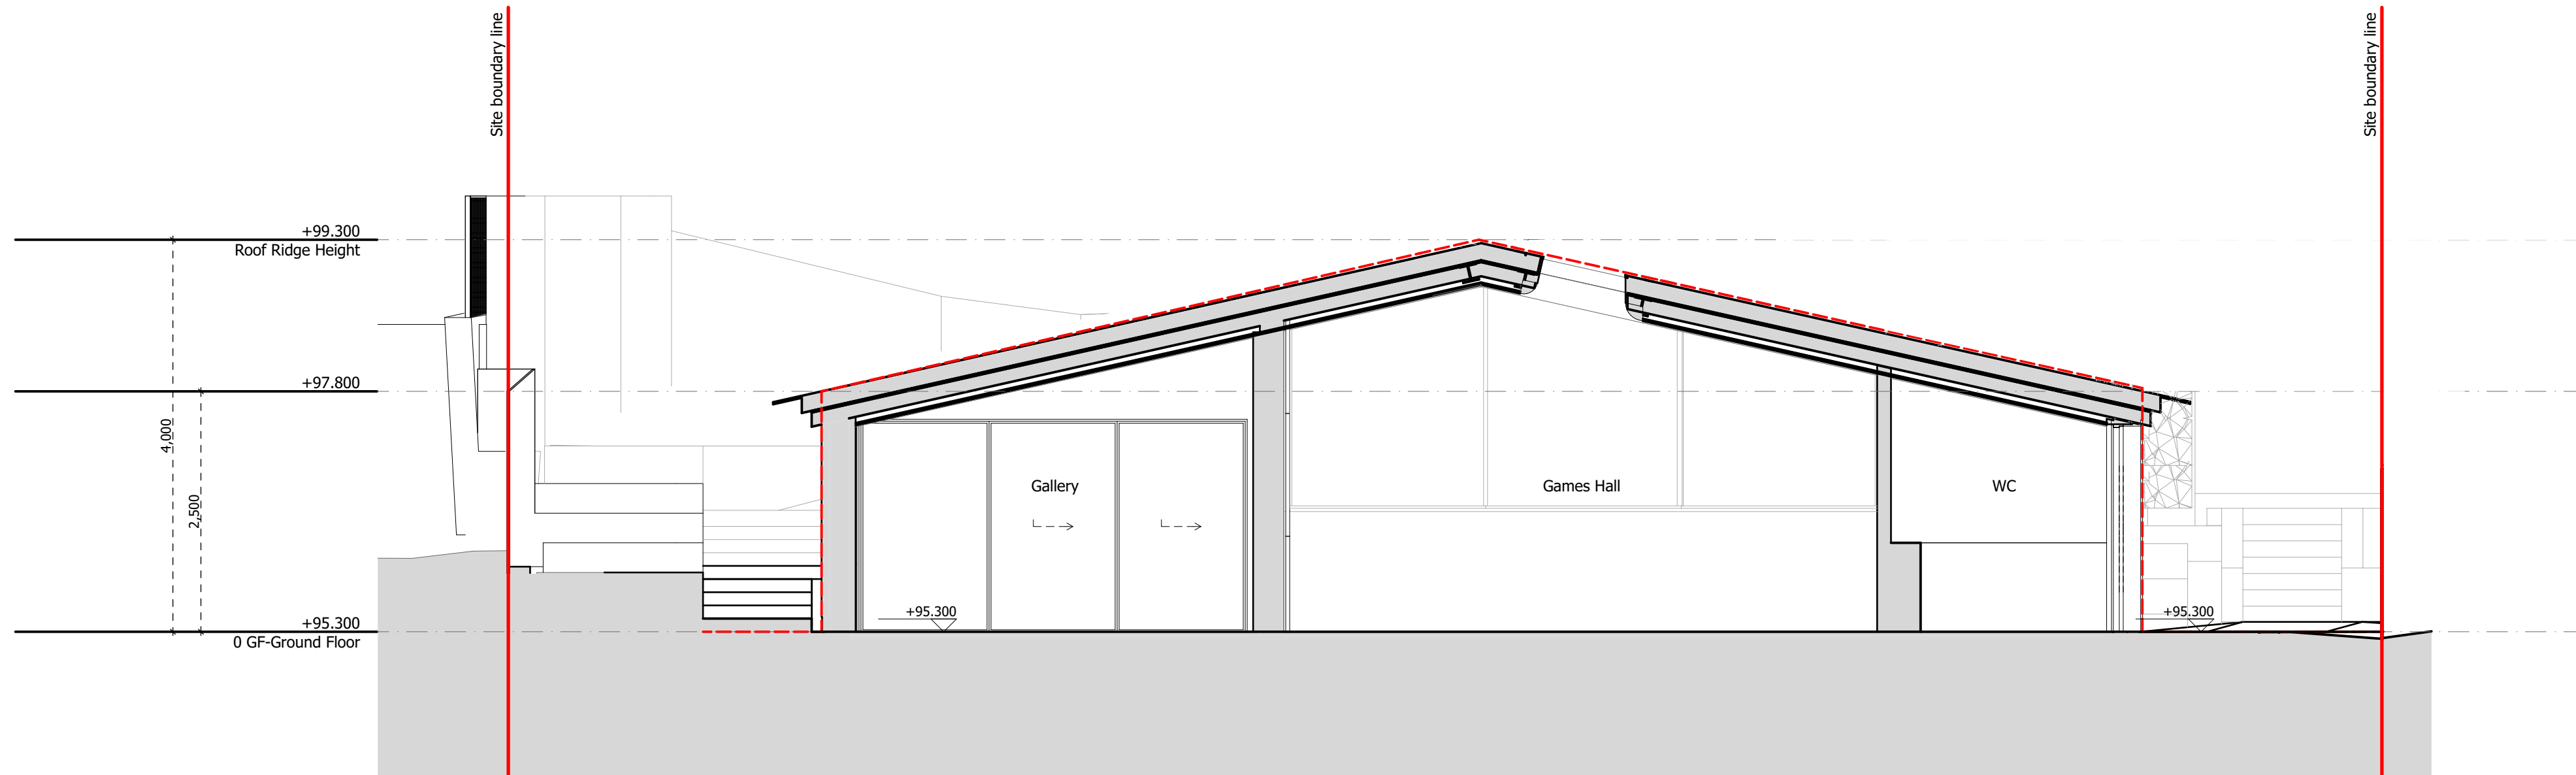



1 Section A - Games Hall / Gallery Proposed

[illegible]

shh

Architecture &
interior Design

RIBA   MEMBER

Chartered Practice

Venue Court Place, Ravenscourt Park
HammerSmith, London W6 9NU
Phone +44 (0) 20 8600 4171 Email info@shh.co.uk
shh.co.uk

4 Greenaway Gardens
4 Greenaway Gardens
Lampstead, NW3 7DH
Client:
PRIVATE
Drawing Title:
ECTIONS
AMES Hall / Gallery
Existing & Proposed
Sections
Project number/DWG number_Revision:
0942)2113_PL01