


DO NOT SCALE FROM THIS DRAWING

Figured dimensions only are to be taken from this drawing. All dimensions are to be checked on site before any work is put in hand. If in doubt, ask.


Any discrepancies to be highlighted to SHH prior to procurement and in good time.

Copyright © Spence Harris Hogan Limited 2023
Registered in England & Wales, Registered No. 261 0615
SHH is the trading name of Spence Harris Hogan Limited

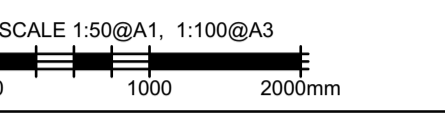


Legends & Notes:

--- Denotes line of Permitted Development Technical Guidance constraints (see SHH document 'Permitted Development Compliance Document' for details)

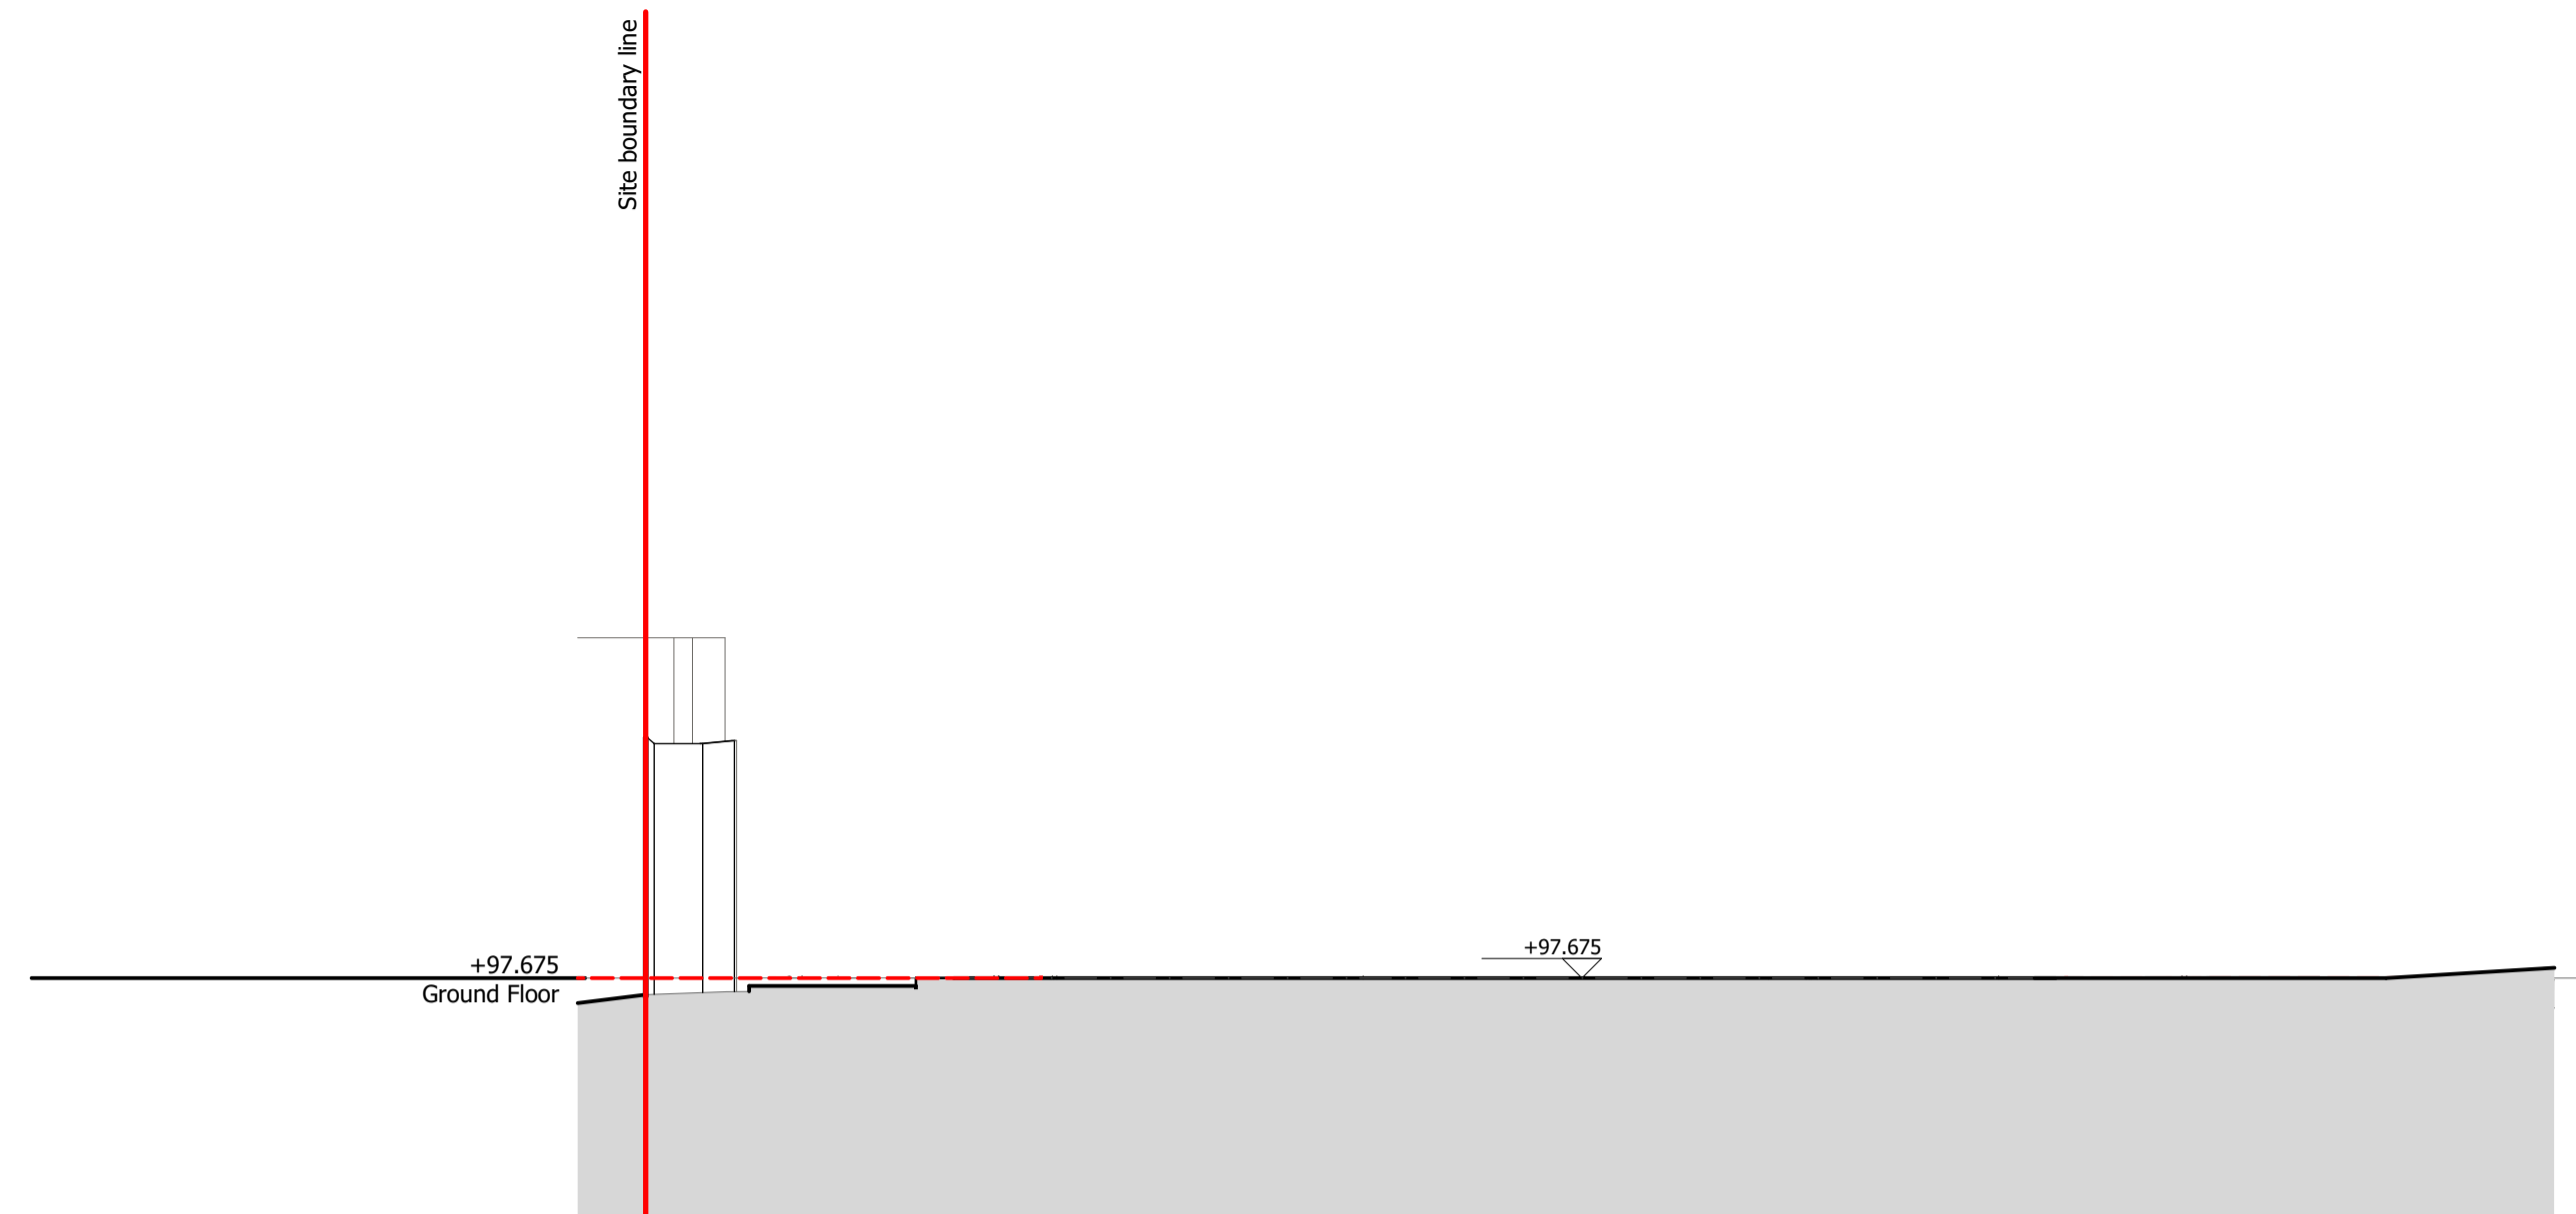

1 Section C - Gymnasium Existing Landscaping

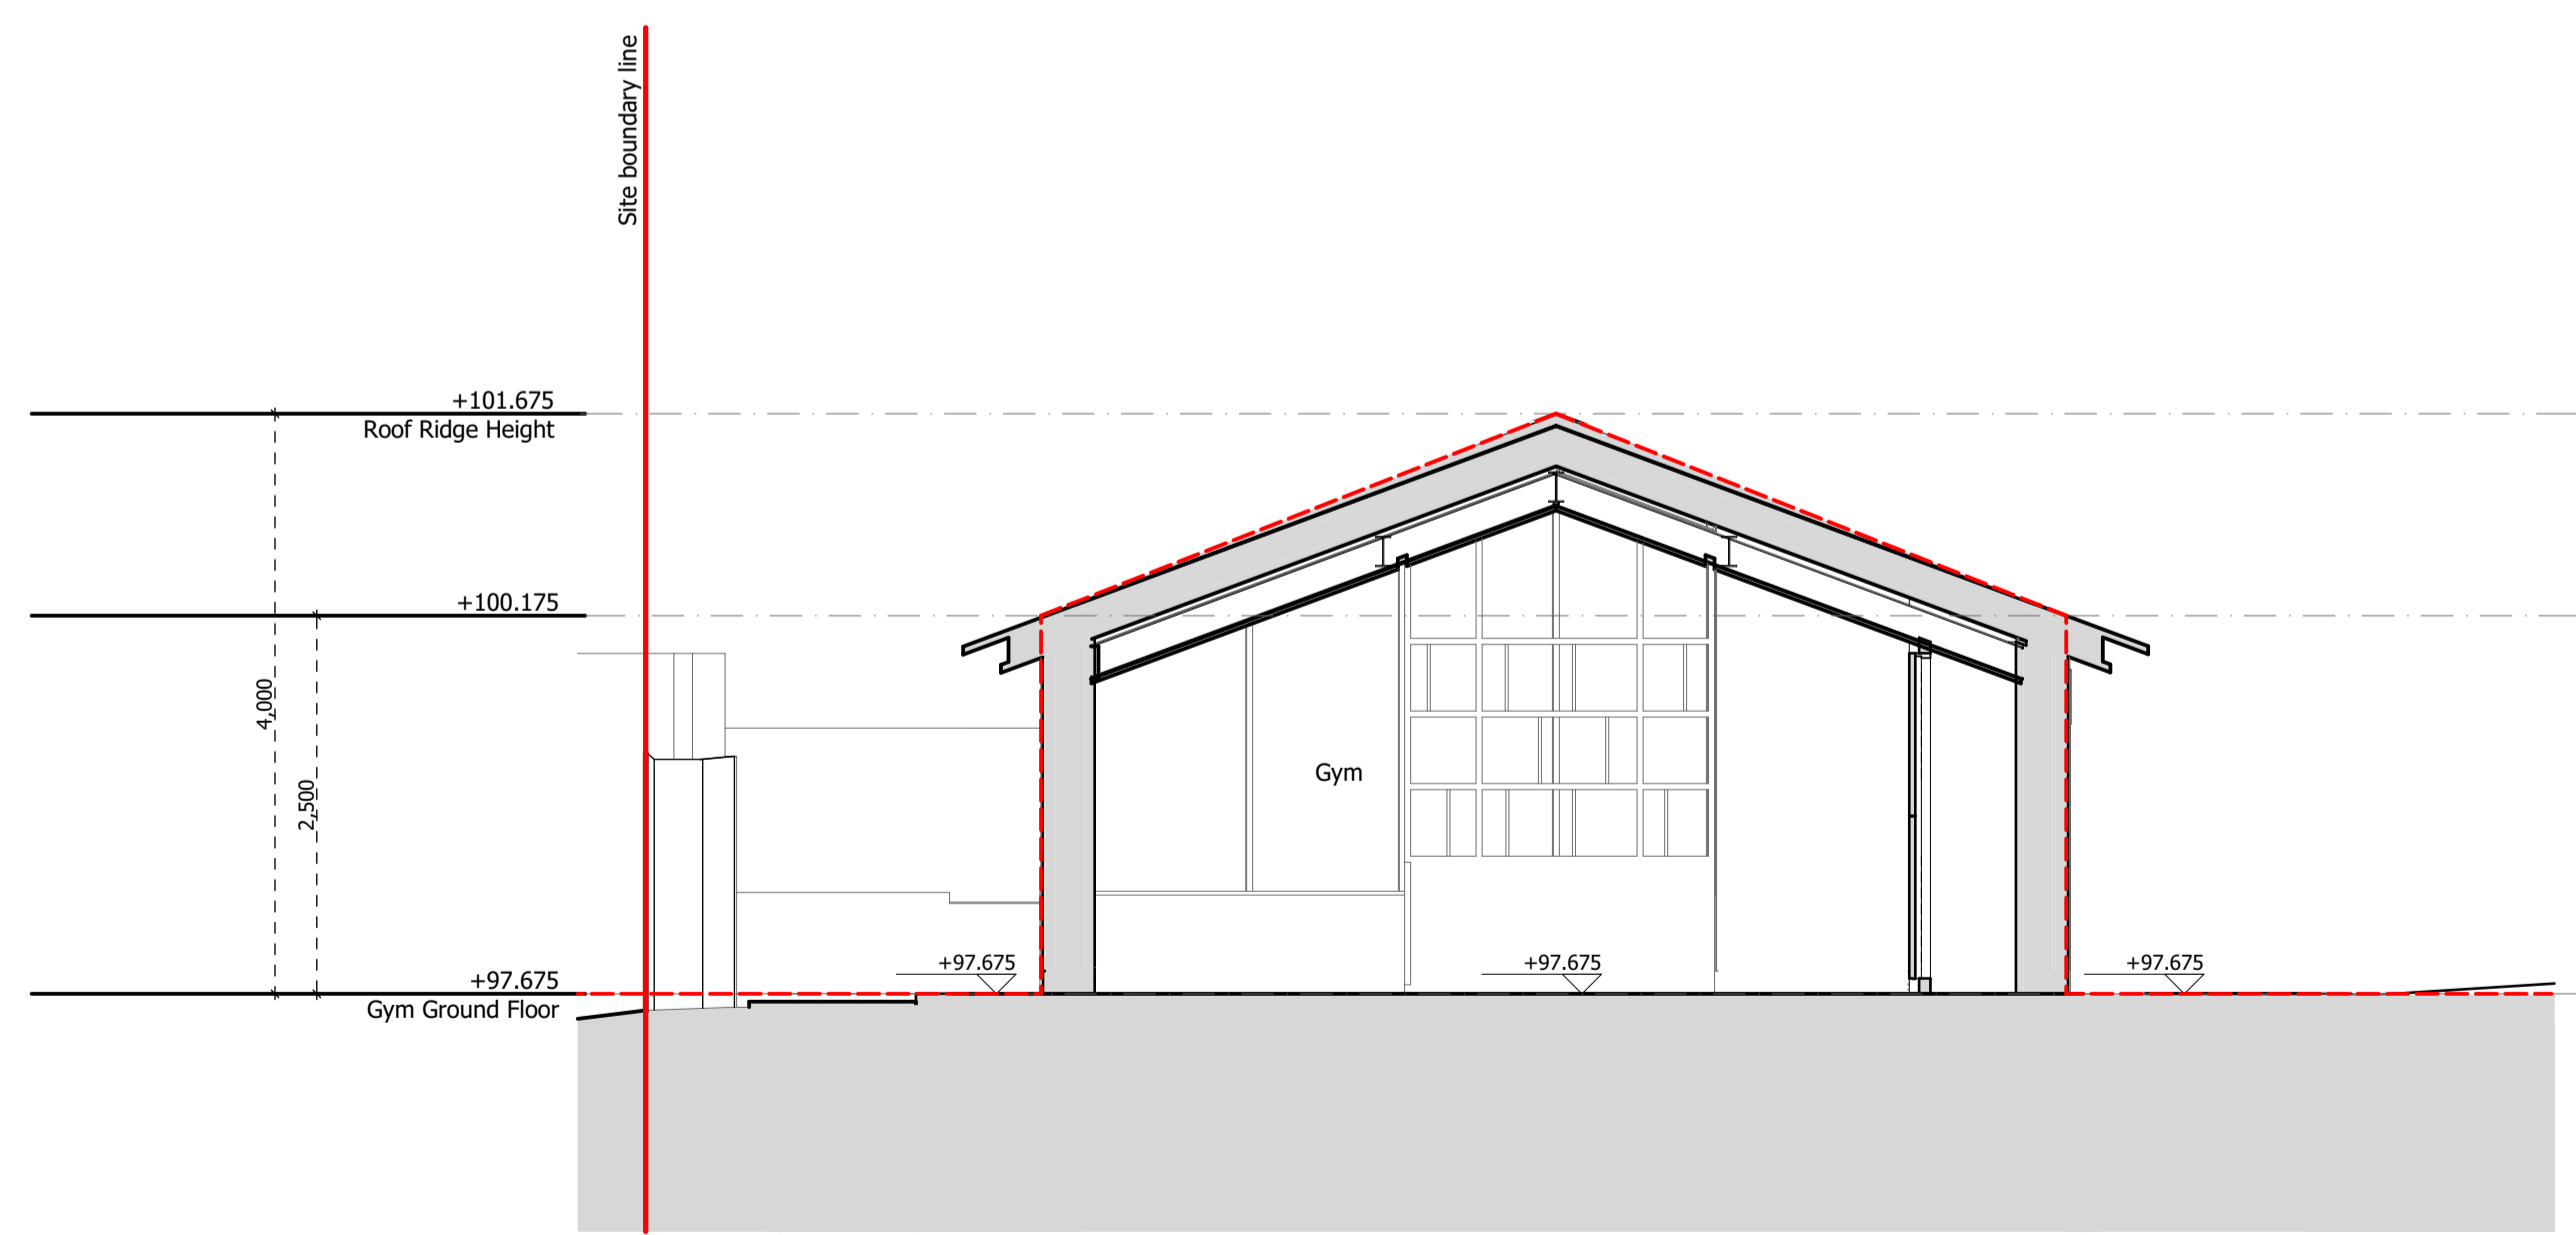

2 Section C - Gymnasium Proposed

Rev	Date	Description	Athr
PL01	18/07/2023	Issued for CLOP/D application	CK

shh
Architecture & Interior Design

RIBA Chartered Practice MEMBER

1 Vencourt Place, Ravenscourt Park
Hammersmith, London W6 9NU
Phone: +44 (0) 20 8600 4171 Email: info@shh.co.uk
shh.co.uk

Project:
14 Greenaway Gardens
14 Greenaway Gardens
Hampstead, NW3 7DH

Client:
PRIVATE

Drawing Title:
SECTIONS

Gymnasium Existing & Proposed Section

(Project number)DWG number_Revision:
(0942)2112_PL01